



UNIT 5 GROUND FLOOR PLAN

1:25

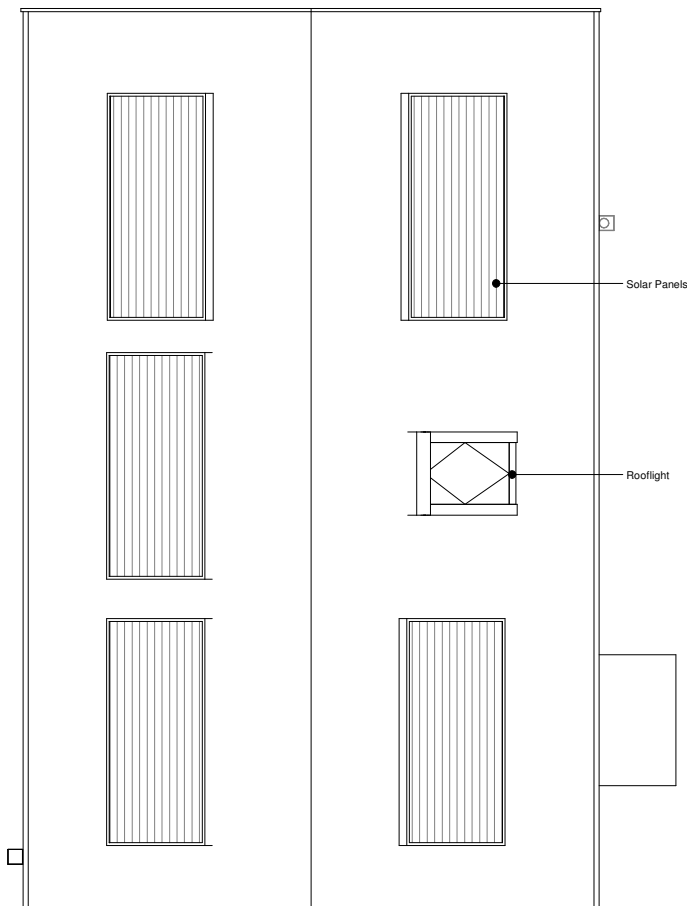


UNIT 5 FIRST FLOOR PLAN

1:25

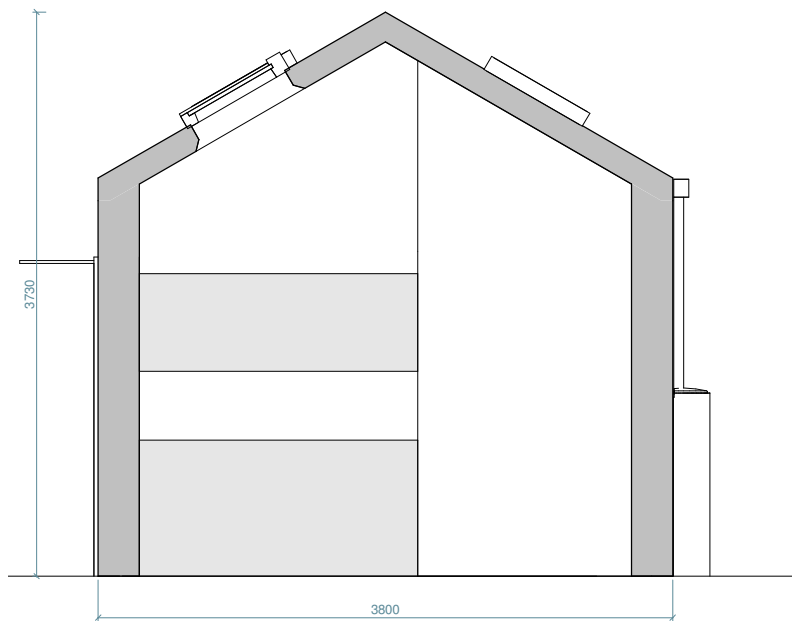


UNIT 5 SECTION A-A

1:25

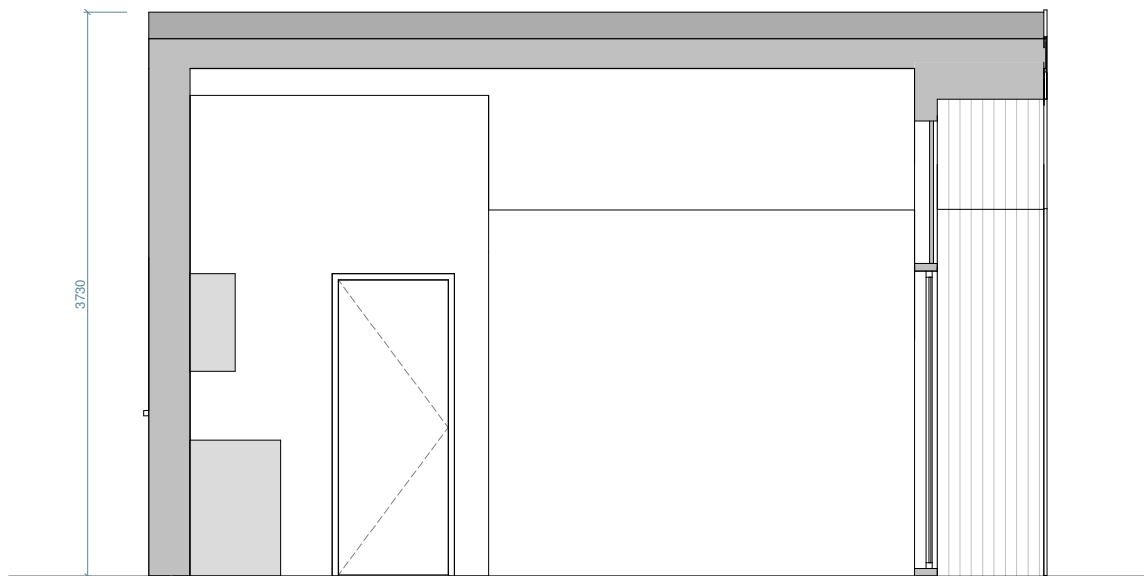

UNIT 5 SECTION B-B

1:25

 

NOTES:

OTHER THAN FOR THE PURPOSES OF PLANNING, DO NOT SCALE THESE DRAWINGS. USE WRITTEN DIMENSIONS ONLY. ALL DIMENSIONS TO BE CHECKED ON SITE PRIOR TO COMMENCEMENT OF WORK.

THIS DRAWING IS THE COPYRIGHT OF SIMPSON HILDER ASSOCIATES LIMITED AND MAY NOT BE REPRODUCED, COPIED OR ALTERED IN ANY WAY WITHOUT WRITTEN AUTHORITY UNLESS FOR THE PURPOSES OF PLANNING.

Information supplied by others. All measurements subject to full onsite investigation prior to construction.

**RECEIVED**  
By Lisa Walton at 2:13 pm, Apr 20, 2022

D	19-04-22	Update	CA	*
C	25-02-22	General Updates Revision	CA	*
B	25-02-22	General Updates	CA	*
A	23-02-22	Planning Issue	TW	*
Rev	Date	Description	By	Chkd

Drawing Status

**PLANNING**

Client

Principal contractor

Design Consultant

**SIMPSON HILDER ASSOCIATES LIMITED**

67A HIGH STREET  
LYNDHURST  
HAMPSHIRE  
SO43 7BE  
T: 023 80 283798  
F: 023 80 283668  
E: sha@simpsonhilder.co.uk

Project Title

**TREGARTHENS HOTEL  
ISLES OF SCILLY**

Drawing Title

**PLANS & SECTIONS FOR UNIT  
5**

Scale (@ A1 SIZE) 1:25	Size: A1
Drawn CA	Date 02/16/22
Checked *	Date 02/16/22
Drawing No. <b>9895-(10)004</b>	Revision: <b>D</b>