


1 North West Elevation
1 : 50

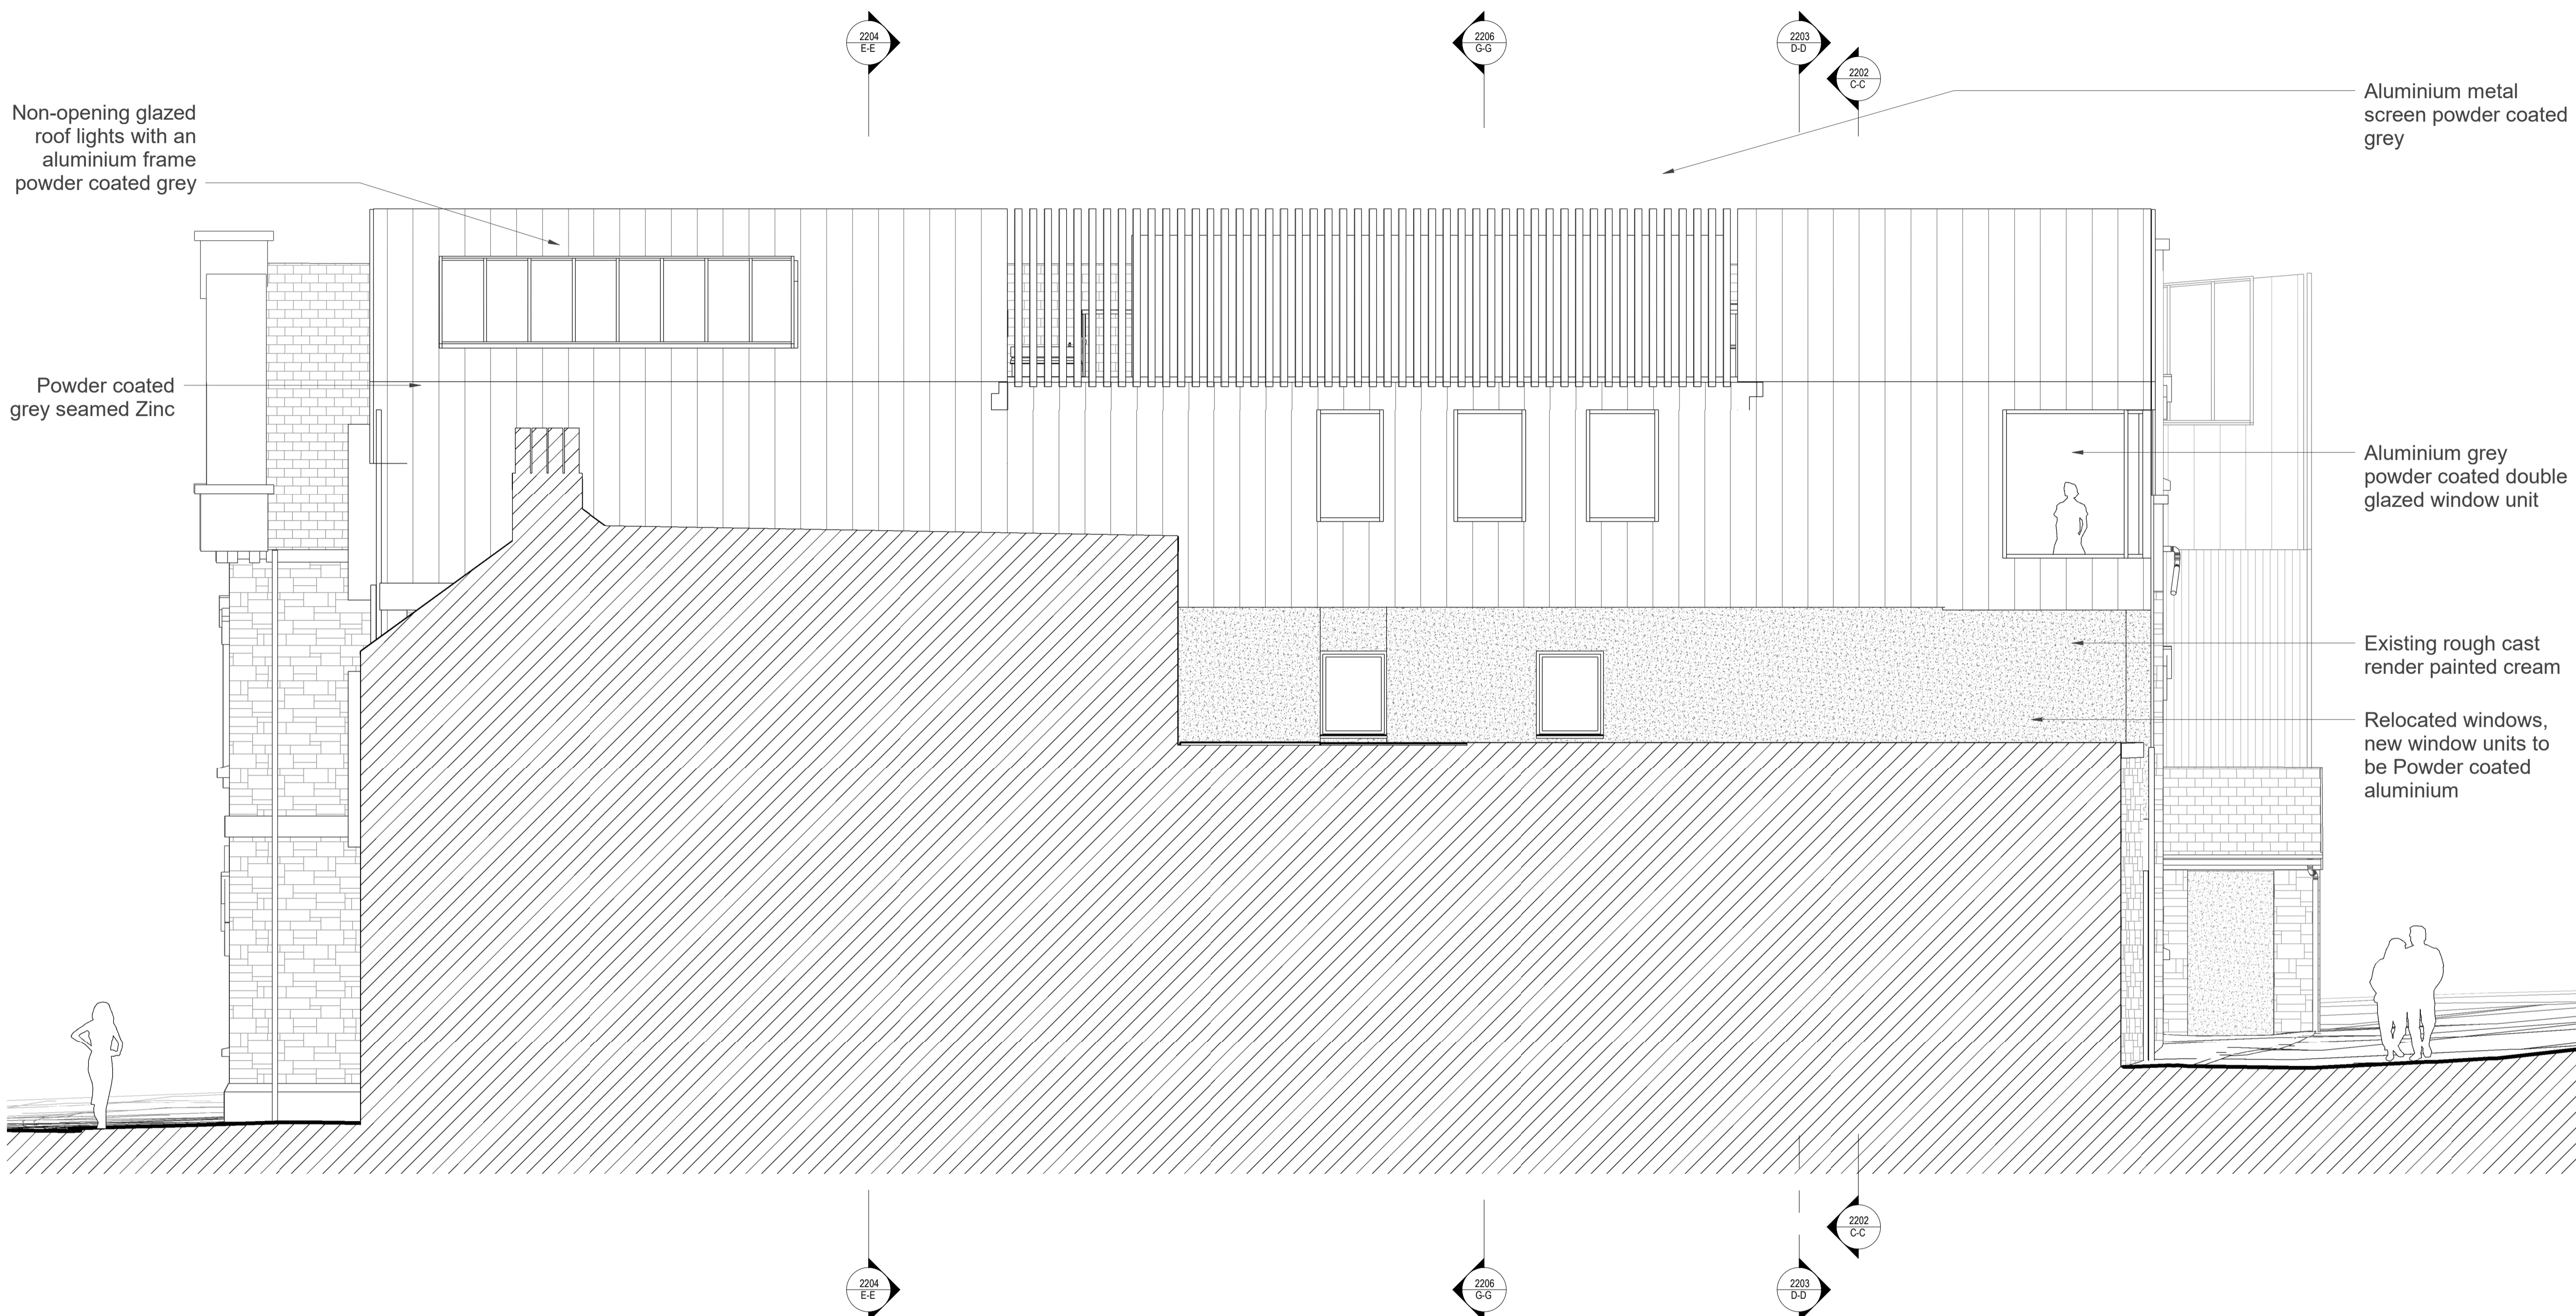

Non-opening glazed roof lights with an aluminium frame powder coated grey

Powder coated grey seamed Zinc

Aluminium metal screen powder coated grey

Aluminium grey powder coated double glazed window unit

Existing rough cast render painted cream

Relocated windows, new window units to be Powder coated aluminium

Notes:
Drawings are based on survey data and may not accurately represent what is physically present.


Do not scale from this drawing. All dimensions are to be verified on site before proceeding with the work.

All dimensions are in millimeters unless noted otherwise.

Purcell shall be notified in writing of any discrepancies.

RECEIVED
By Lisa Walton at 6:28 pm, Jul 04, 2022

PI	20/04/22	Drawings Issued for Planning
P2	30/06/22	Amended roofline on side extension
REV	DATE	DESCRIPTION

 

CLIENT
DCA Consultants

PROJECT
Isle of Scilly Museum & Cultural Trust
241601

PURCELL

TITLE
NW Elevation - Proposed

SIZE	SCALE	LAST REVISED	DRAWN	CHECKED
A1L	1 : 50		GC	NP
REV	SUITABILITY/REASON FOR ISSUE			
P2				

DRAWING NUMBER
241601-PUR-01-ZZ-DR-A-2103