
## 1 South West Elevation 1:50

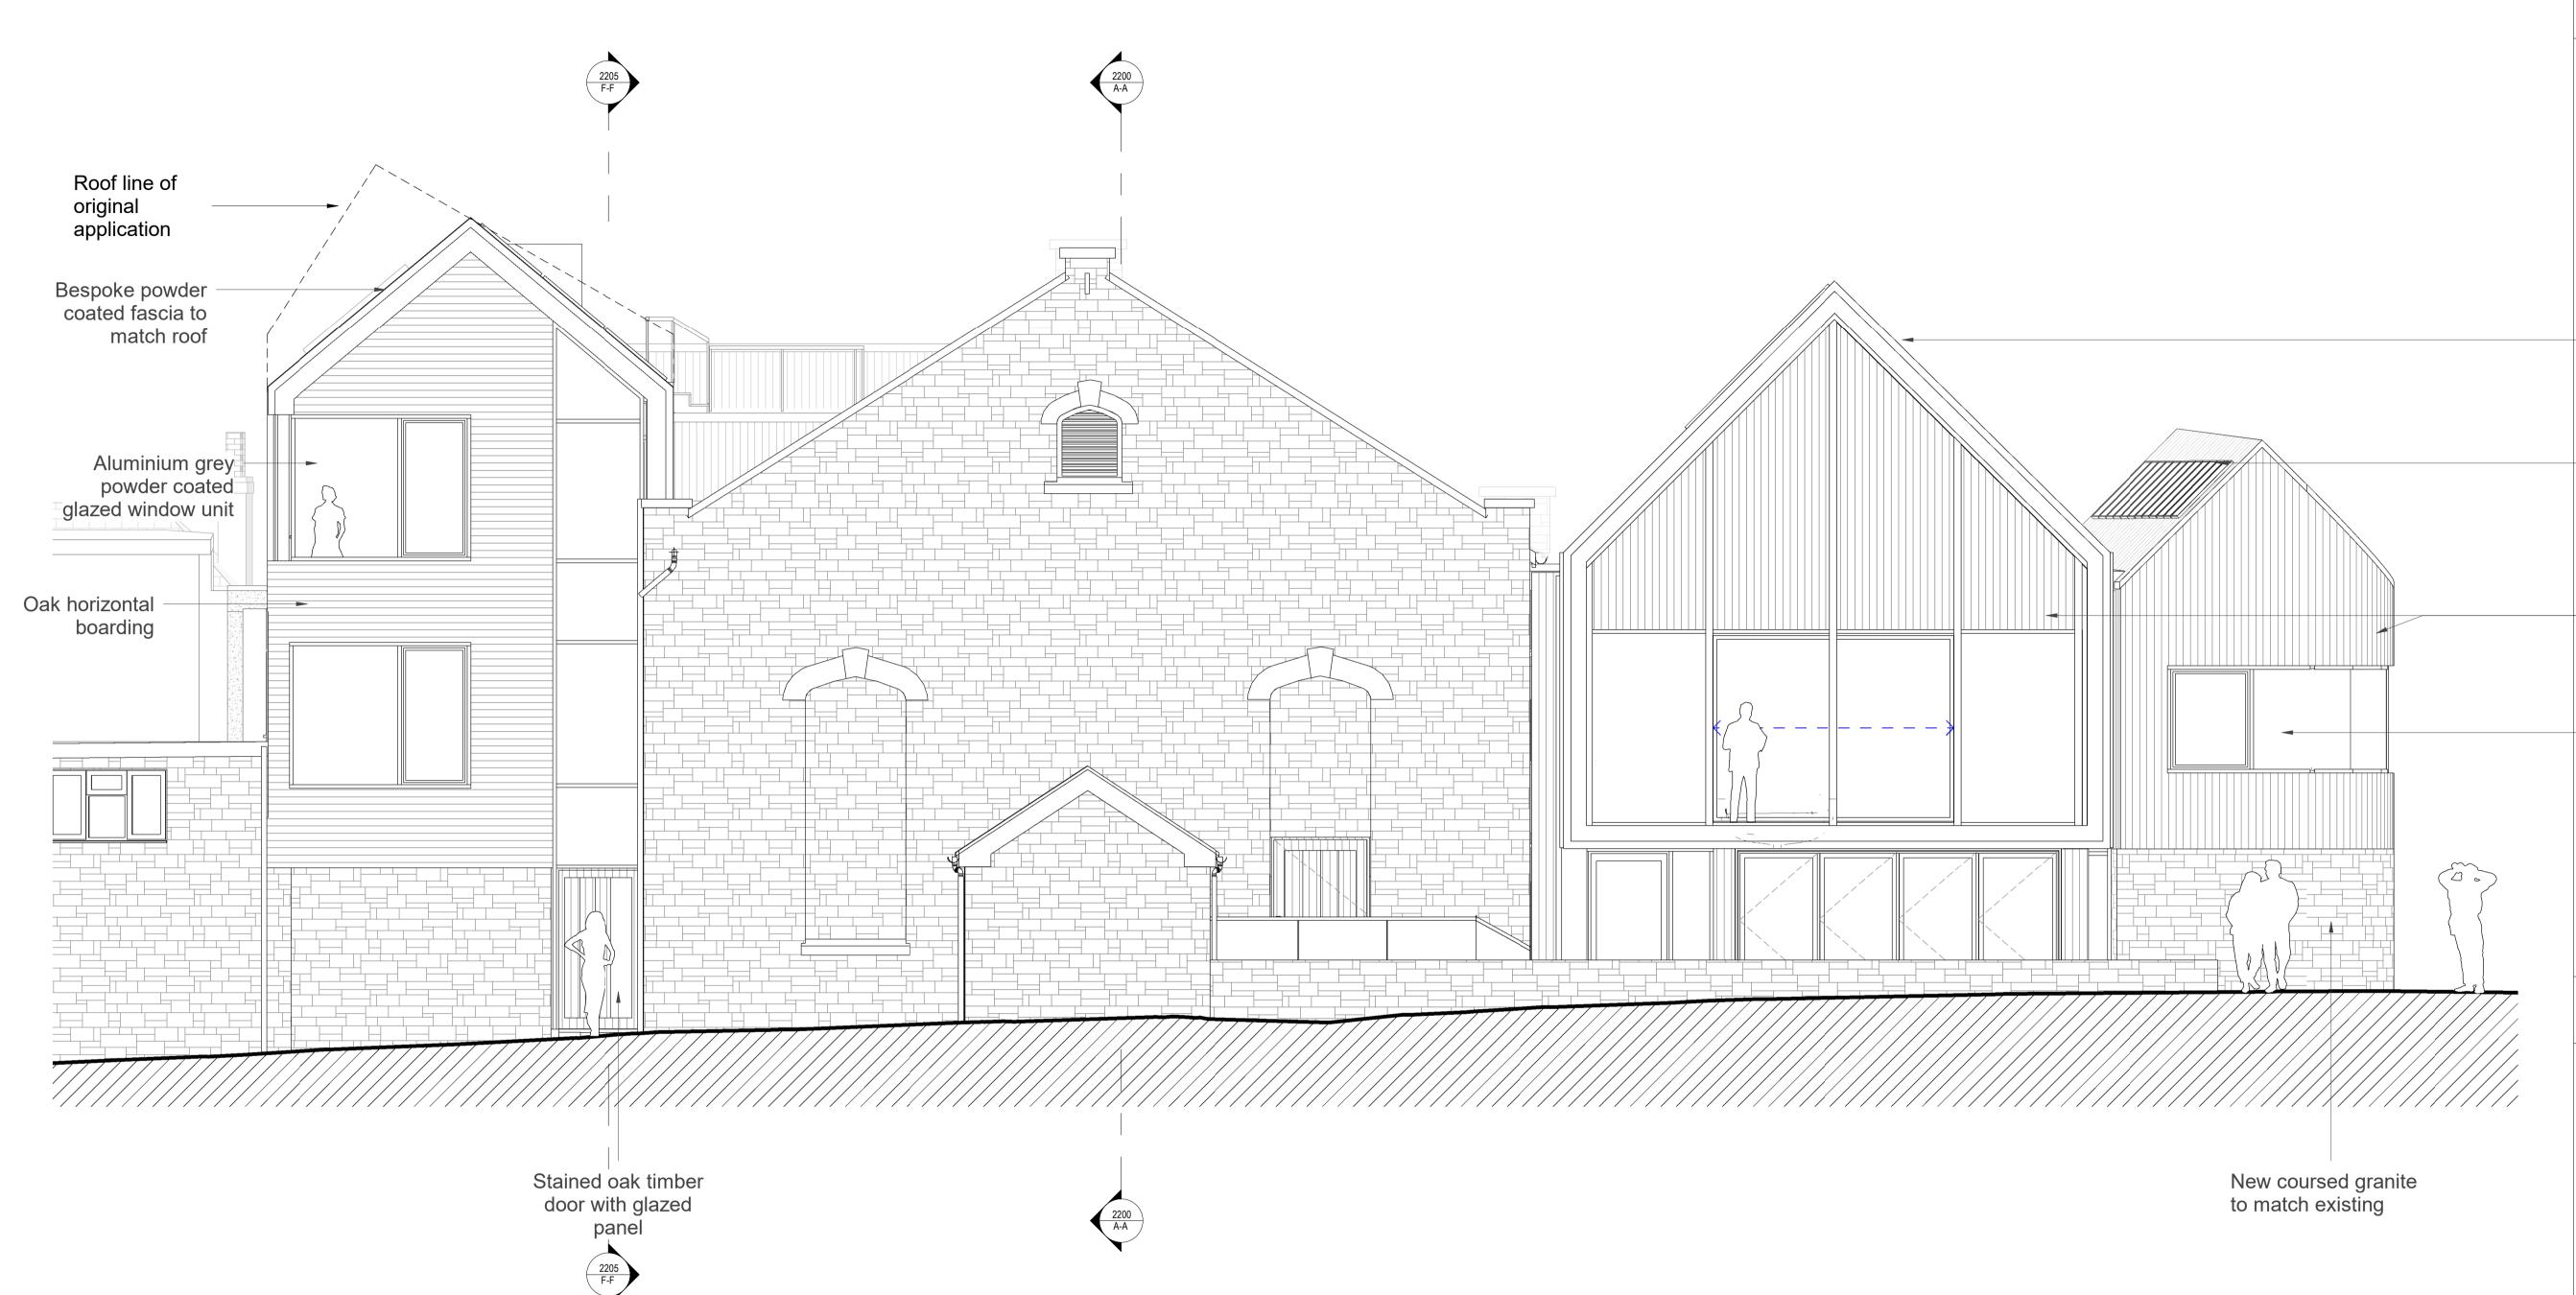

Drawings are based on survey data and may not accurately represent what is physically present.

Do not scale from this drawing. All dimensions are to be verified on site before proceeding with the work.

All dimensions are in millimeters unless noted otherwise.

Purcell shall be notified in writing of any discrepancies.

RECEIVED

By Lisa Walton at 6:26 pm, Jul 04, 2022

Bespoke powder coated fascia to match roof

Powder coated grey seamed Zinc

Oak vertical boarding

Aluminium grey powder coated double glazed window unit

20/04/22 30/06/22

Drawings Issued for Planning Amended roofline on side extension

REV DATE

DESCRIPTION

0.5 0 0.5 1 1.5 2 2.5 SCALE 1:50 m

















**DCA Consultants** 

PROJECT

Isle of Scilly Museum & **Cultural Trust** 

241601

TITLE



DRAWN CHECKED

GC NP

SW Elevation - Proposed

LAST REVISED SIZE SCALE AIL 1:50

SUITABILITY/REASON FOR ISSUE

DRAWING NUMBER 241601-PUR-01-ZZ-DR-A-2102