


1

South East Elevation - Demolition

1 : 50

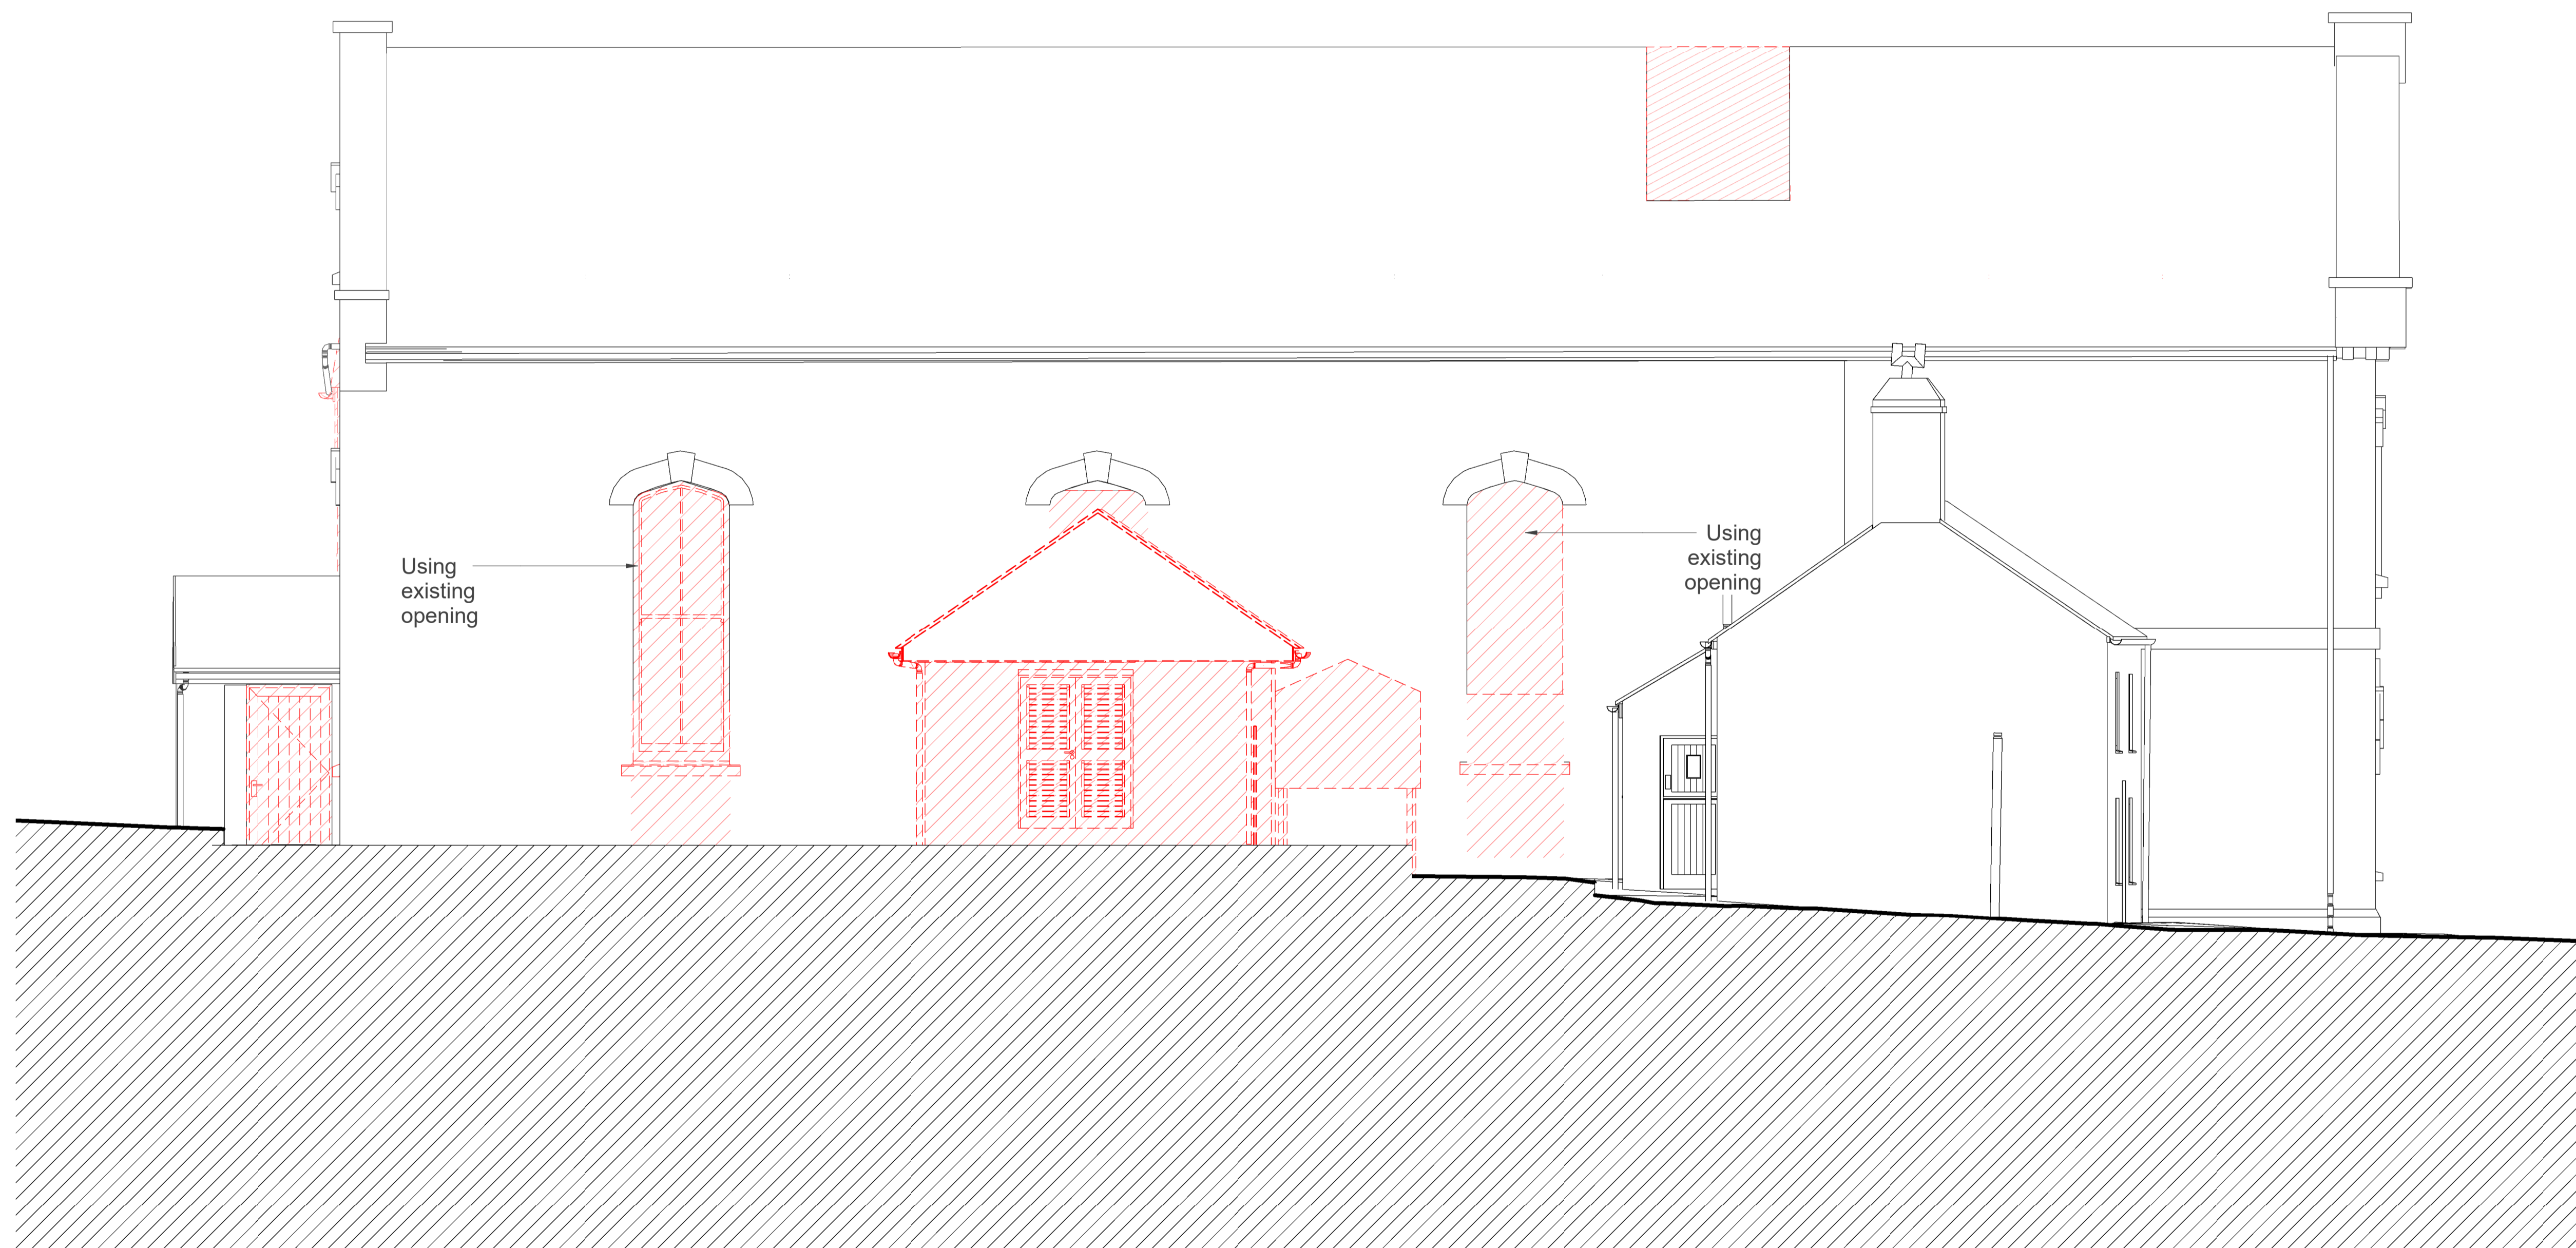

Notes:

Drawings are based on survey data and may not accurately represent what is physically present.

Do not scale from this drawing. All dimensions are to be verified on site before proceeding with the work.

All dimensions are in millimeters unless noted otherwise.

Purcell shall be notified in writing of any discrepancies.


Key

 Demolition

RECEIVED

By Liv Rickman at 5:51 pm, May 04, 2022


PI	20/04/22	Drawings Issued for Planning
REV	DATE	DESCRIPTION

 

CLIENT
DCA Consultants

PROJECT
Isle of Scilly Museum

JOB NUMBER
241601

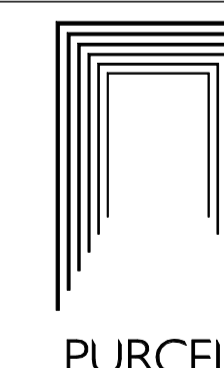

TITLE
SE Elevation - Demolition

SIZE	SCALE	LAST REVISED	DRAWN	CHECKED
A1L	1 : 50		GC	NP
REV	SUITABILITY/REASON FOR ISSUE			

DRAWING NUMBER
241601-PUR-01-ZZ-DR-A-1311