


1

South West Elevation - Demolition

1 : 50

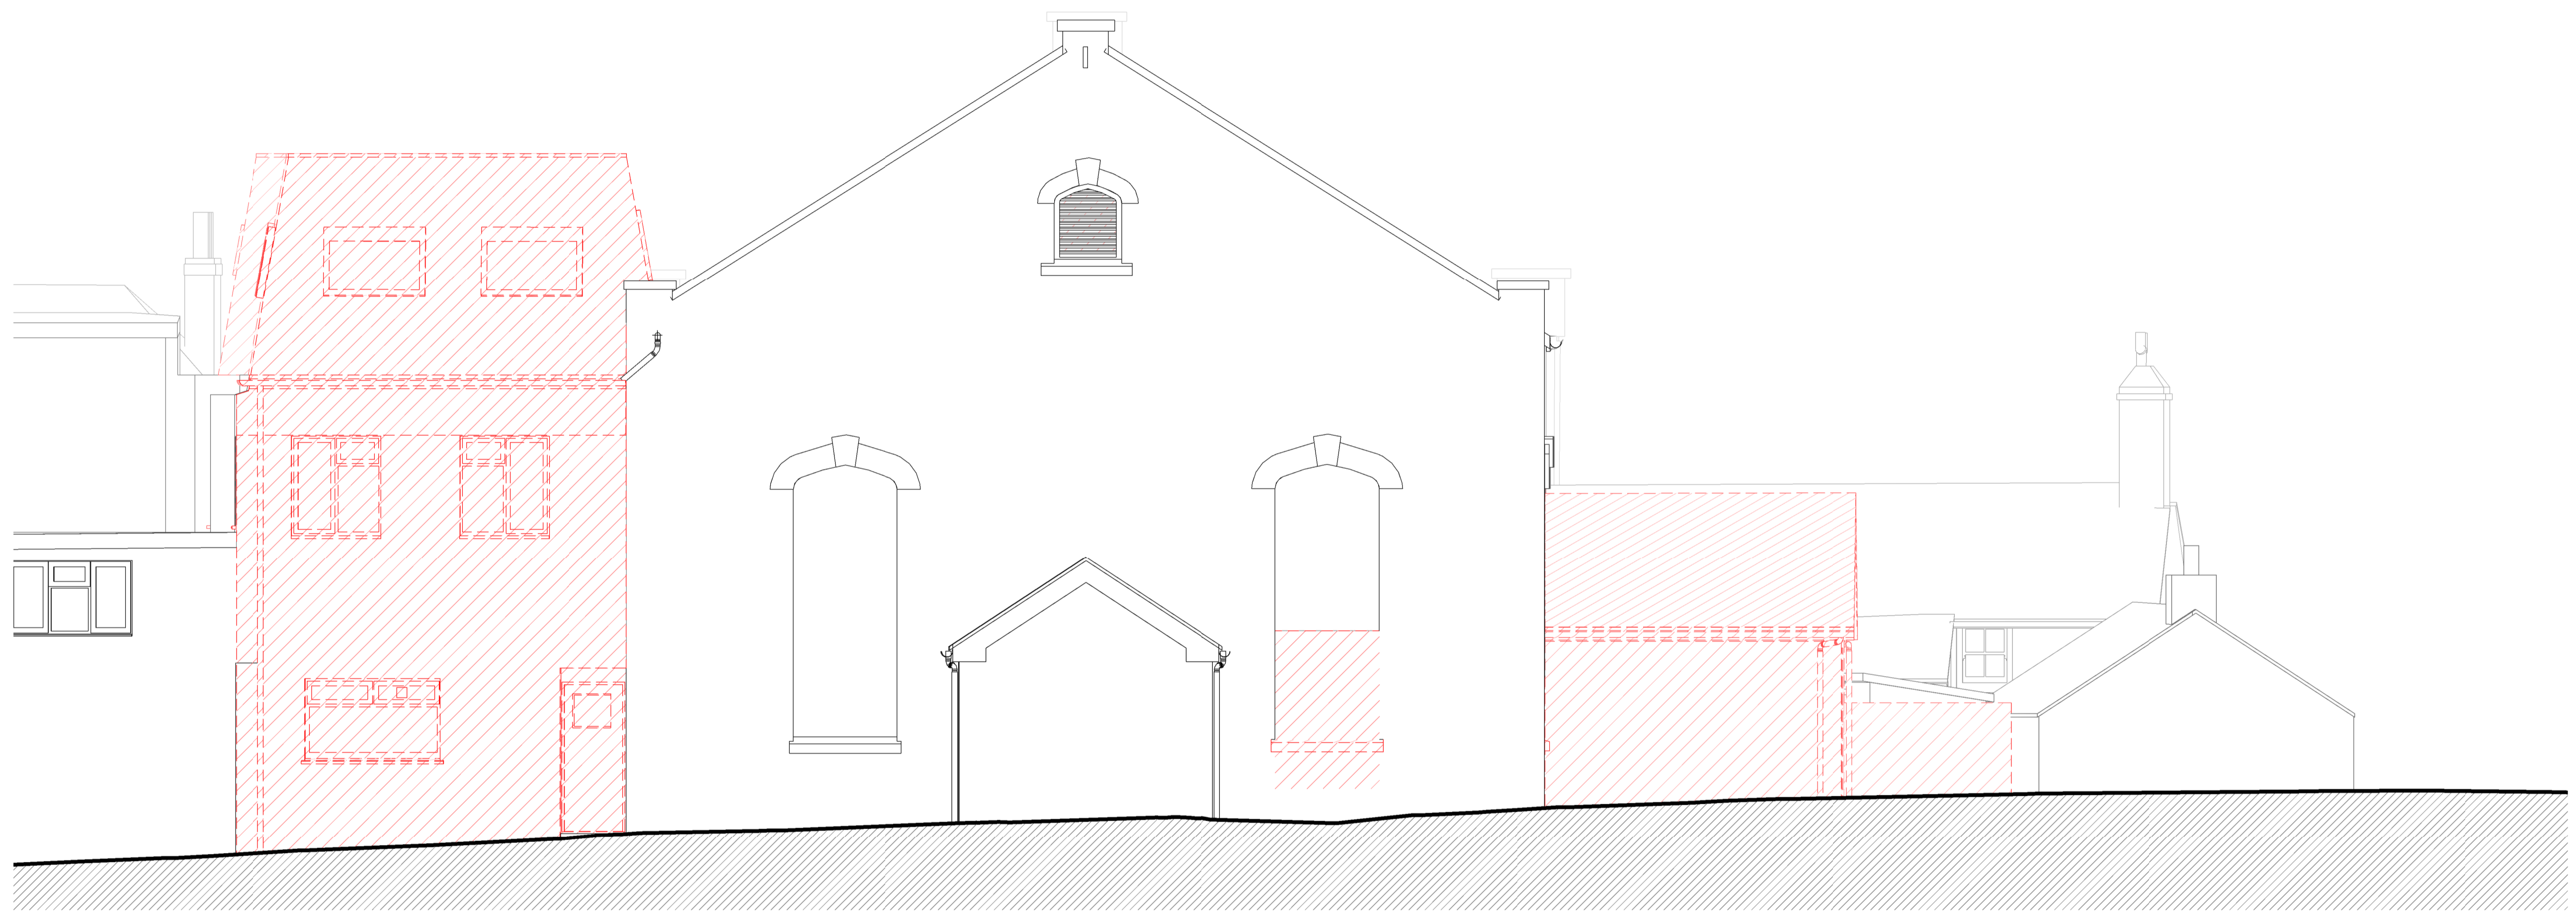


Notes:
 Drawings are based on survey data and may not accurately represent what is physically present.
 Do not scale from this drawing. All dimensions are to be verified on site before proceeding with the work.
 All dimensions are in millimeters unless noted otherwise.
 Purcell shall be notified in writing of any discrepancies.

Key
 Demolition

RECEIVED
 By Liv Rickman at 5:51 pm, May 04, 2022


PI	20/04/22	Drawings Issued for Planning
REV	DATE	DESCRIPTION

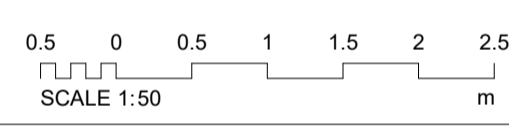

CLIENT
 DCA Consultants

PROJECT
 Isle of Scilly Museum

JOB NUMBER
 241601

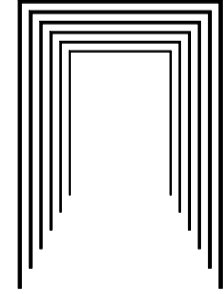

PURCELL

TITLE
 SW Elevation - Demolition

SIZE	SCALE	LAST REVISED	DRAWN	CHECKED
ALL	1 : 50		GC	NP
REV	SUITABILITY/REASON FOR ISSUE			

DRAWING NUMBER
 241601-PUR-01-ZZ-DR-A-1312