


1 North East Elevation - Existing
1 : 50

Notes:
 Drawings are based on survey data and may not accurately represent what is physically present.
 Do not scale from this drawing. All dimensions are to be verified on site before proceeding with the work.
 All dimensions are in millimeters unless noted otherwise.
 Purcell shall be notified in writing of any discrepancies.

RECEIVED
 By Liv Rickman at 5:48 pm, May 04, 2022

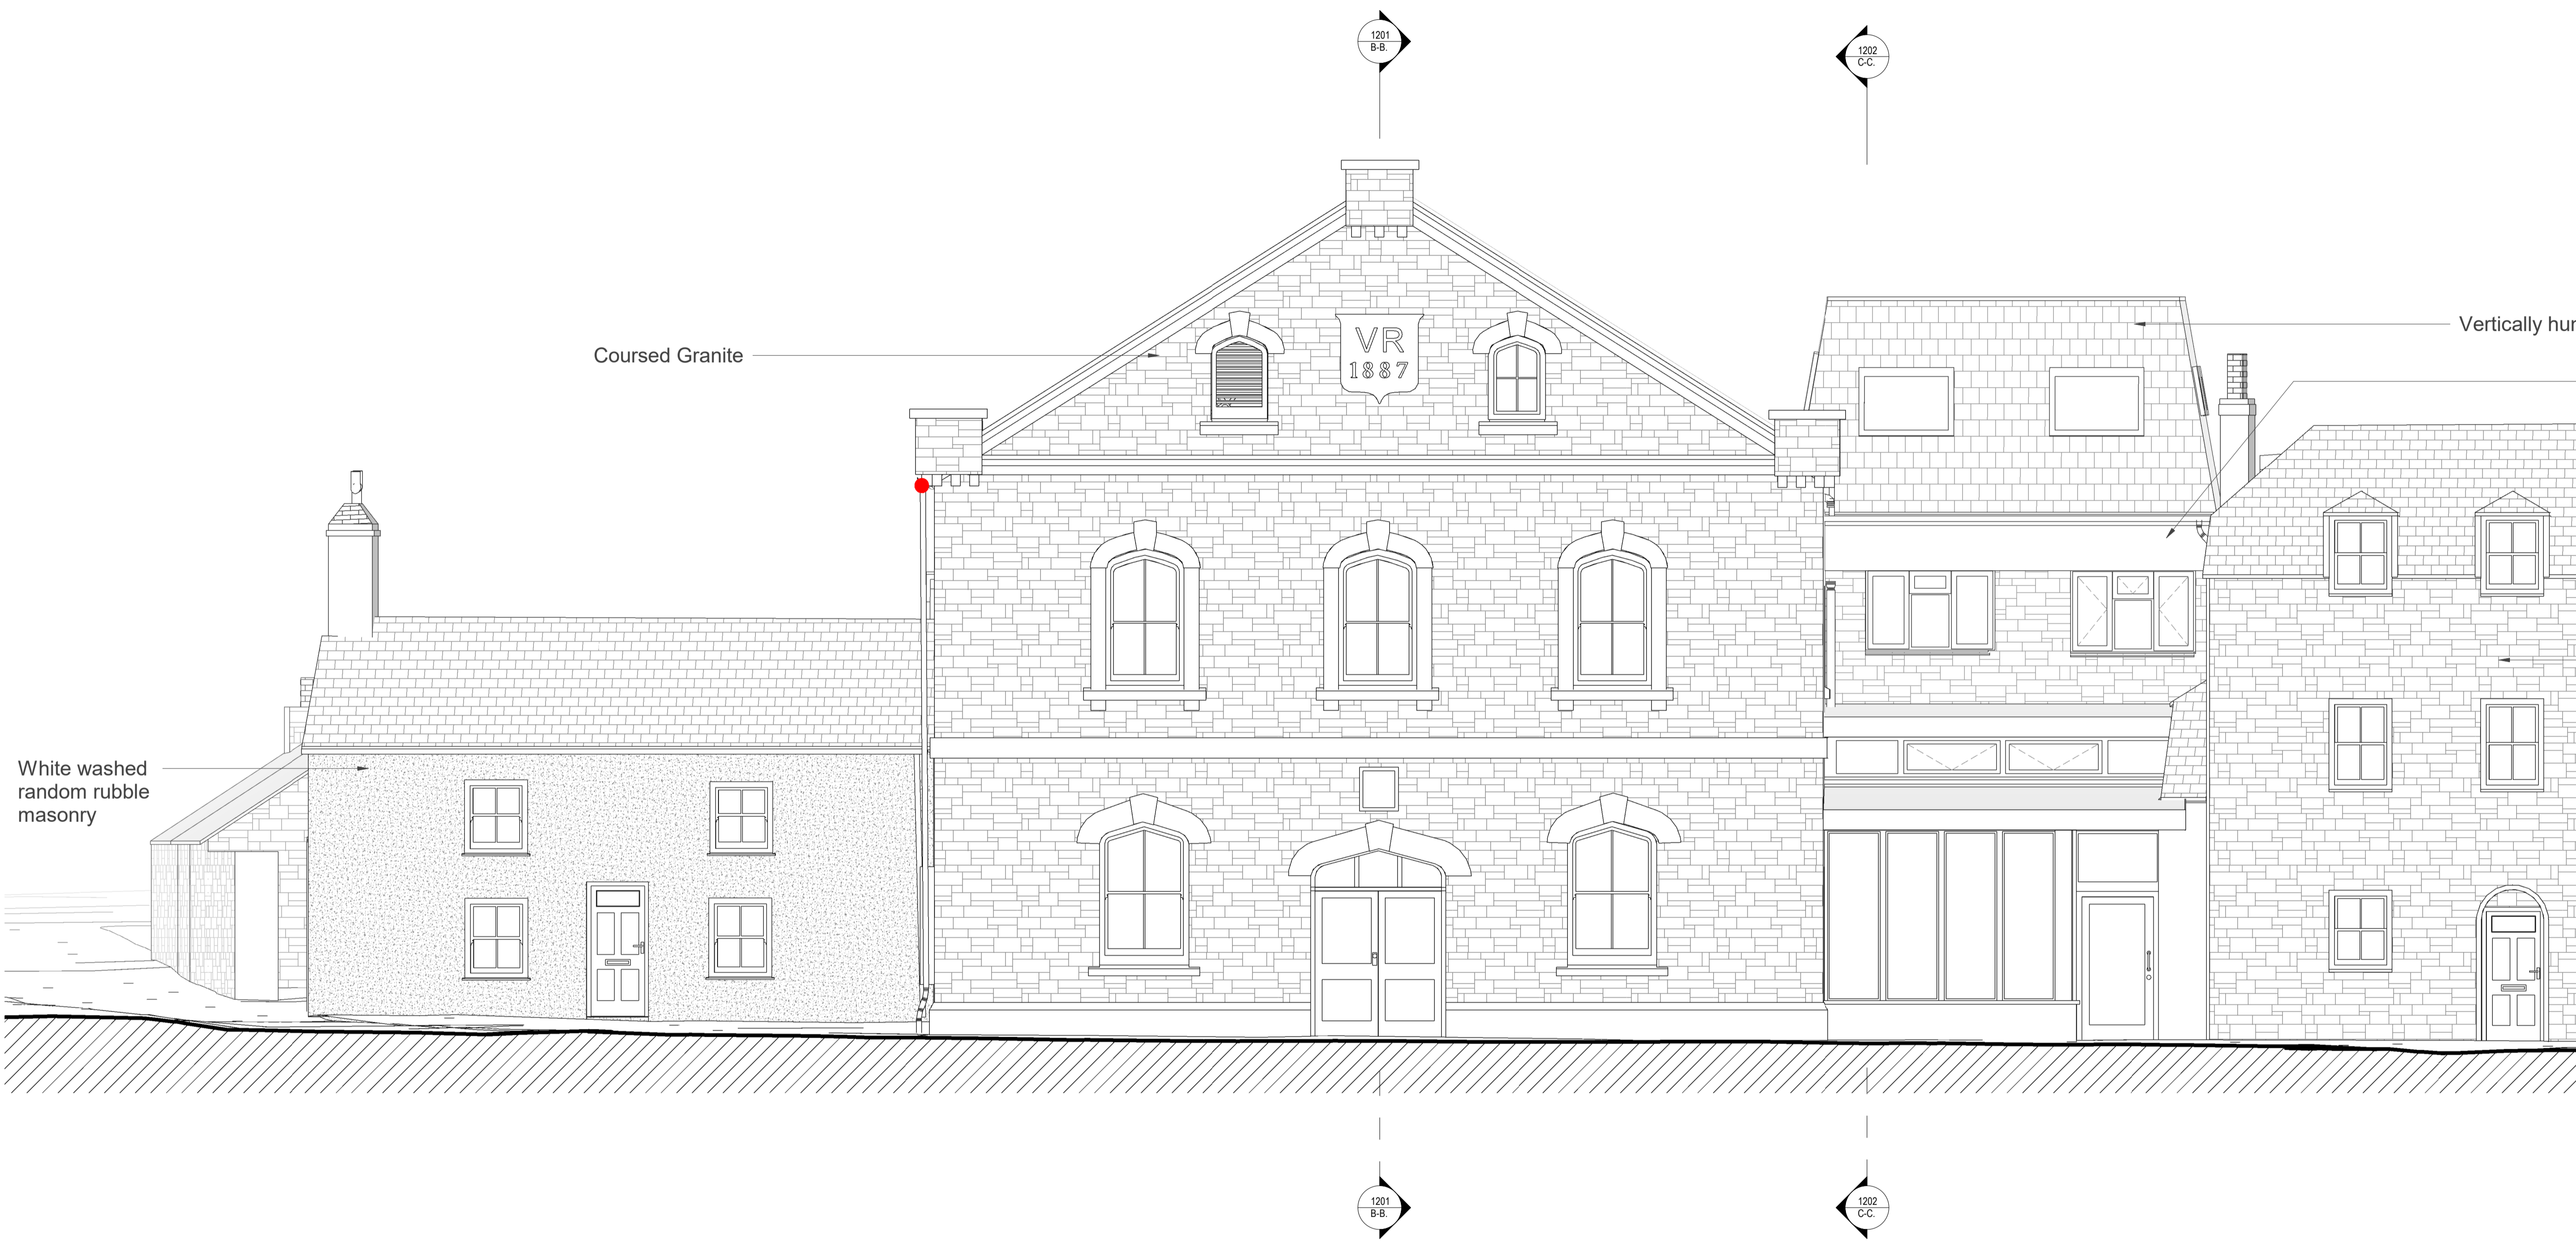

Coursed Granite


Vertically hung slate on mansard roof

Dark render

Coursed Granite

White washed random rubble masonry

PI	20/04/22	Drawings Issued for Planning
REV	DATE	DESCRIPTION

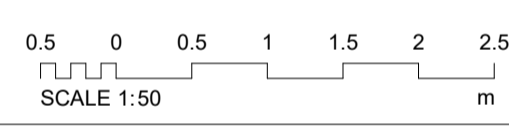


CLIENT
DCA Consultants

PROJECT
Isle of Scilly Museum

JOB NUMBER
241601

TITLE
NE Elevation - Existing

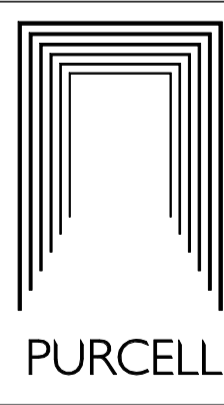

SIZE	SCALE	LAST REVISED	DRAWN	CHECKED
A1L	1 : 50		GC	NP
REV	SUITABILITY/REASON FOR ISSUE			

DRAWING NUMBER
241601-PUR-01-ZZ-DR-A-1100