


**1 North West Elevation - Existing**  
1 : 50

1200  
A-A

1200  
A-A

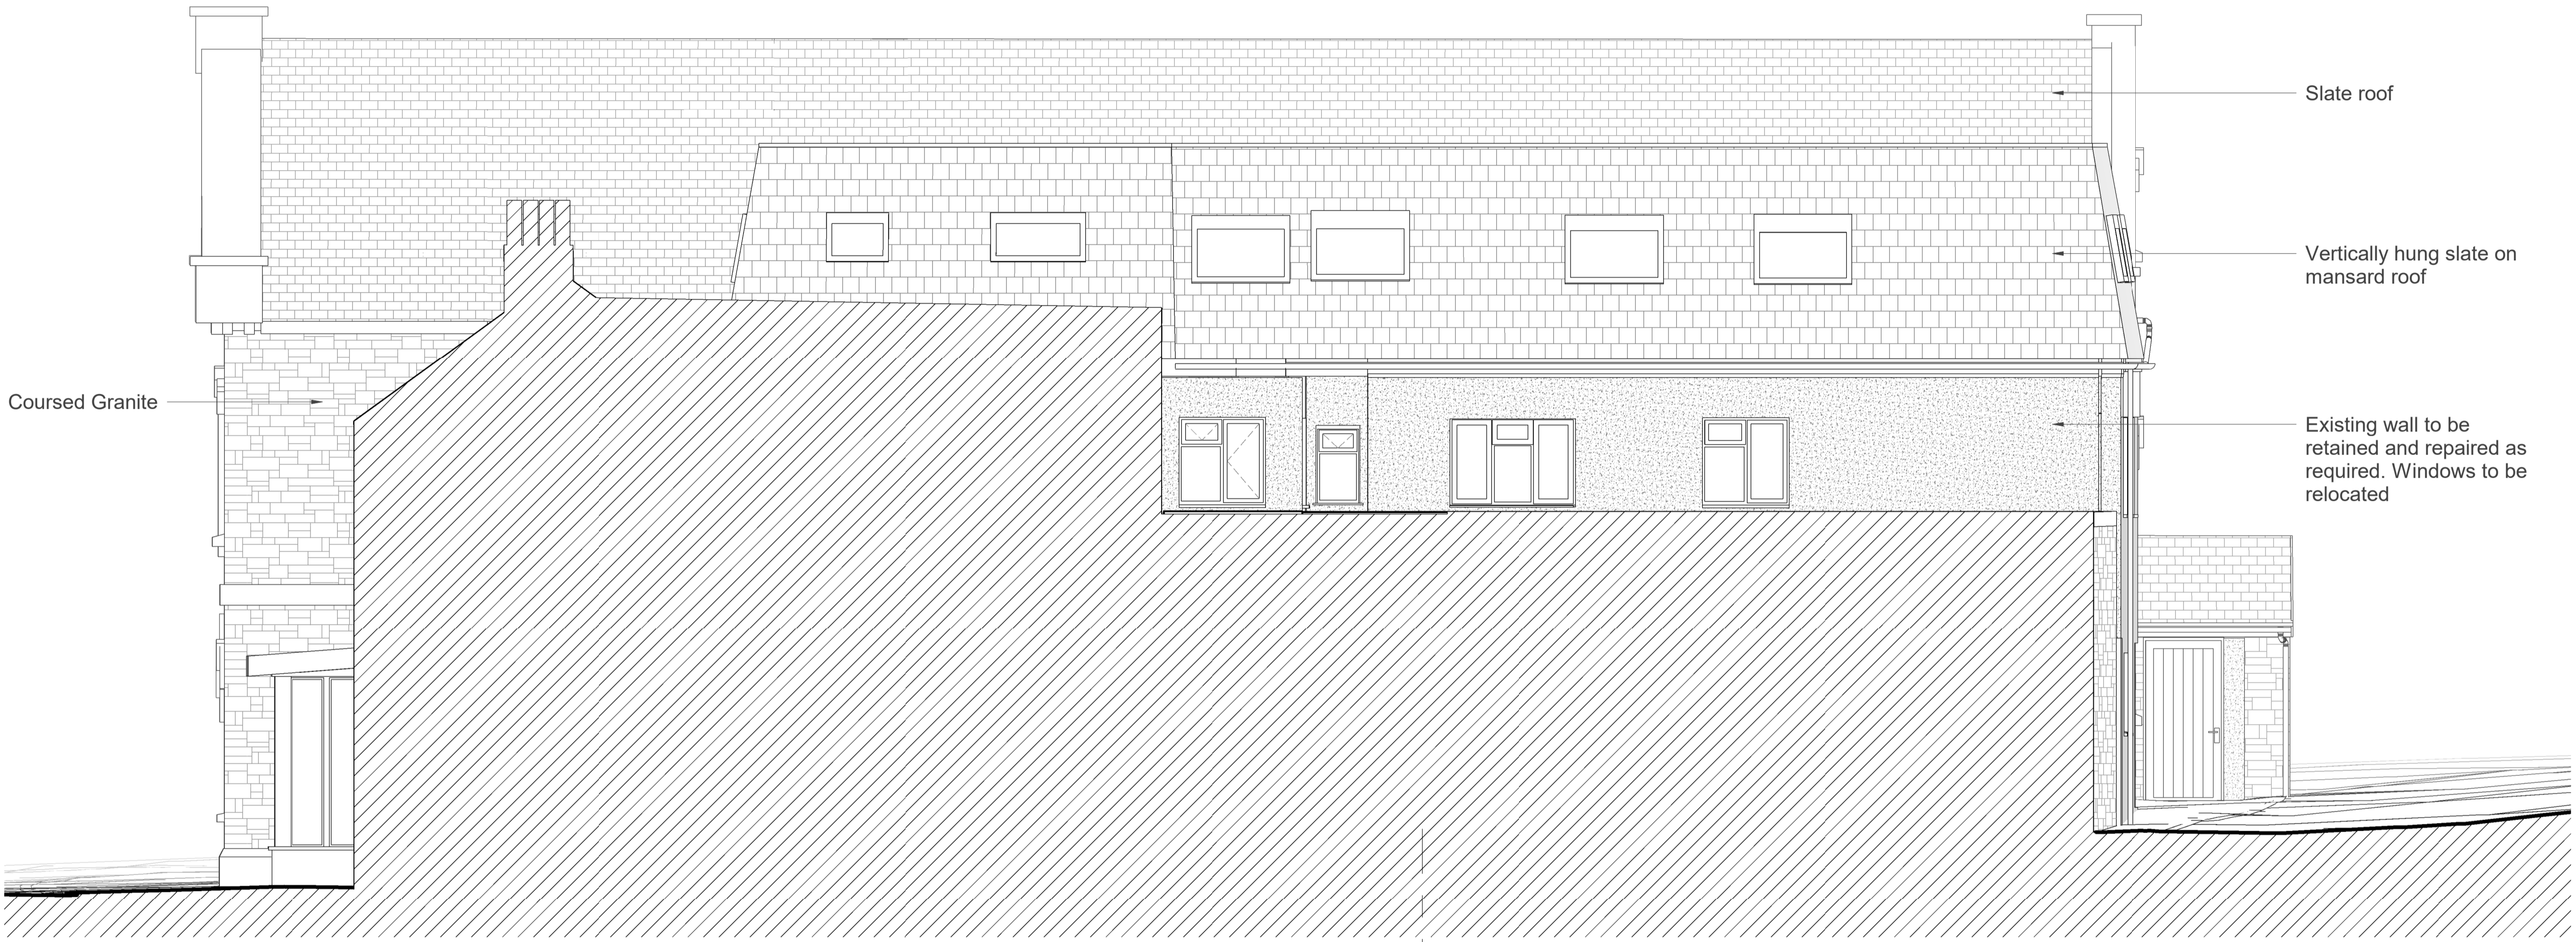

Slate roof

Vertically hung slate on mansard roof


Existing wall to be retained and repaired as required. Windows to be relocated

Coursed Granite

**Notes:**  
Drawings are based on survey data and may not accurately represent what is physically present.  
  
Do not scale from this drawing. All dimensions are to be verified on site before proceeding with the work.  
  
All dimensions are in millimeters unless noted otherwise.  
  
Purcell shall be notified in writing of any discrepancies.

**RECEIVED**  
By Liv Rickman at 5:47 pm, May 04, 2022


|     |          |                              |
|-----|----------|------------------------------|
| PI  | 20/04/22 | Drawings Issued for Planning |
| REV | DATE     | DESCRIPTION                  |

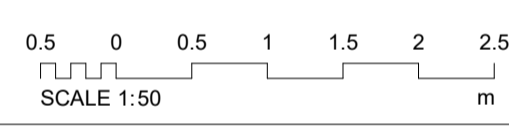

CLIENT  
**DCA Consultants**

PROJECT  
**Isle of Scilly Museum**

JOB NUMBER  
**241601**

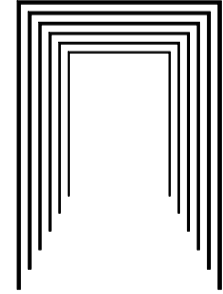

PURCELL

TITLE  
**NW Elevation - Existing**

|      |                              |              |       |         |
|------|------------------------------|--------------|-------|---------|
| SIZE | SCALE                        | LAST REVISED | DRAWN | CHECKED |
| A1L  | 1 : 50                       |              | GC    | NP      |
| REV  | SUITABILITY/REASON FOR ISSUE |              |       |         |

DRAWING NUMBER  
**241601-PUR-01-ZZ-DR-A-1103**