


1 North East Elevation
1 : 50


Notes:
 Drawings are based on survey data and may not accurately represent what is physically present.
 Do not scale from this drawing. All dimensions are to be verified on site before proceeding with the work.
 All dimensions are in millimeters unless noted otherwise.
 Purcell shall be notified in writing of any discrepancies.

RECEIVED
 By Liv Rickman at 5:50 pm, May 04, 2022

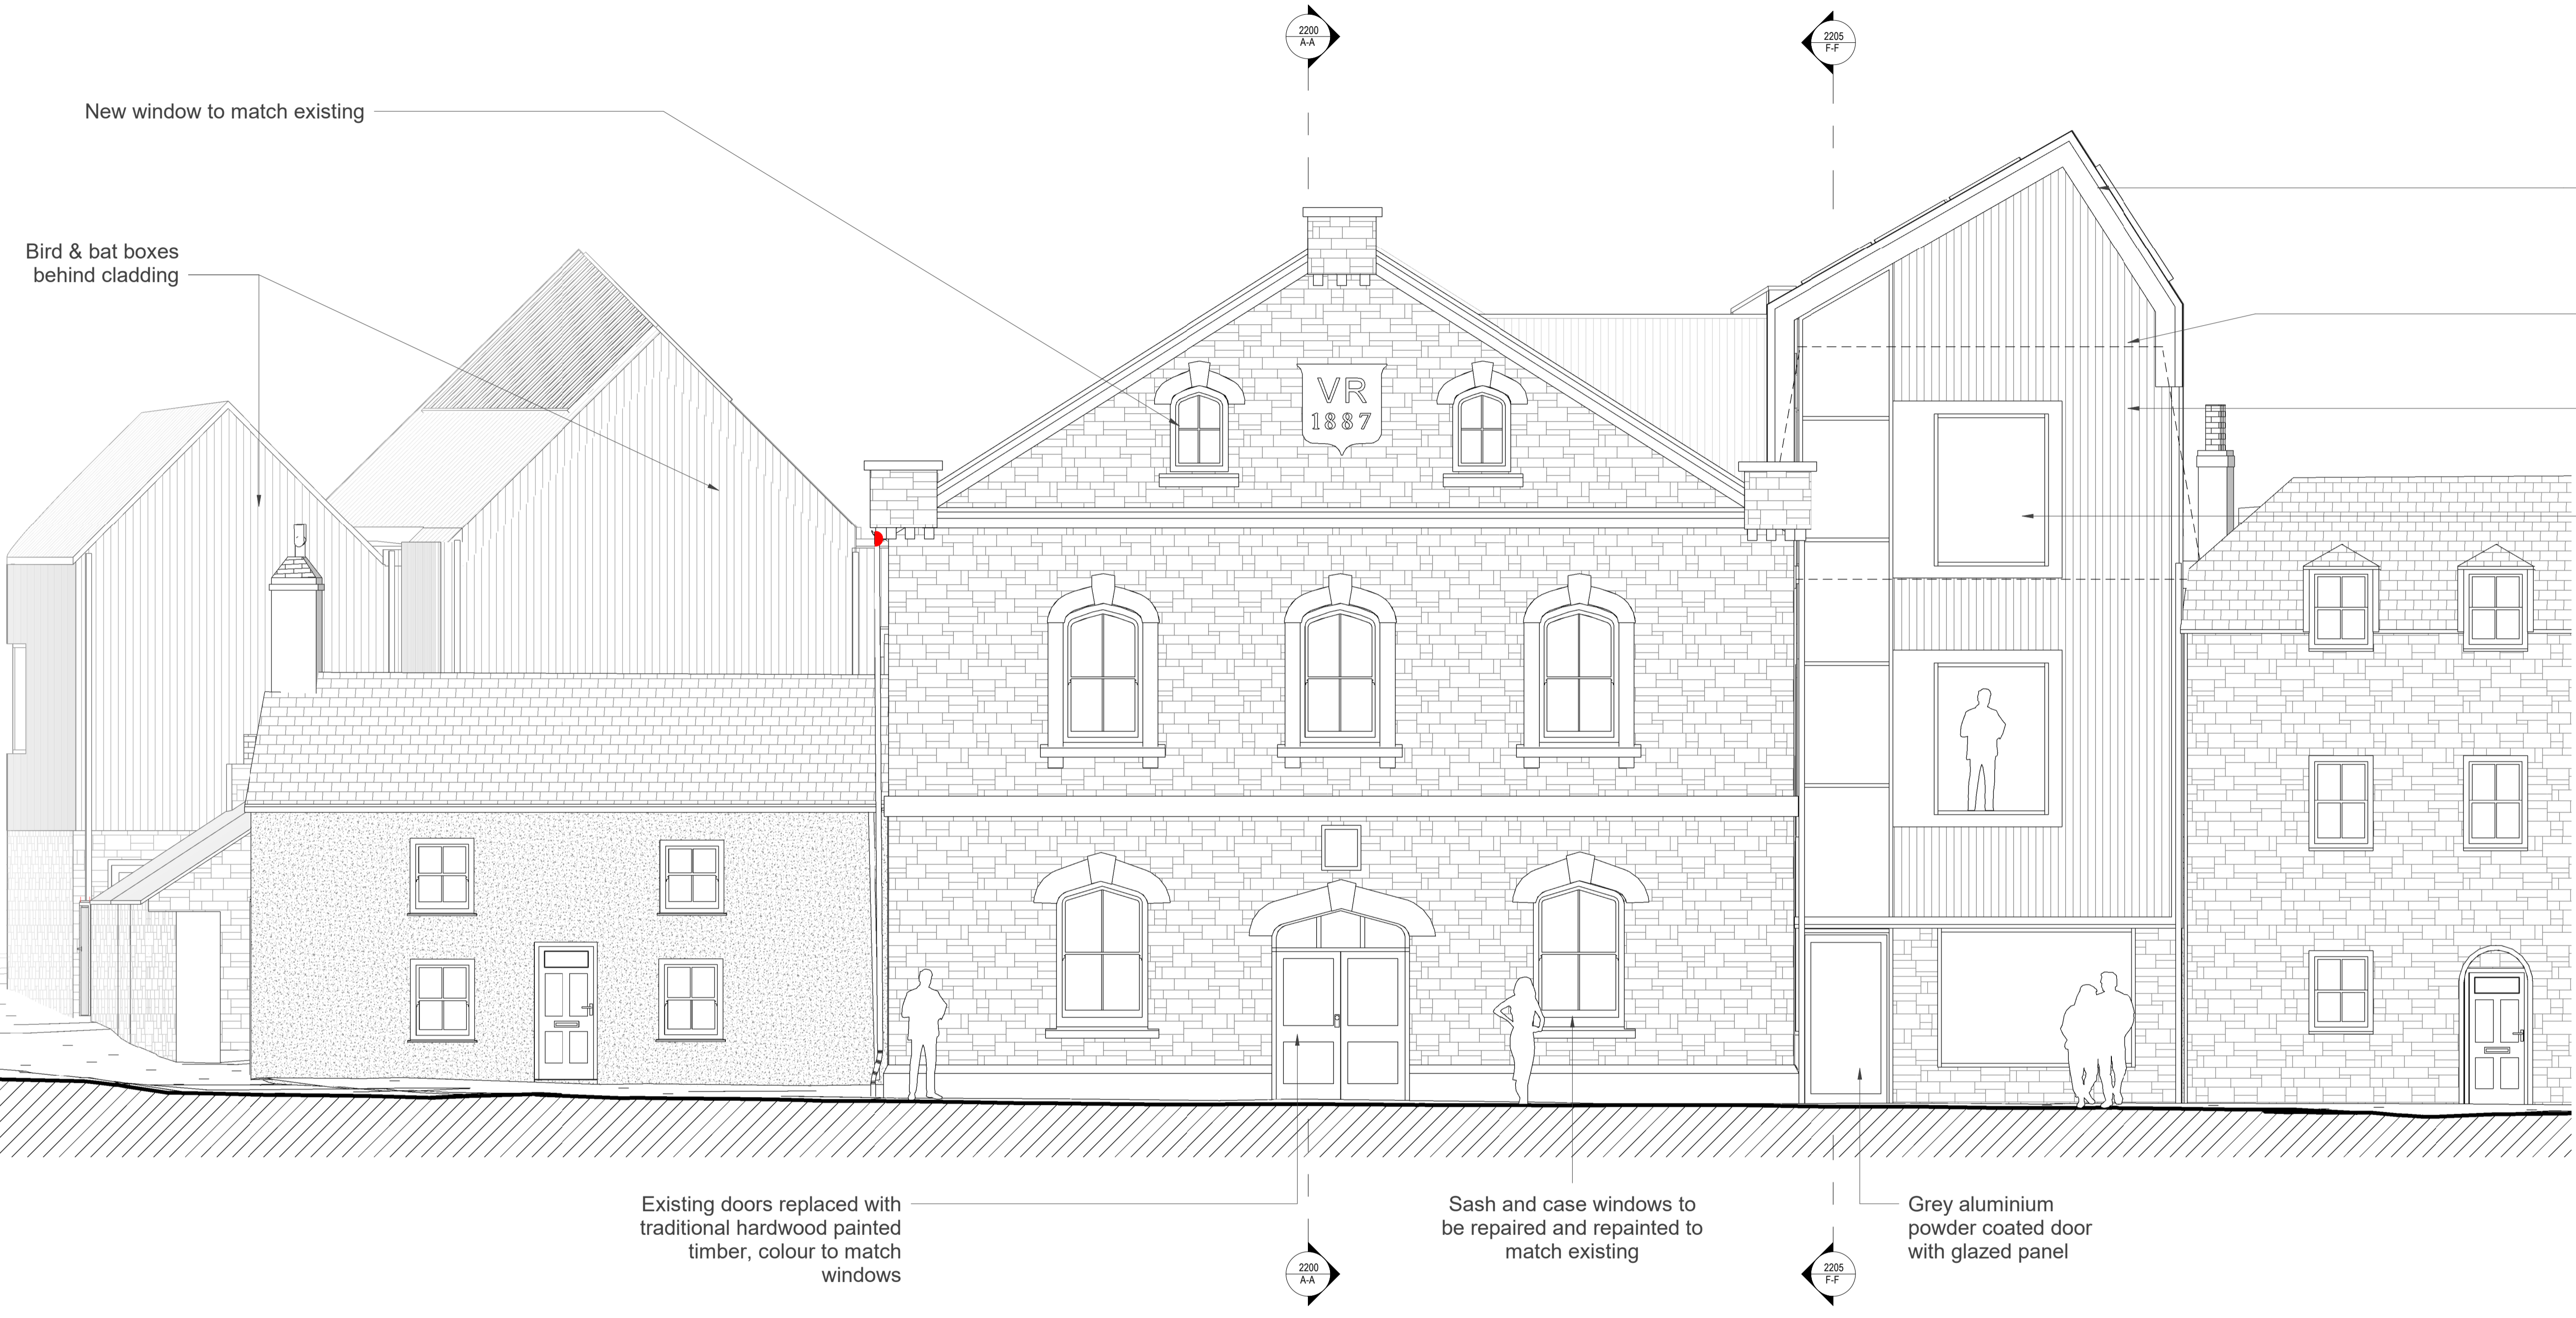

Bespoke powder coated trim to match roof
 Existing Roof line
 Oak vertical boarding
 Grey aluminium powder coated windows

PI	20/04/22	Drawings Issued for Planning
REV	DATE	DESCRIPTION

 

Existing doors replaced with traditional hardwood painted timber, colour to match windows
 Sash and case windows to be repaired and repainted to match existing
 Grey aluminium powder coated door with glazed panel

CLIENT
DCA Consultants

PROJECT
Isle of Scilly Museum

JOB NUMBER
241601

PURCELL

TITLE
NE Elevation - Proposed

SIZE	SCALE	LAST REVISED	DRAWN	CHECKED
ALL	1 : 50		GC	NP
REV	SUITABILITY/REASON FOR ISSUE			

DRAWING NUMBER
241601-PUR-01-ZZ-DR-A-2100