



RECEIVED  
By A King at 1:29 pm, Jun 21, 2022

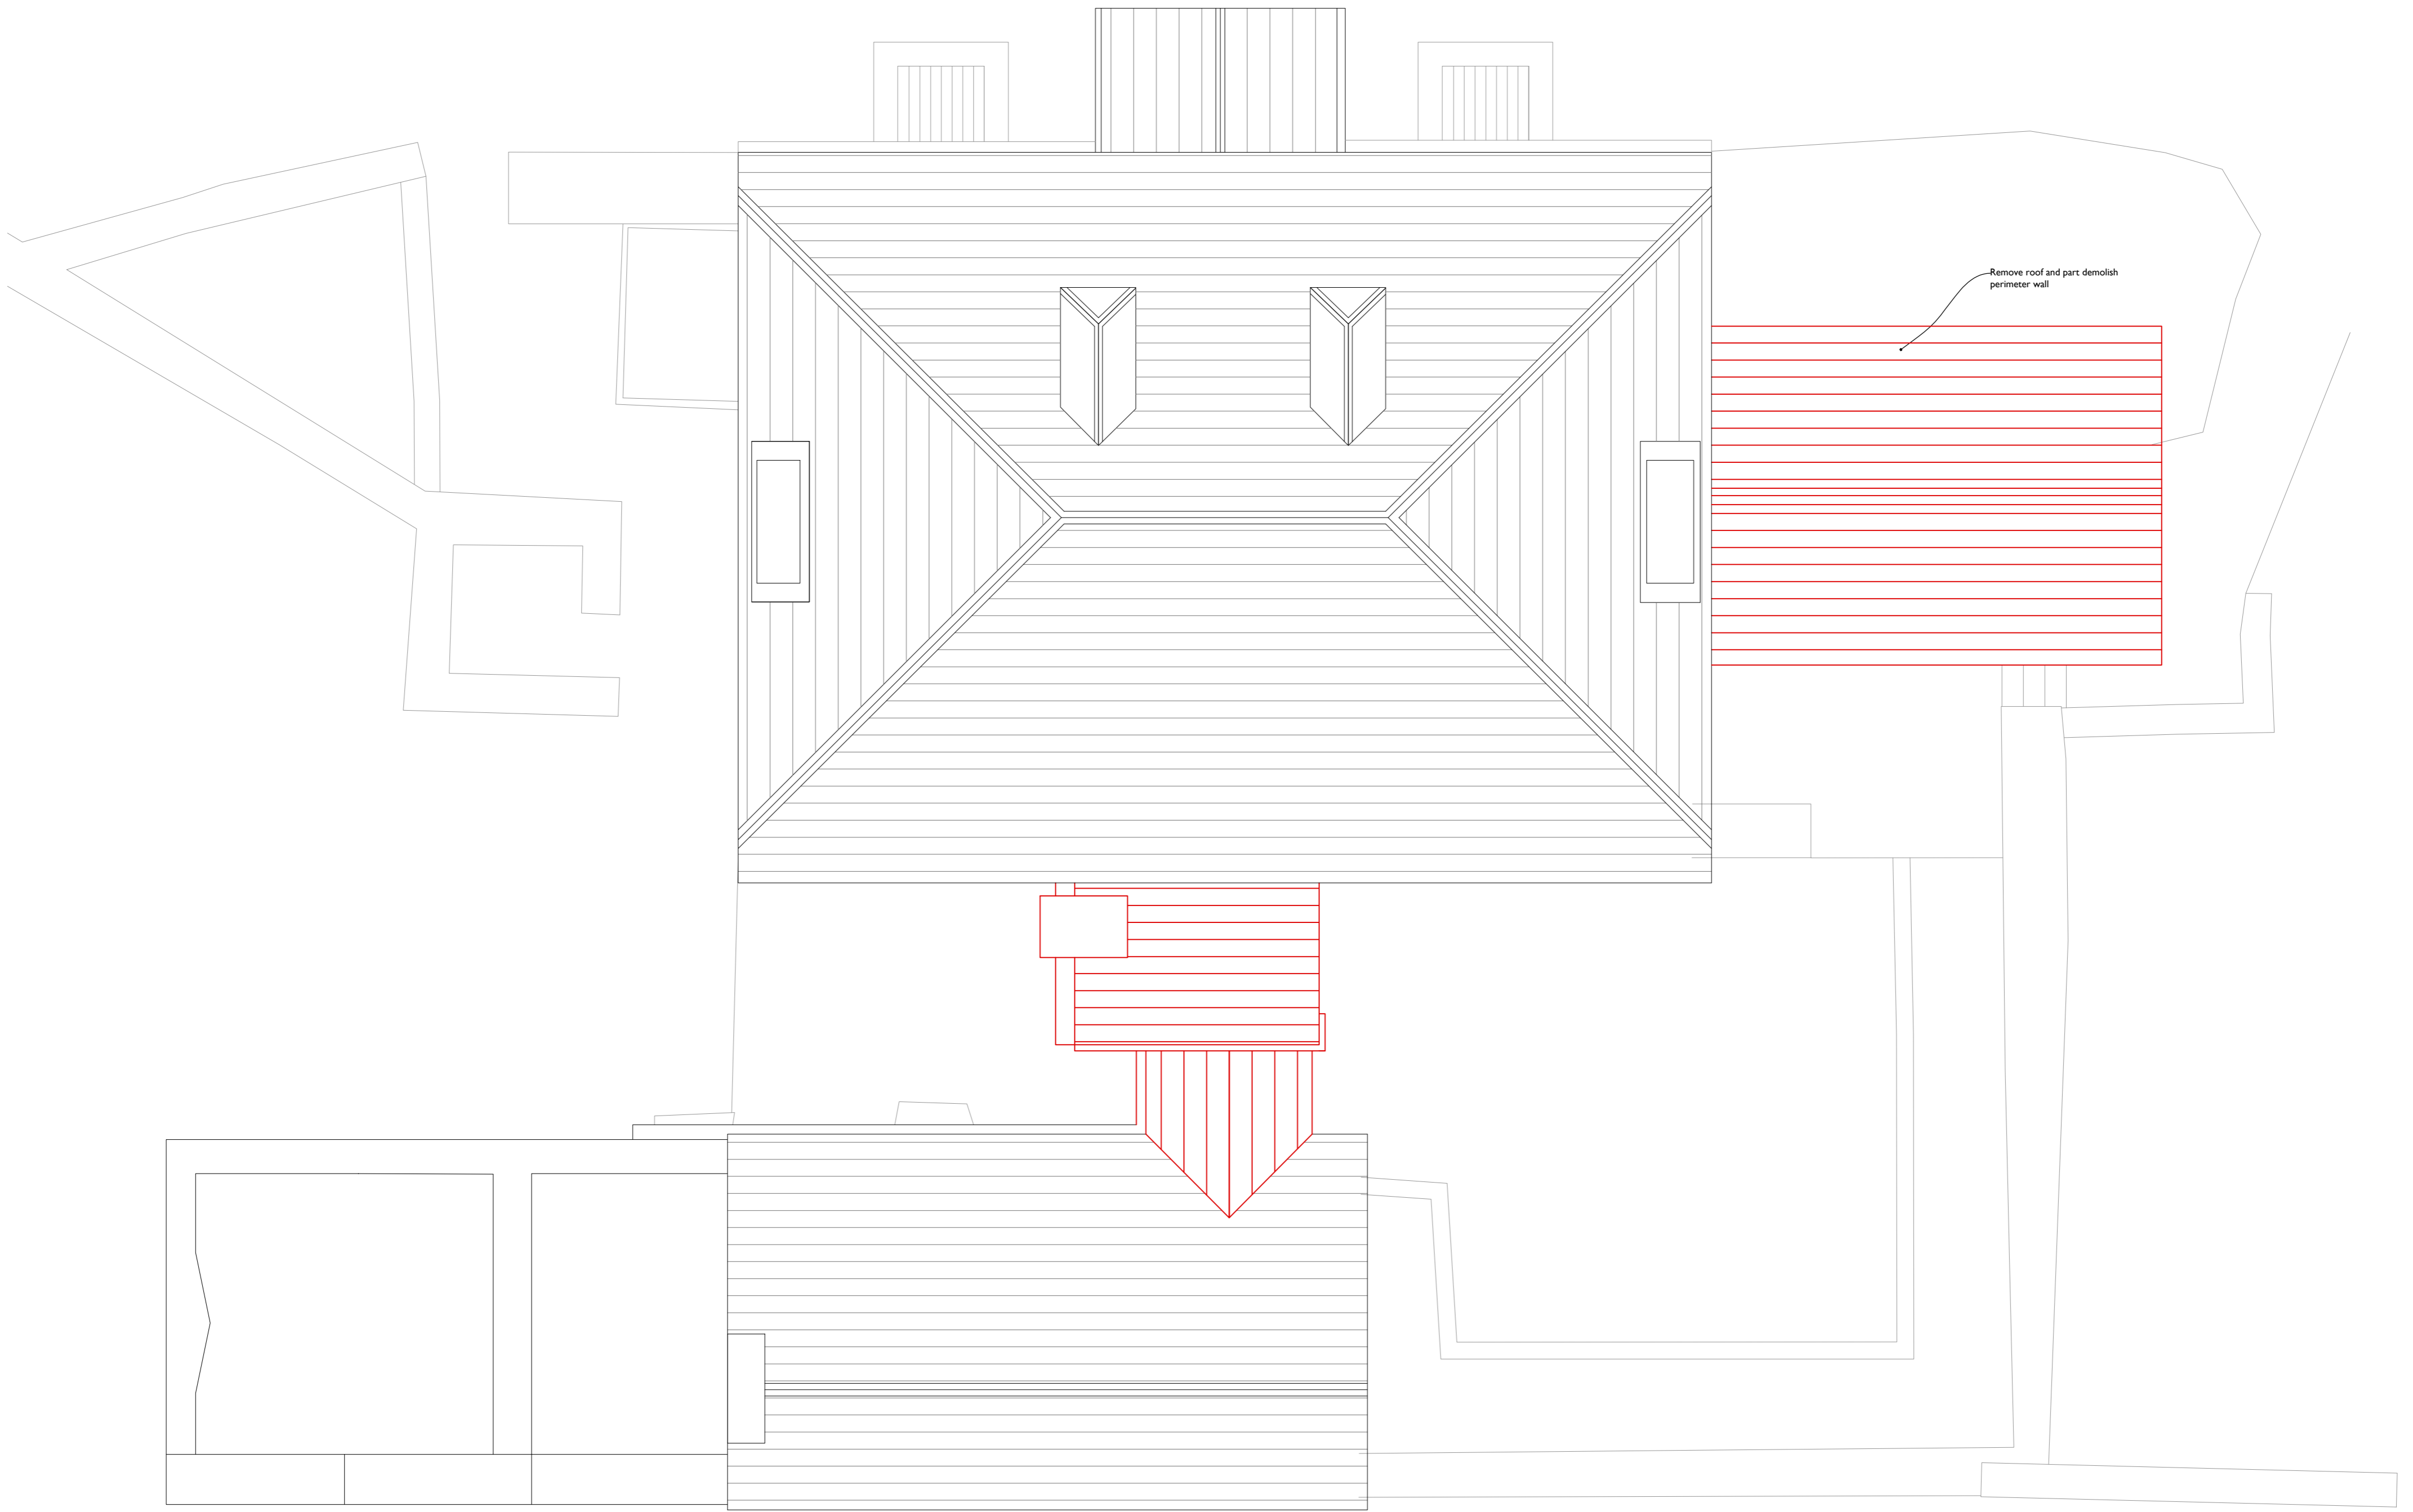

EXISTING ROOF PLAN

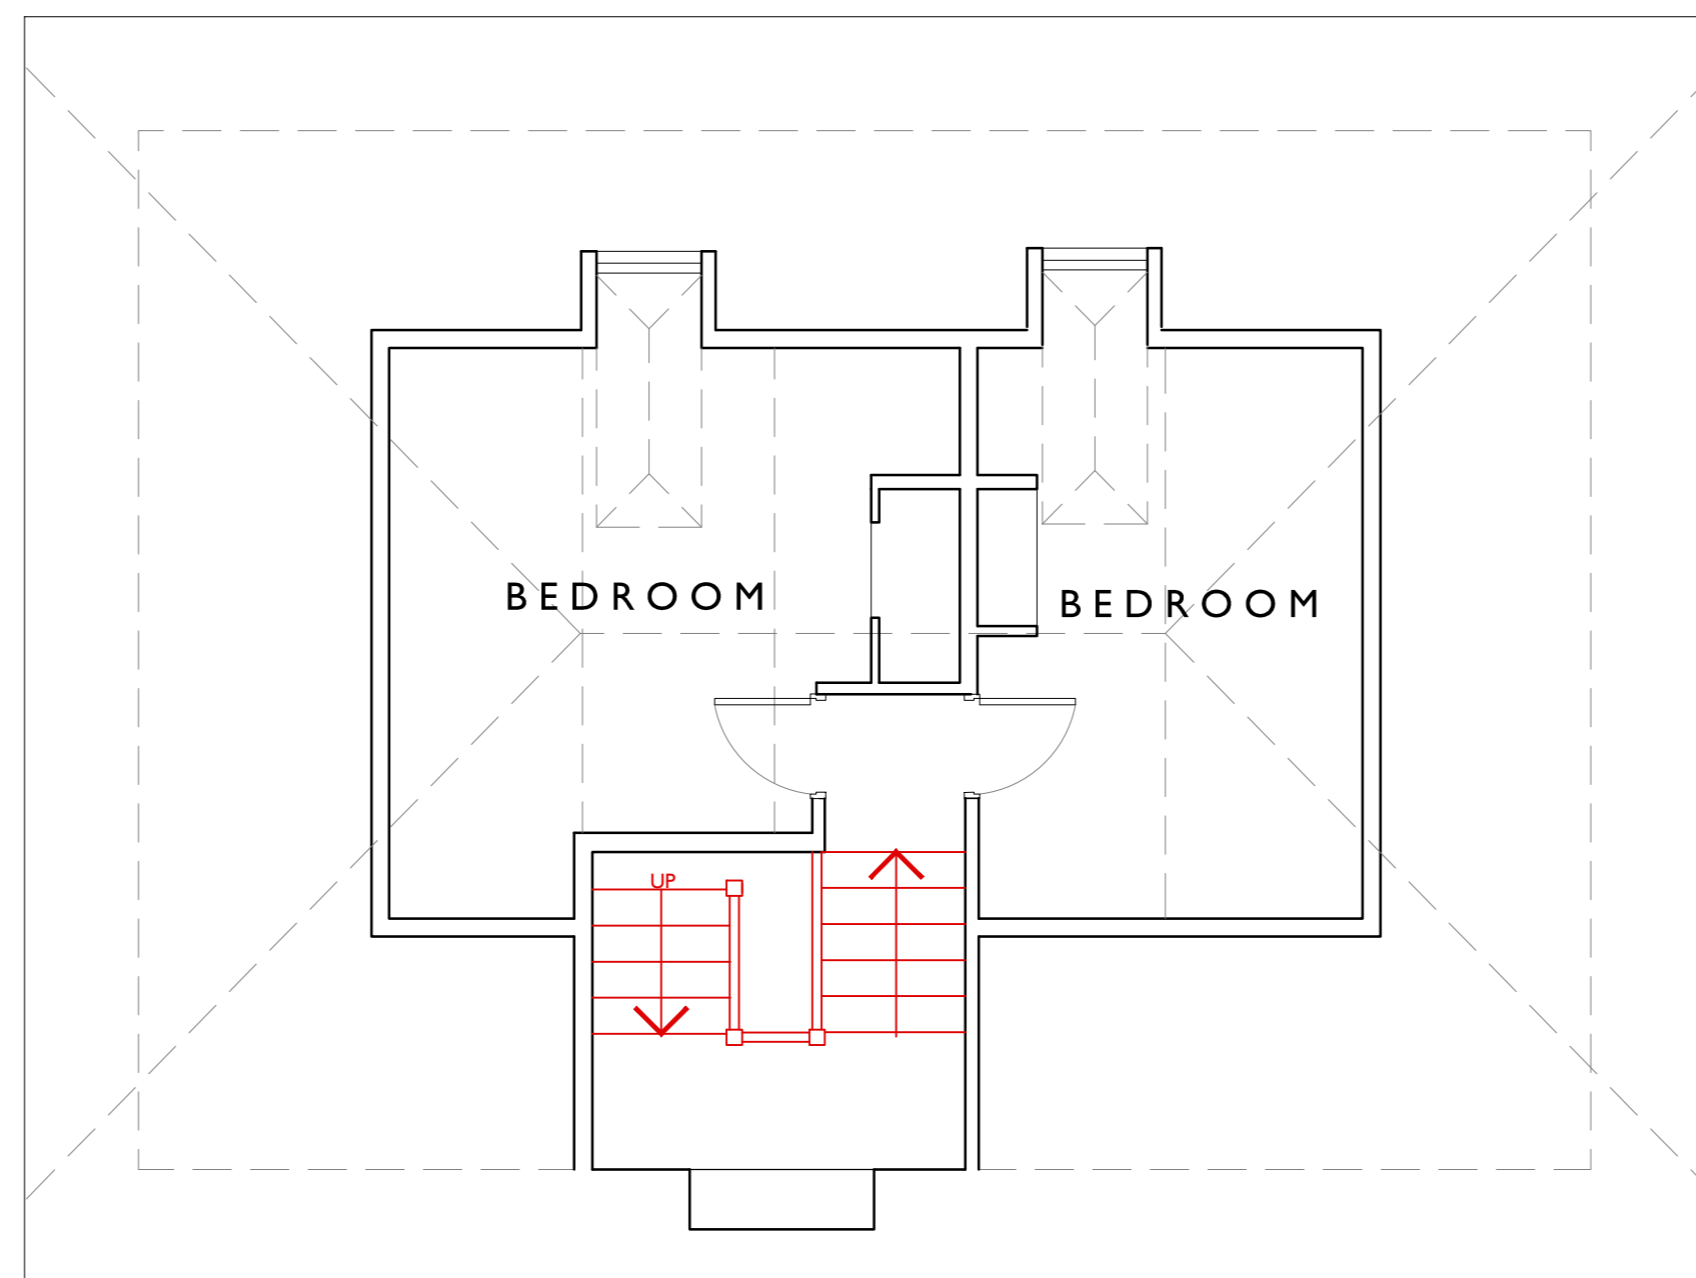

EXISTING ATTIC PLAN

A	JW	NL	08.06.22	Revised Scheme
-	CH	NL	26.10.20	First Issue
Rev.	DR.	CH.	Date	Notes


PROJECT DOLPHIN HOUSE

DRAWING EXISTING PLANS


DRAWING No. 4059\_007 A.

SCALE 1:50 @ A1  
1:100 @ A3

DATE: OCT 2020

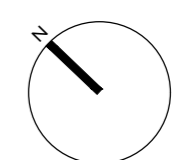

llewellyn  
harker  
lowe

 

home barn, getwell, saway lane, northend, bath, BA1 8EH  
email: architects@llewellynharker.com © llewellyn harker architects 2022  
Do not scale from this drawing use figured dimensions only.