




RECEIVED
By A King at 1:29 pm, Jun 21, 2022

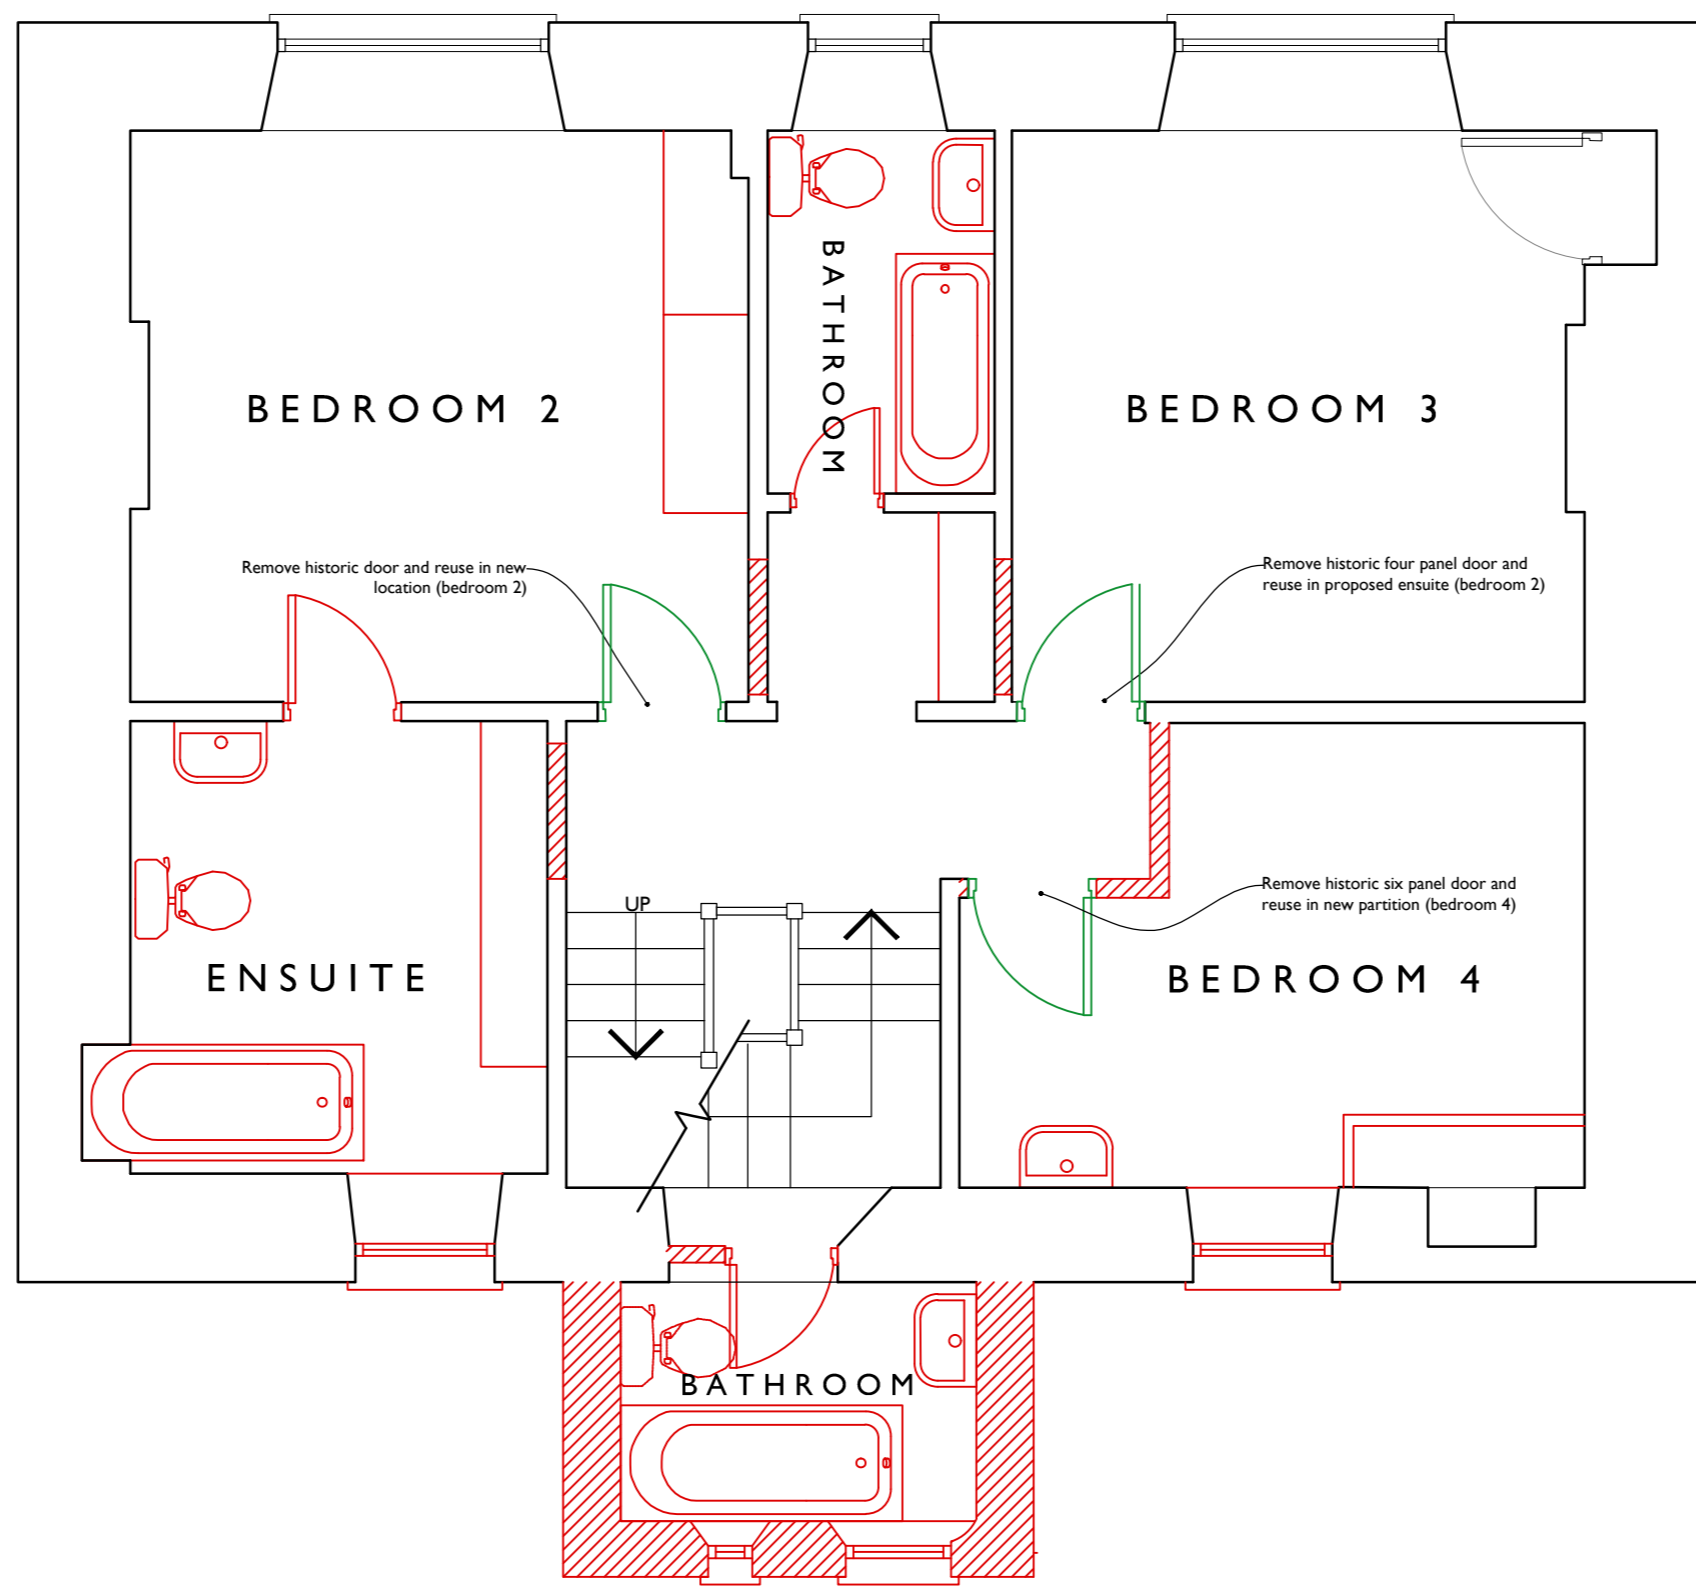


EXISTING FIRST FLOOR PLAN

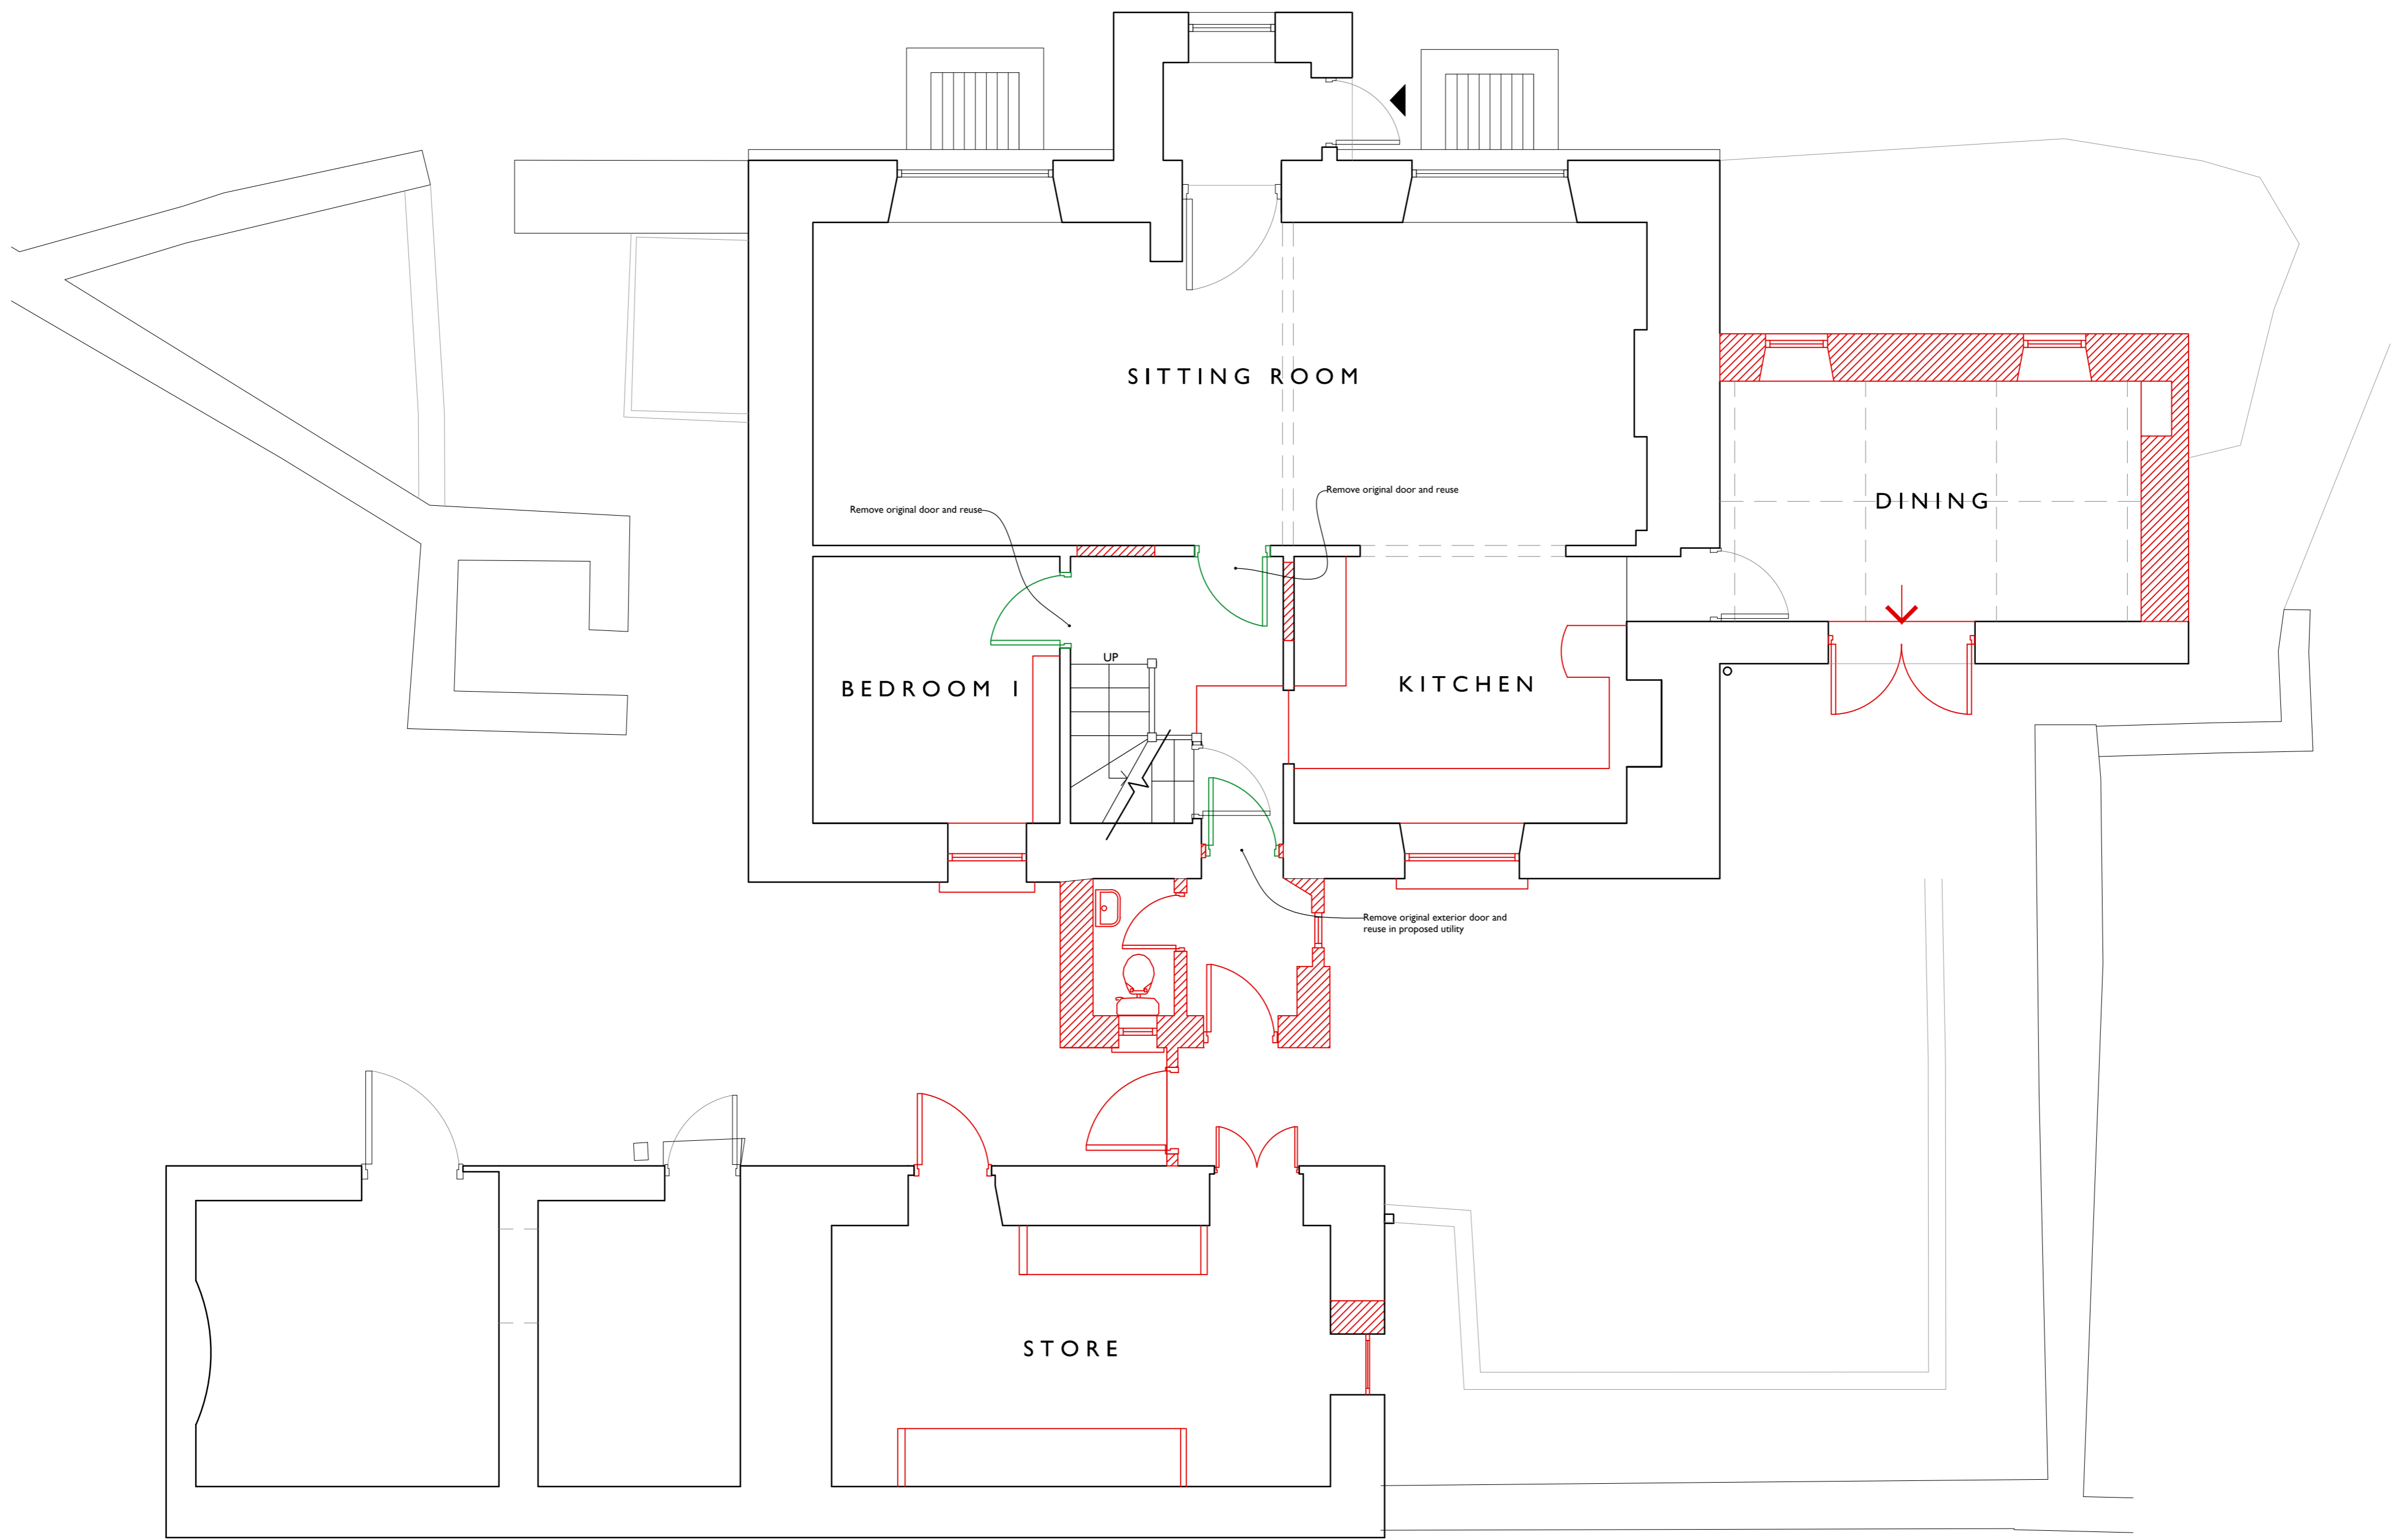


EXISTING GROUND FLOOR PLAN

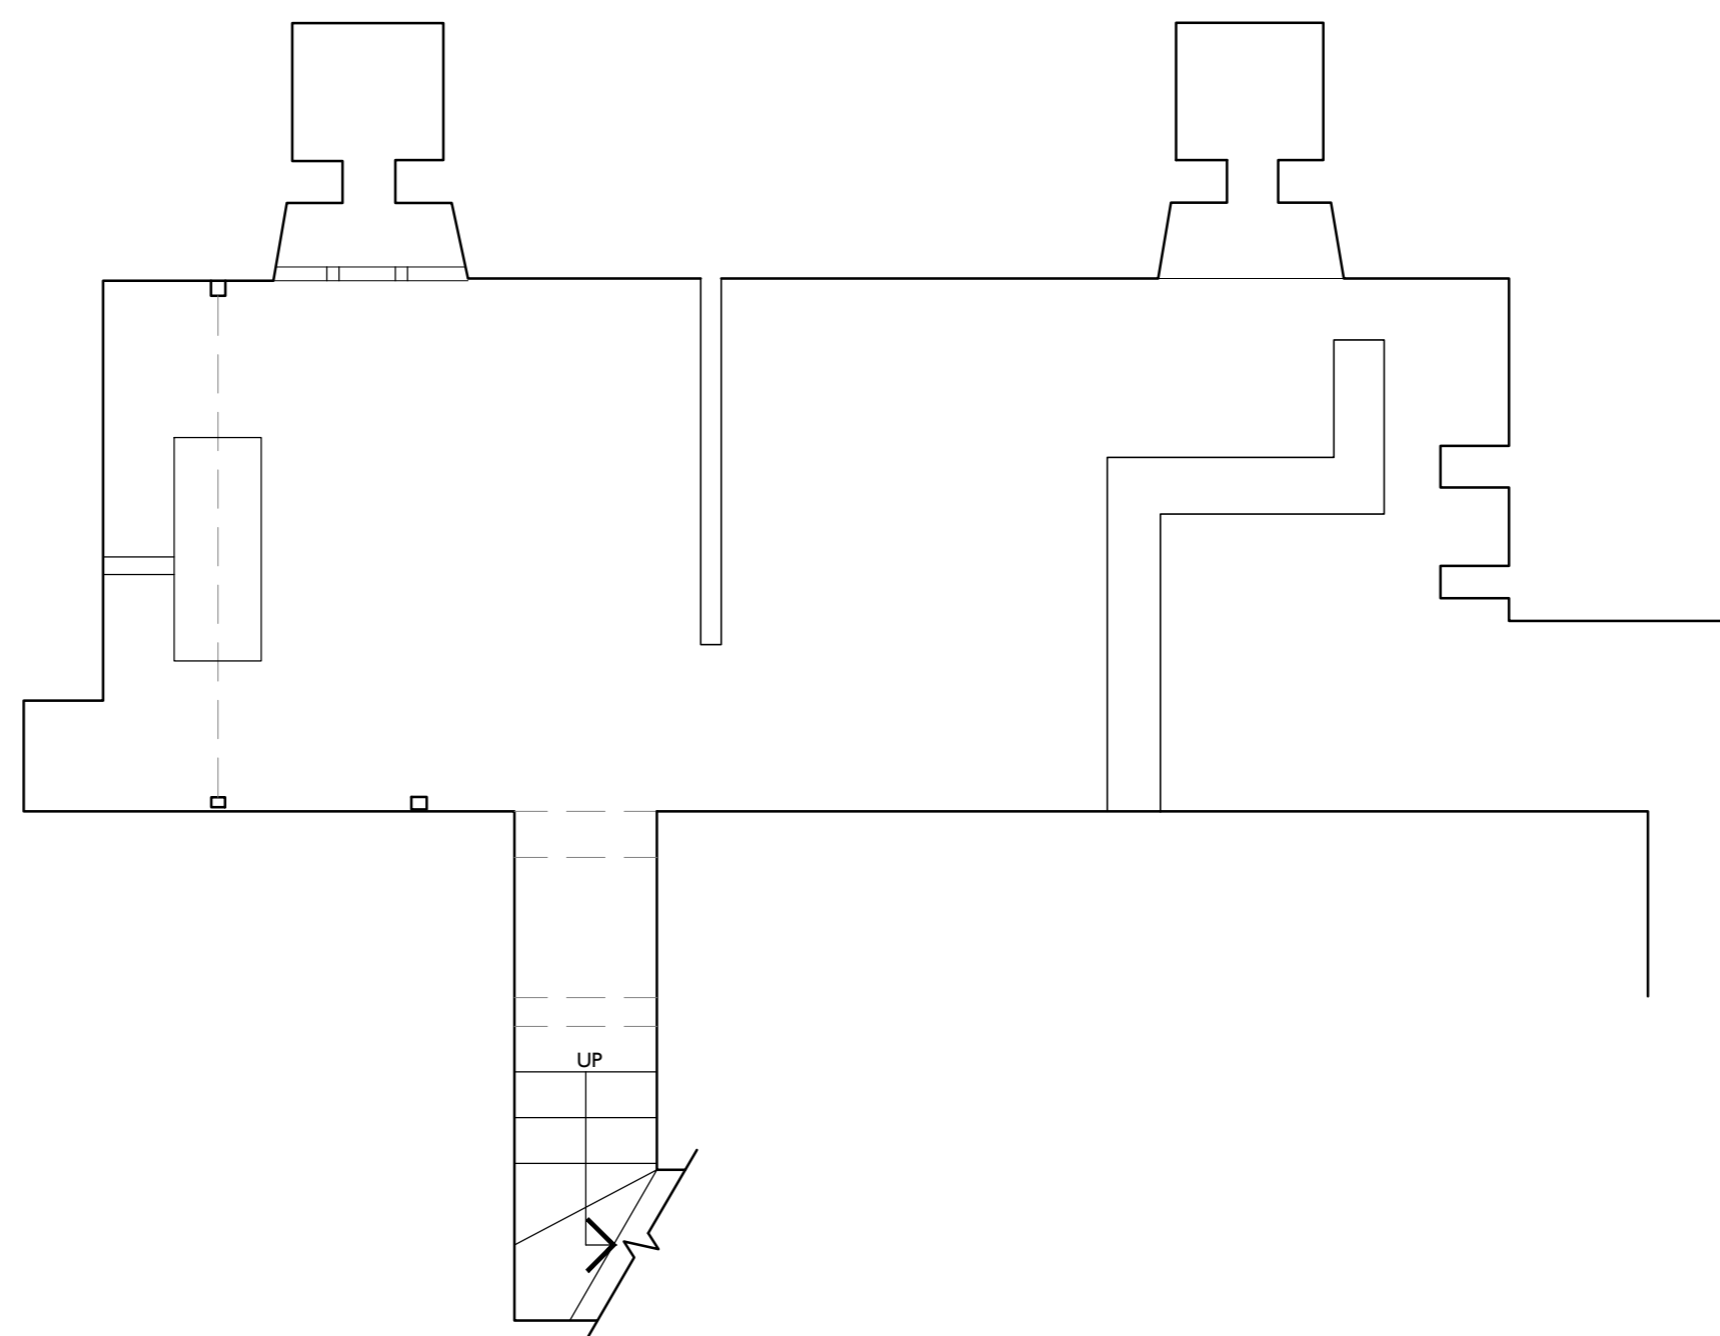

EXISTING BASEMENT PLAN

 

A	JW	NL	08.06.22	Revised Scheme
-	CH	NL	26.10.20	First Issue
Rev.	DR	CH	Date	Notes
PROJECT DOLPHIN HOUSE				
DRAWING EXISTING PLANS				
DRAWING No. 4059_006 A.				
SCALE		DATE: OCT 2020		
1:50 @ A1				
1:100 @ A3				

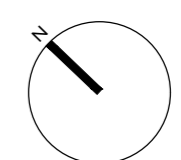

llewellyn
harker
lowe