



RECEIVED  
By A King at 1:31 pm, Jun 21, 2022




EXISTING NORTHEAST ELEVATION

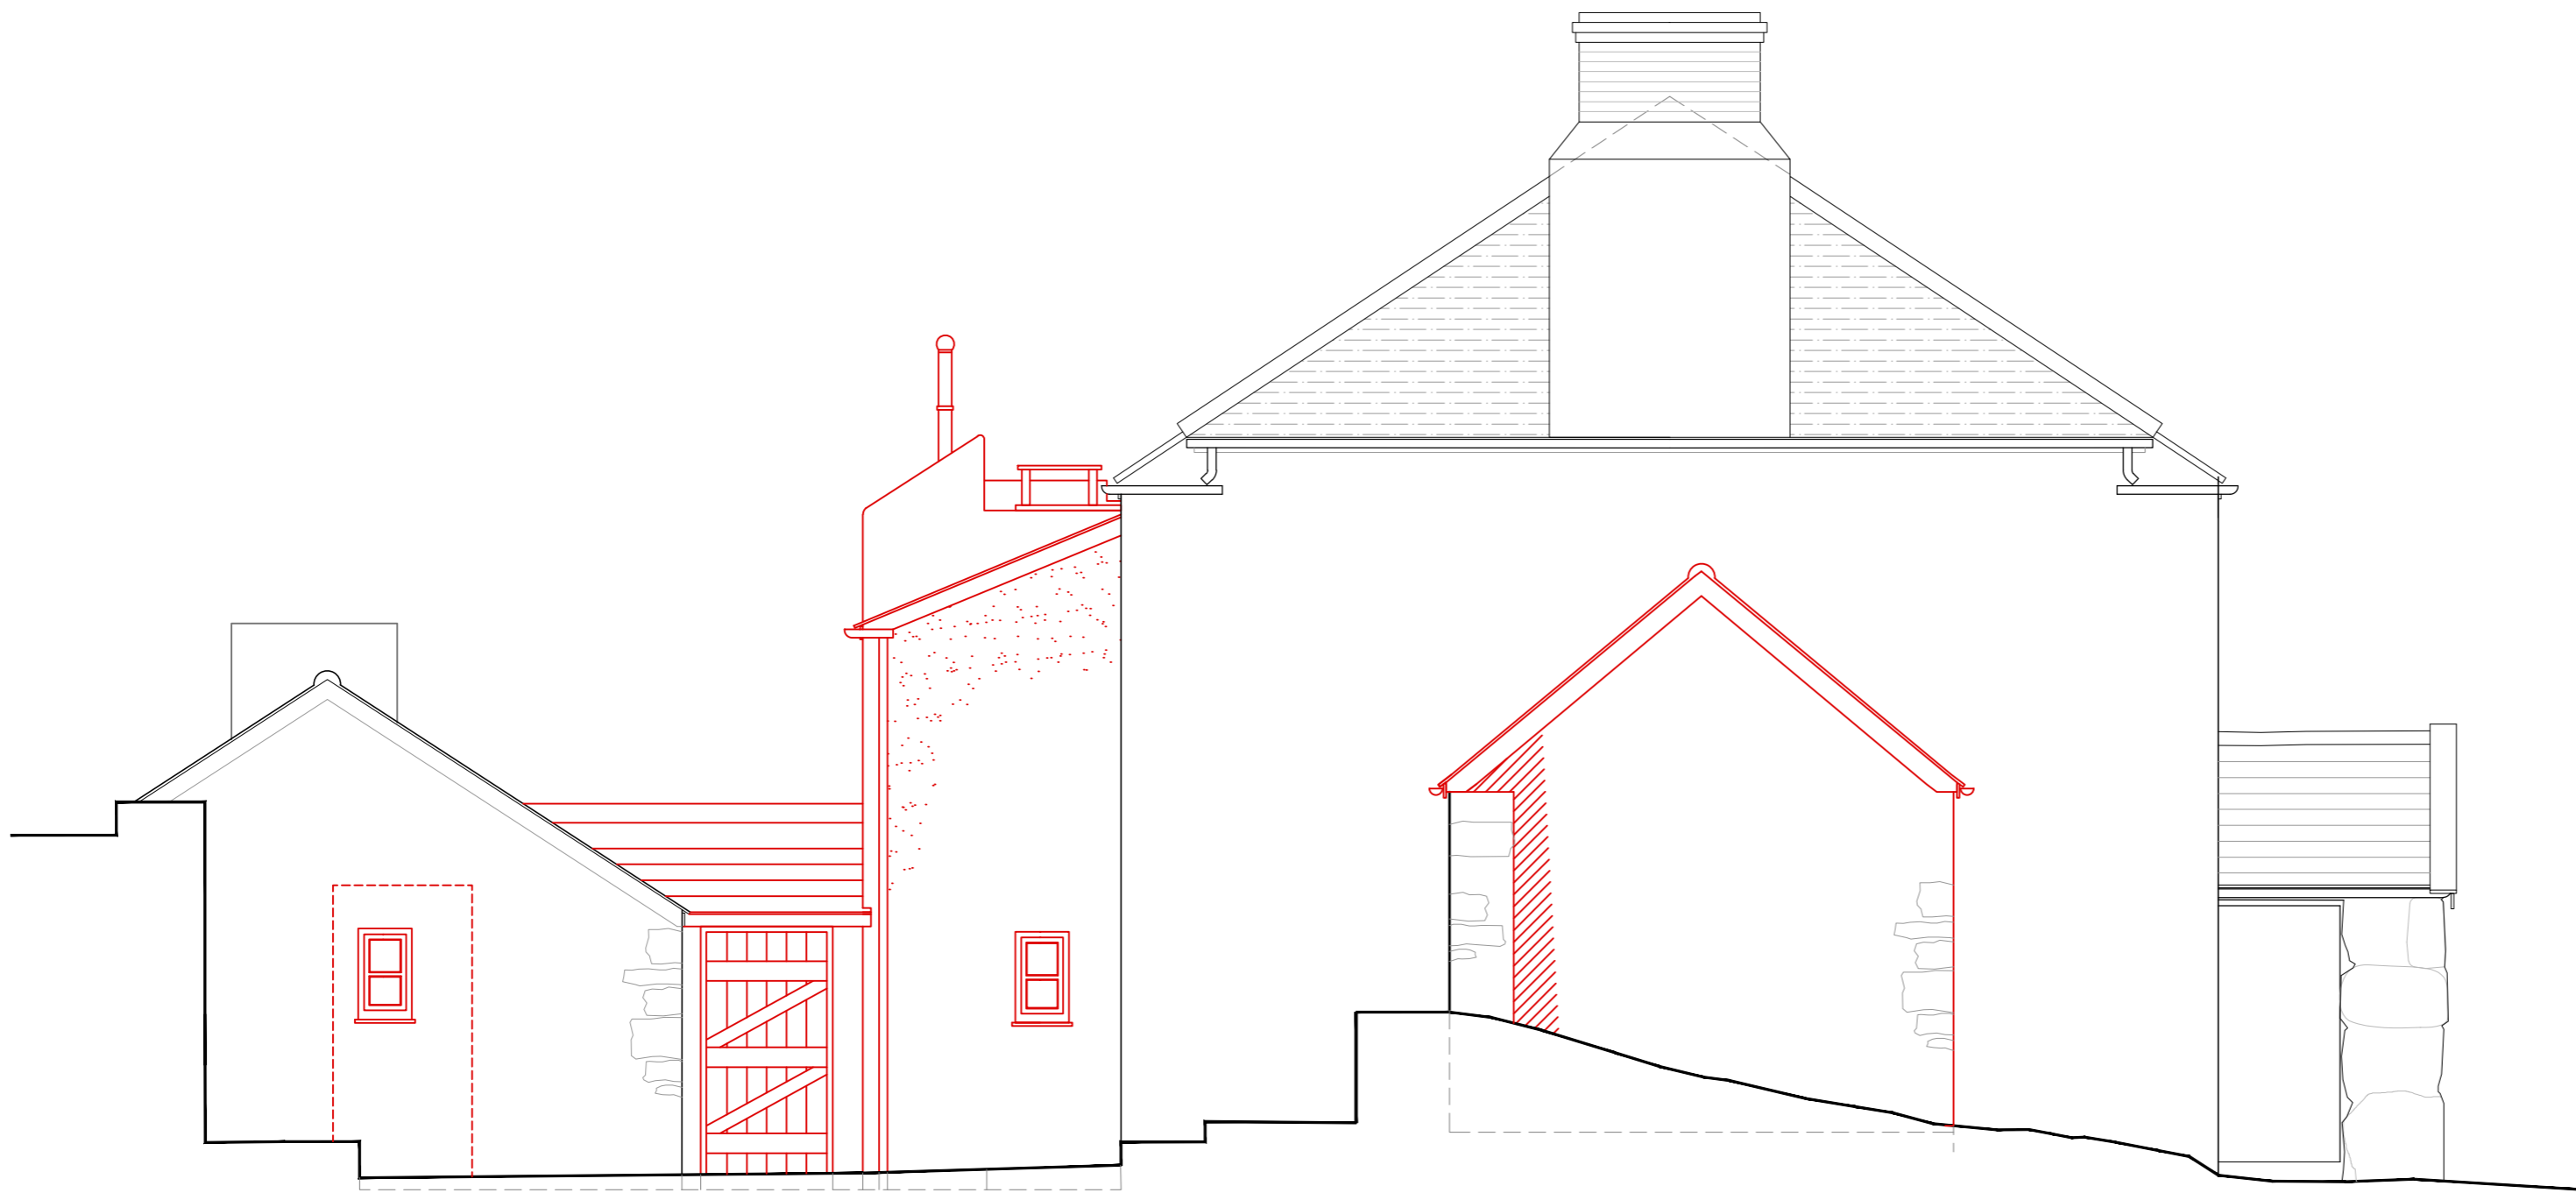


EXISTING SOUTHEAST ELEVATION

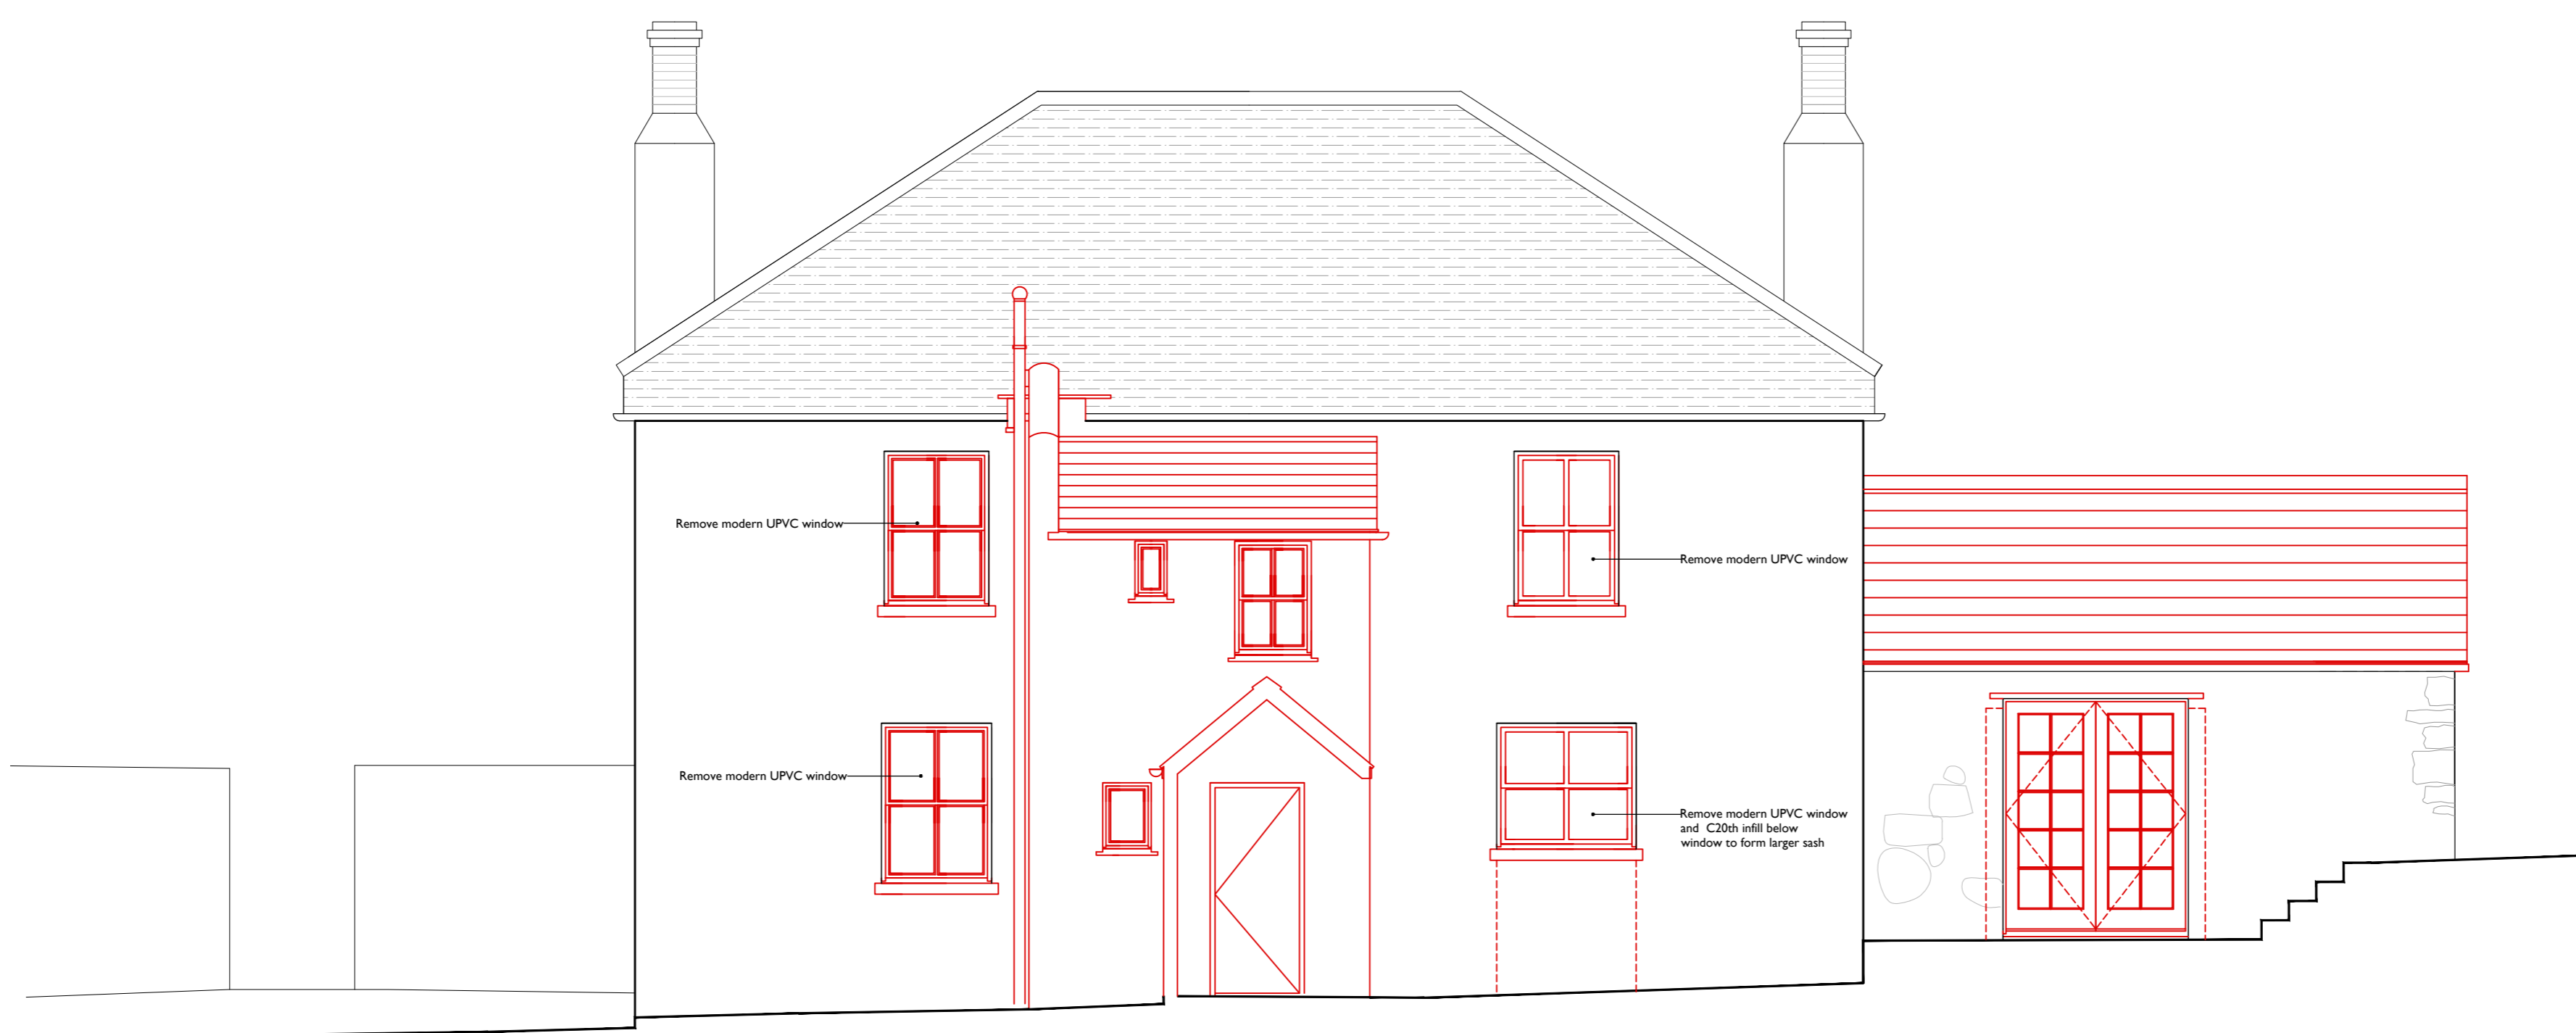

EXISTING SOUTHWEST ELEVATION

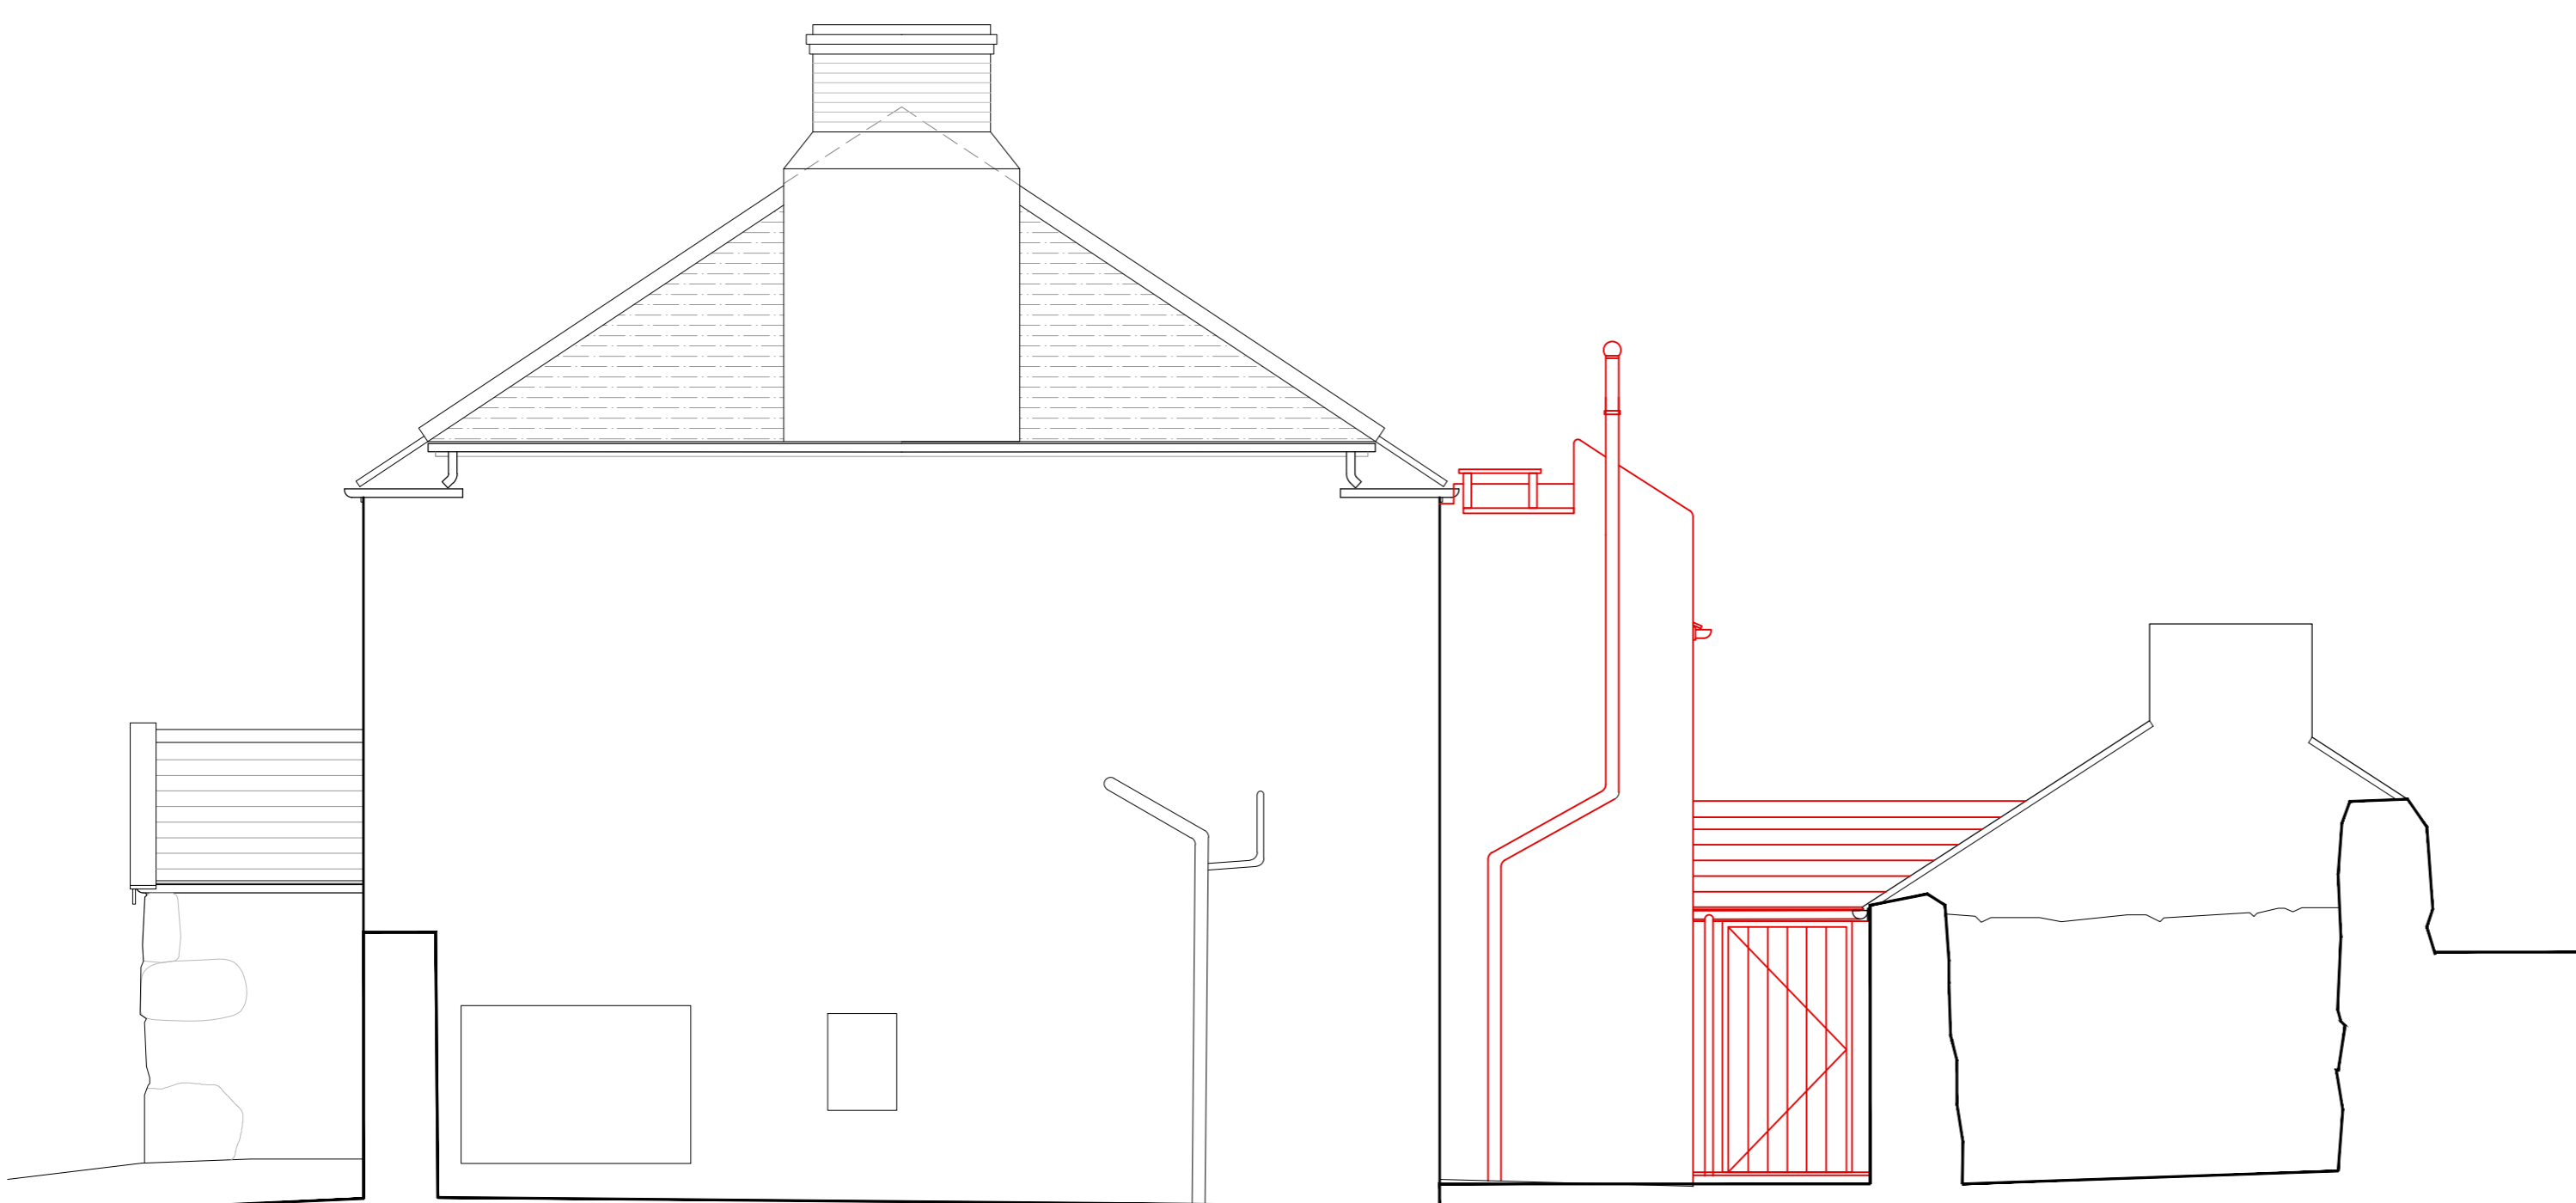

EXISTING NORTH WEST ELEVATION

 

A JW NL 08.06.22 Revised Scheme  
GH NL 26.10.20 First Issue  
Rev. DR. CH. Date. Notes

PROJECT DOLPHIN HOUSE

DRAWING EXISTING ELEVATIONS

DRAWING No. 4059\_008 A.

SCALE 1:50 @ A1  
1:100 @ A3 DATE: OCT 2020

llewellyn  
harker  
lowe

home barn, getwell, stowey lane, northend, bath, BA1 8EH  
© llewellyn harker architects 2022  
Do not scale from this drawing use figured dimensions only.