


RECEIVED
By A King at 11:38 am, Jun 23, 2022

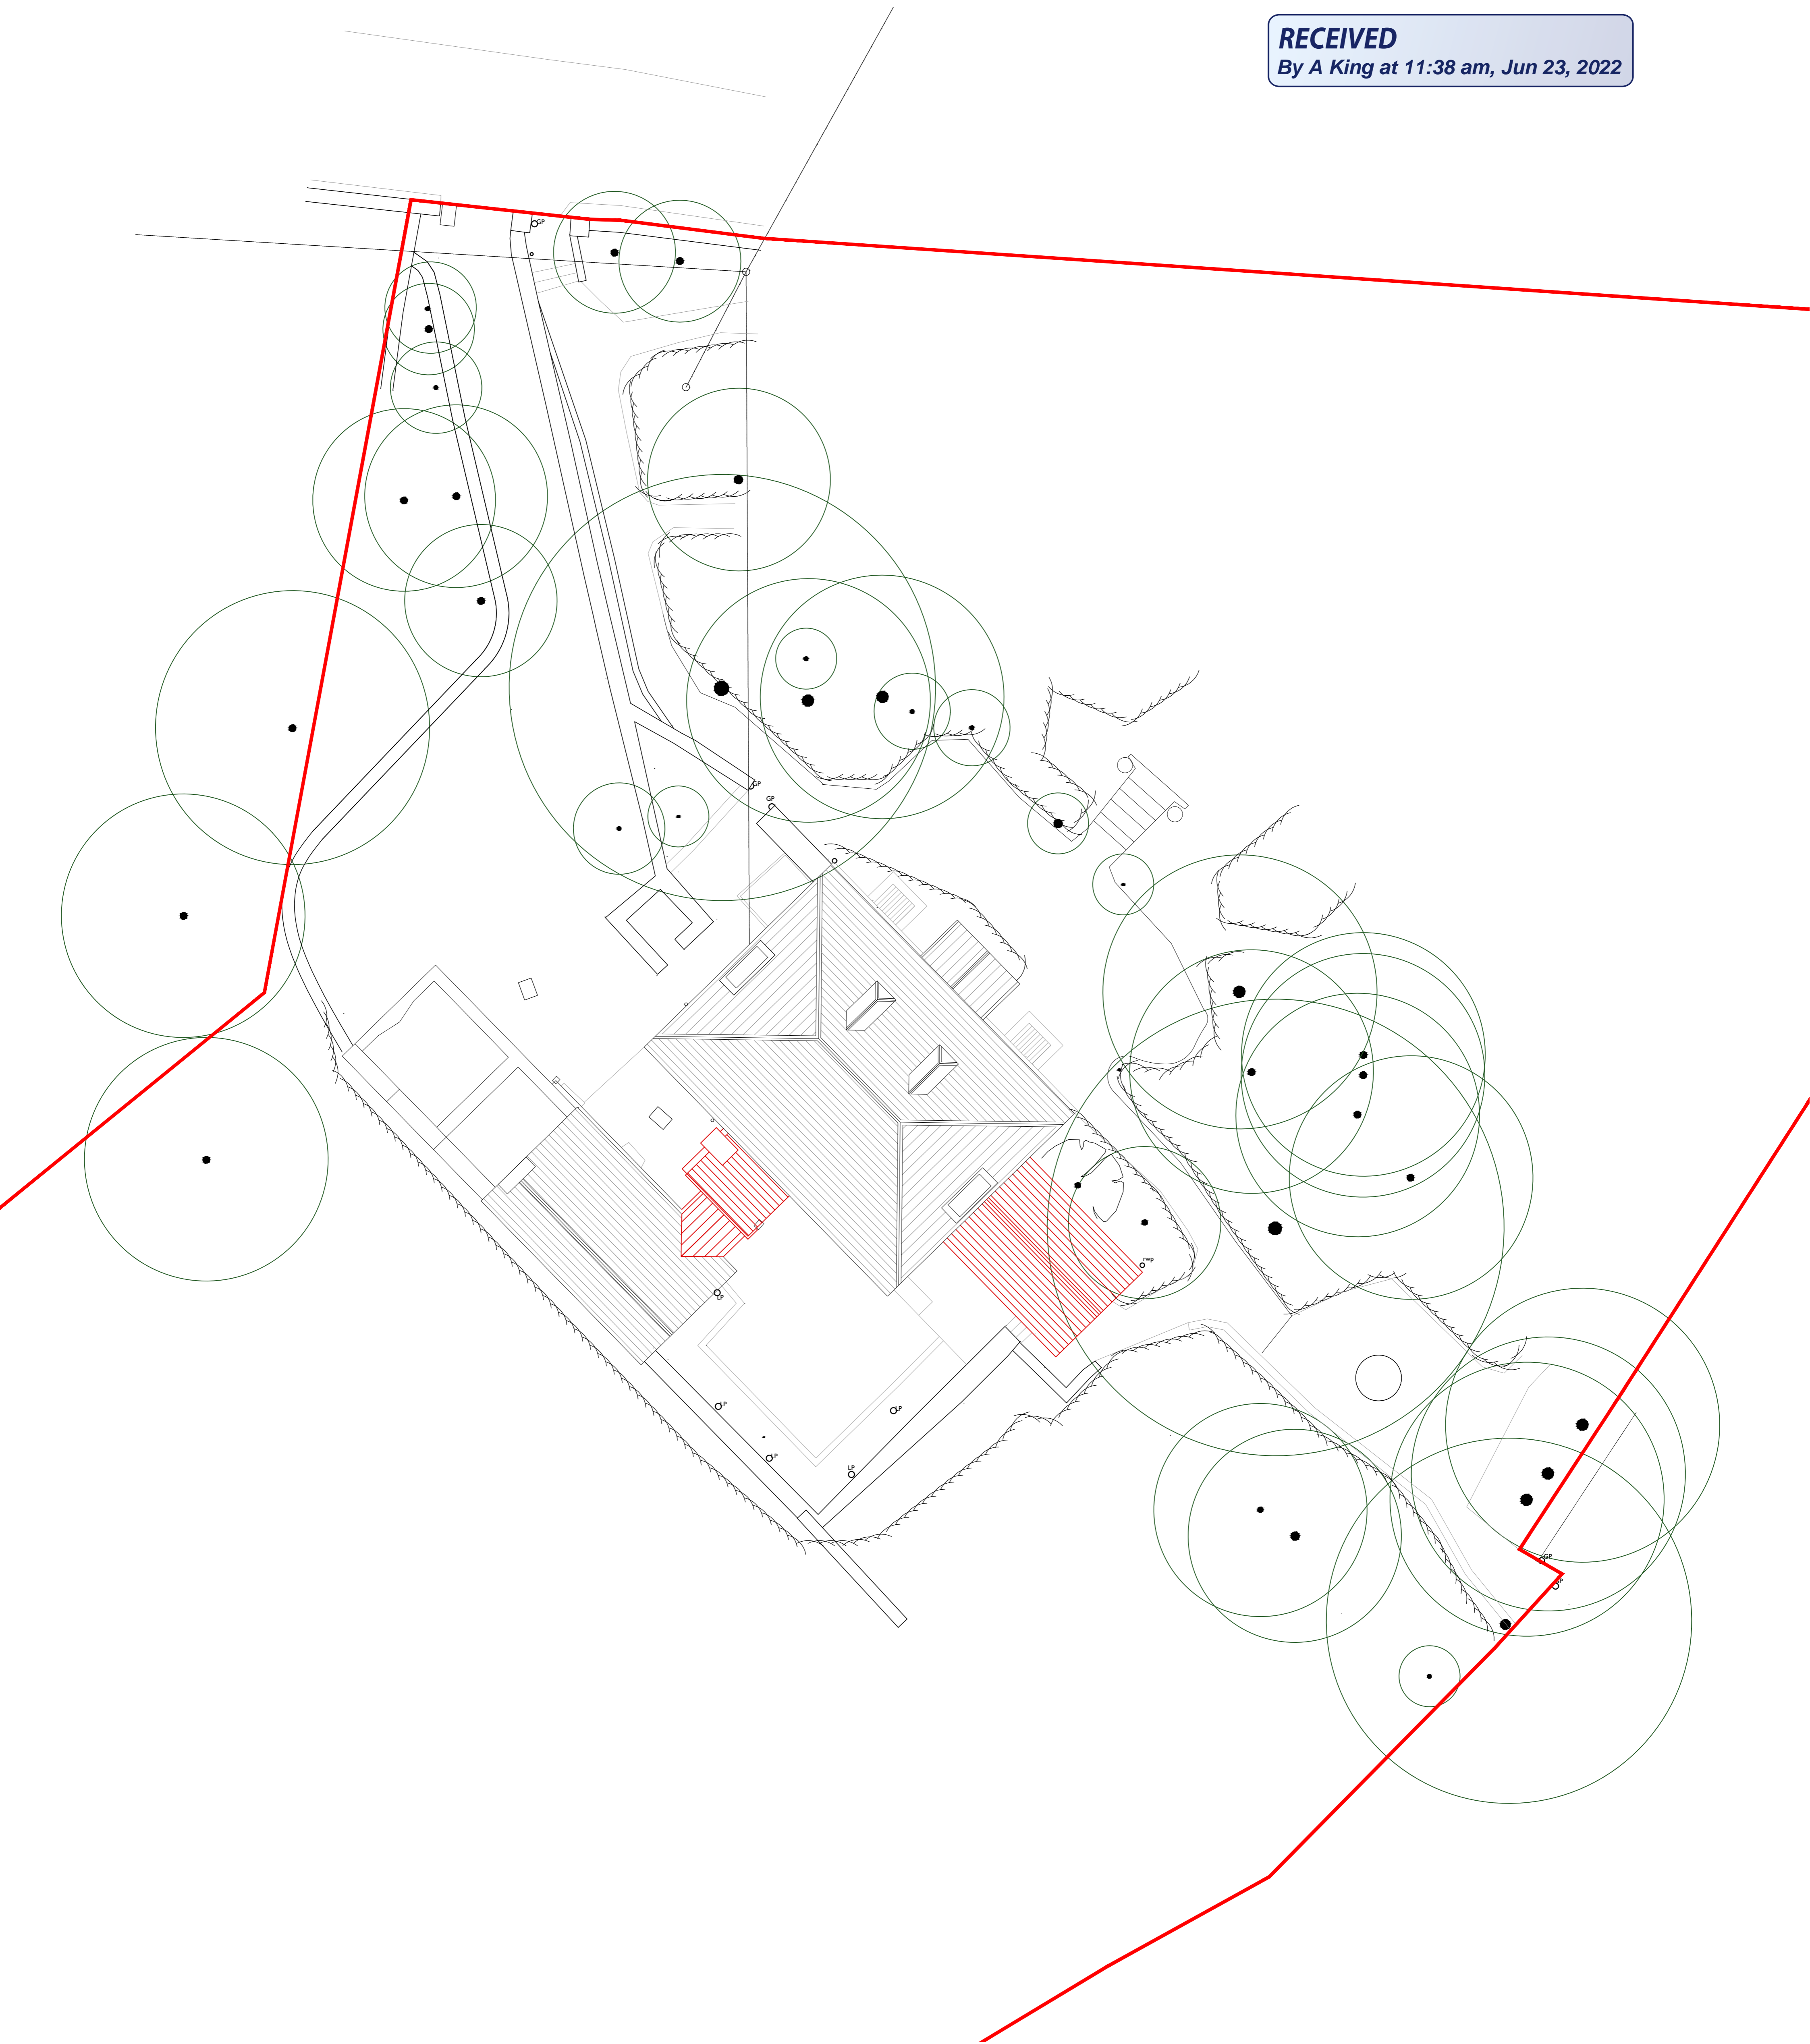

B	JW	NL	22.04.22	Red Line
A	JW	NL	08.06.22	Revised Scheme
-	GH	NL	26.10.20	First Issue
Rev.	DR	CH	Date	Notes


PROJECT **DOLPHIN HOUSE**

DRAWING **EXISTING SITE PLAN**

DRAWING No. **4059_005 B.**

SCALE: 1:100 @ A1
1:200 @ A3

DATE: OCT 2020

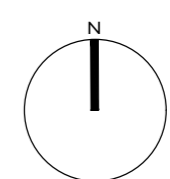

**llewellyn
harker
lowe**

