




Front Elevation

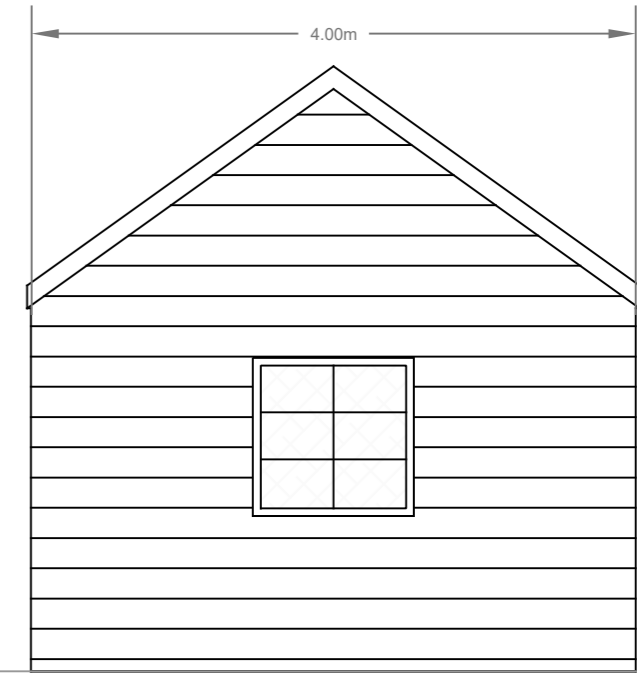

West Elevation

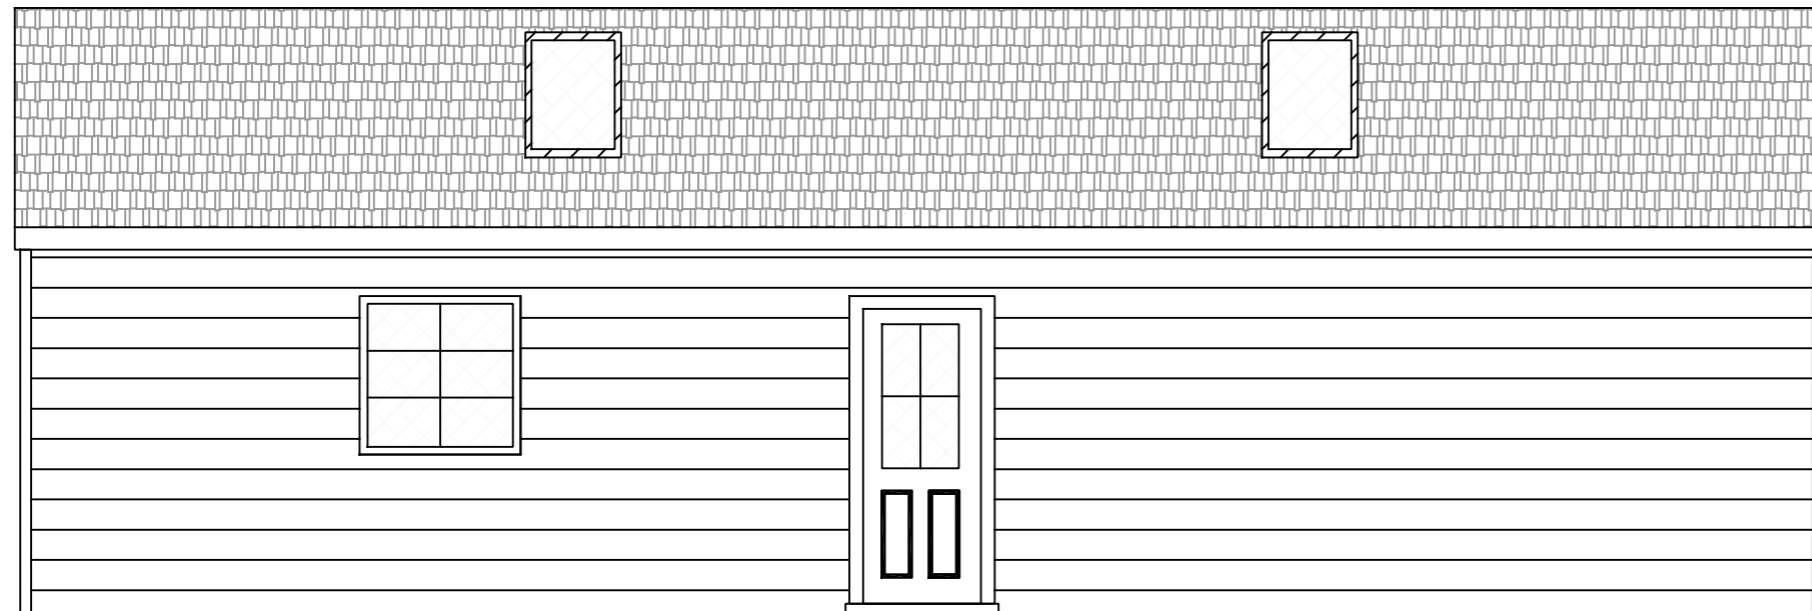

Rear Elevation

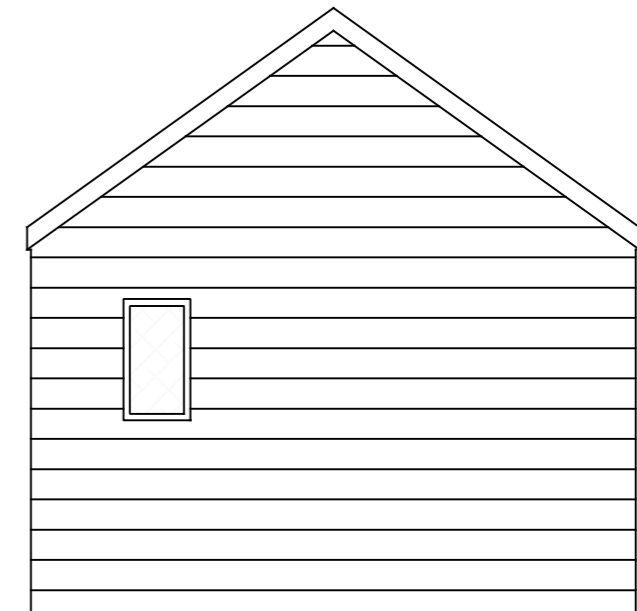

East Elevation

RECEIVED
 By Liv Rickman at 9:38 am, Jul 19, 2022

Scale: 1:50 @ A3
Drawing Date: 14/10/2019
Drawing Name: AMENDED Staff Dwelling Elevations
Site: St Martin's Vineyard