


AM8c - NORTH ELEVATION - REVISED
PROPOSED 9/22
Scale 1:50 at A3

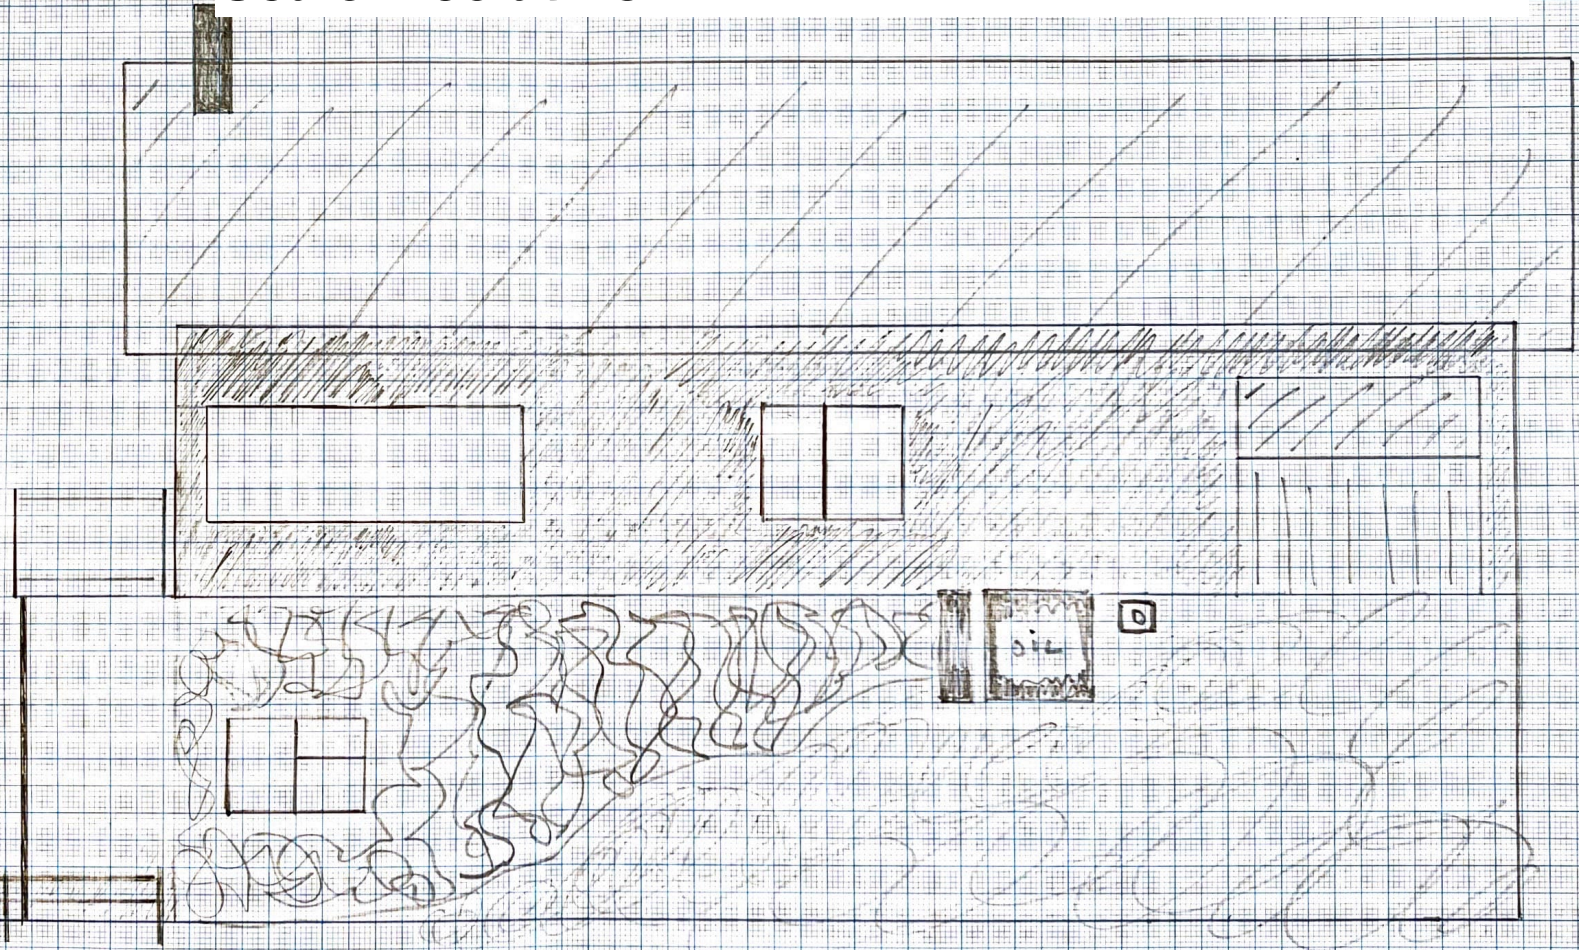

RECEIVED

By Liv Rickman at 10:52 am, Sep 26, 2022