


AM10c - SOUTH ELEVATION - REVISED PROPOSED

Scale 1:50 at A3

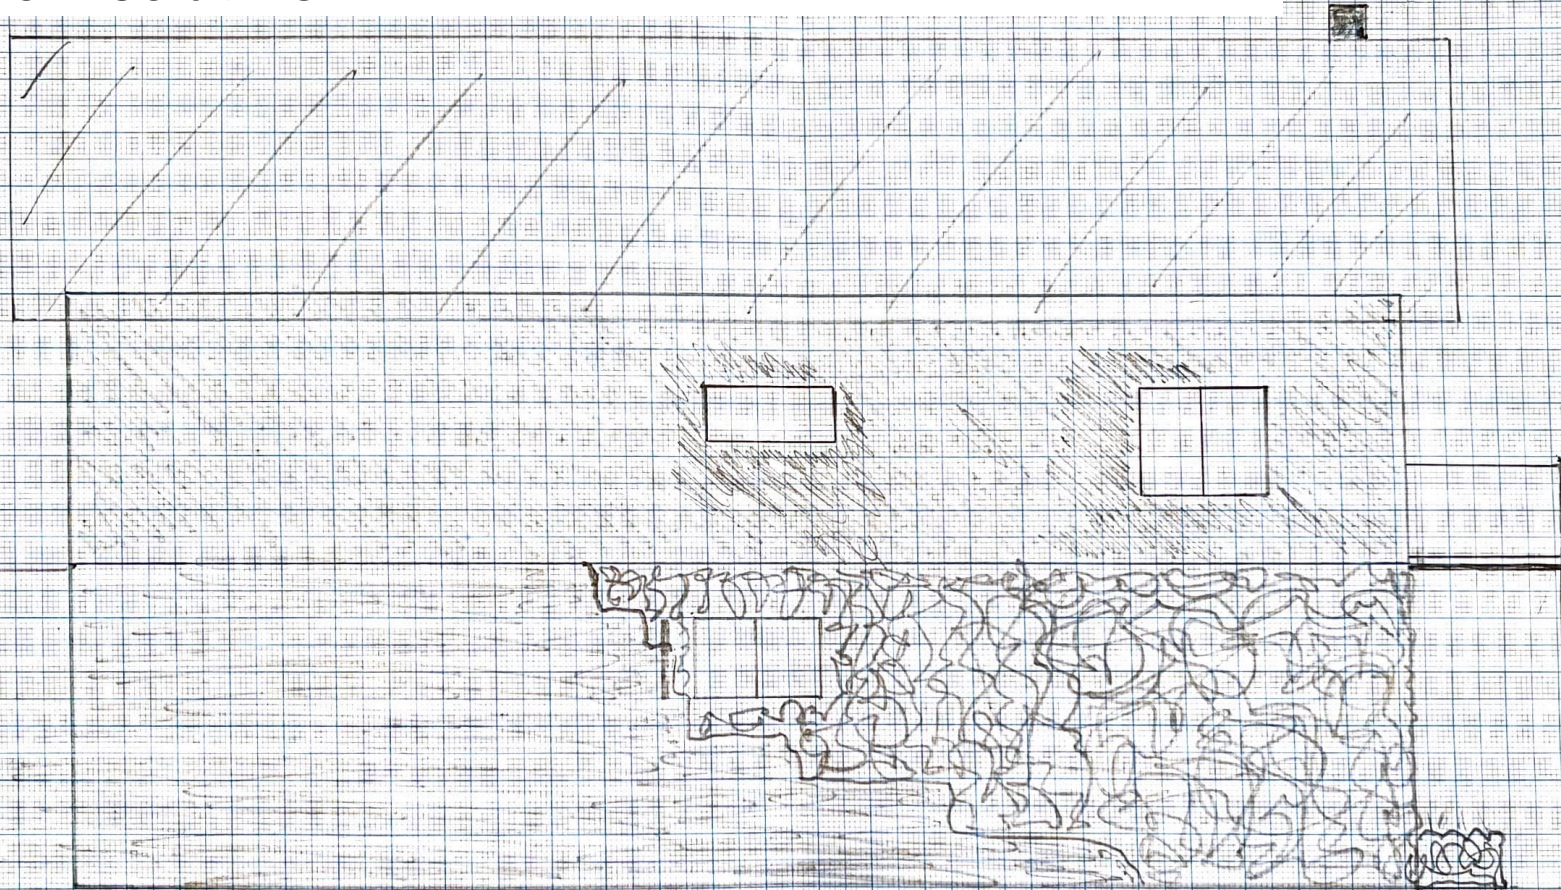

RECEIVED

By Liv Rickman at 10:51 am, Sep 26, 2022