




GROUND FLOOR PLAN

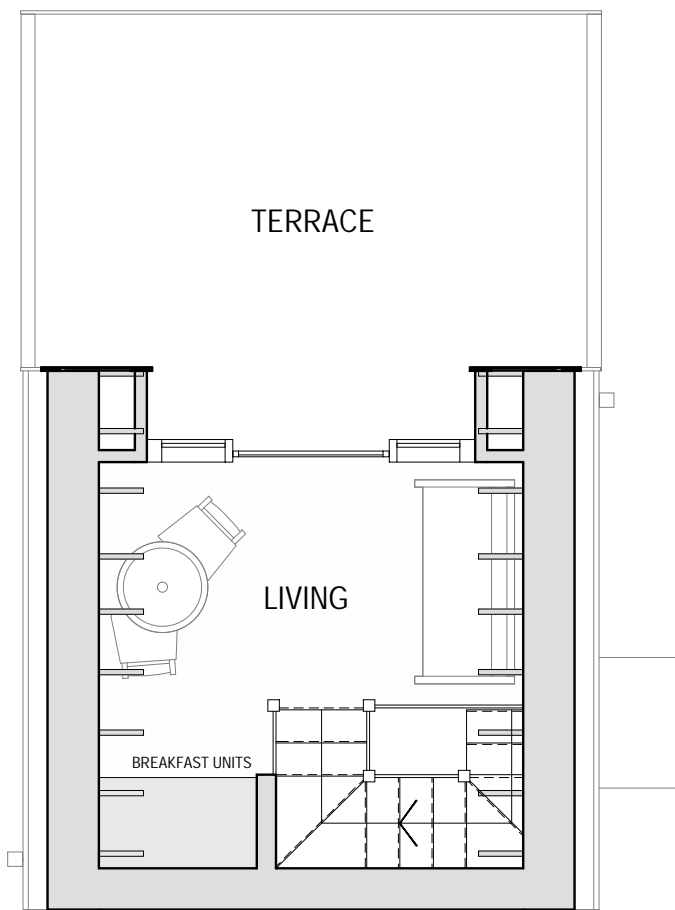


FIRST FLOOR PLAN

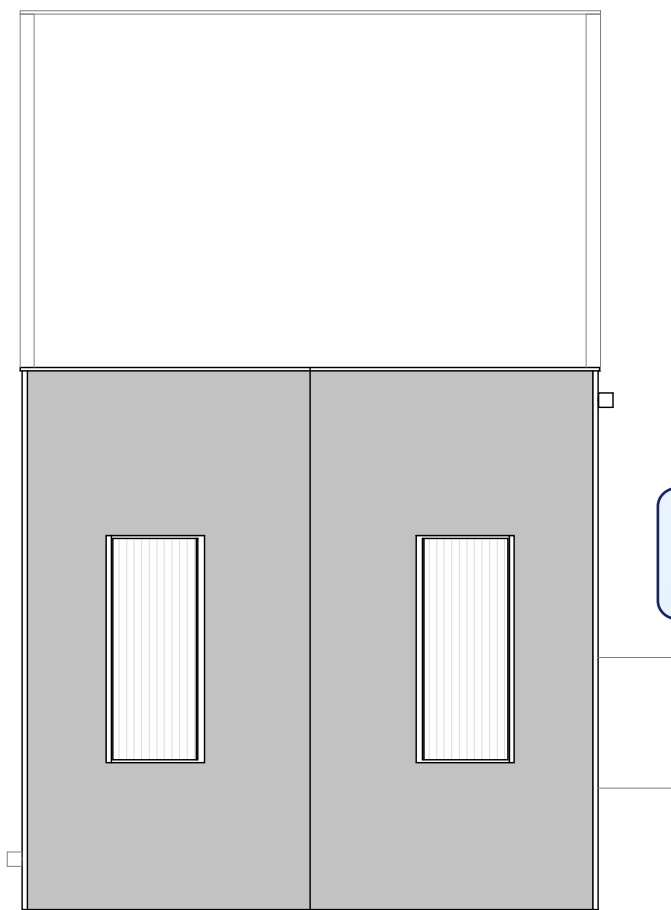


ROOF PLAN

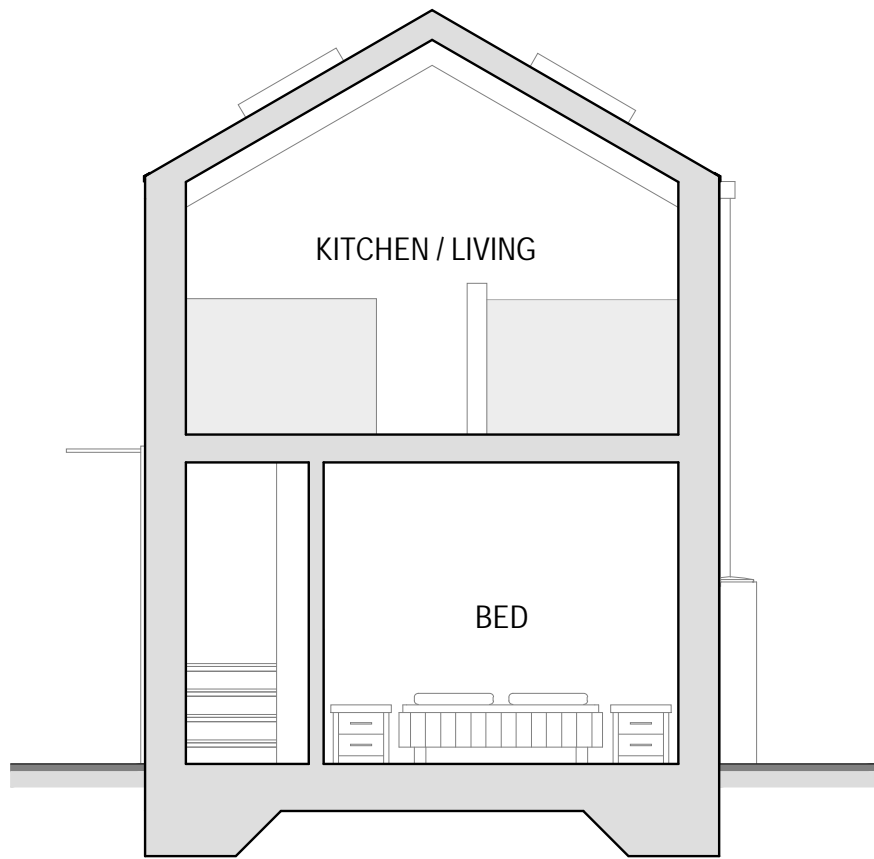

TYPICAL CROSS-SECTION

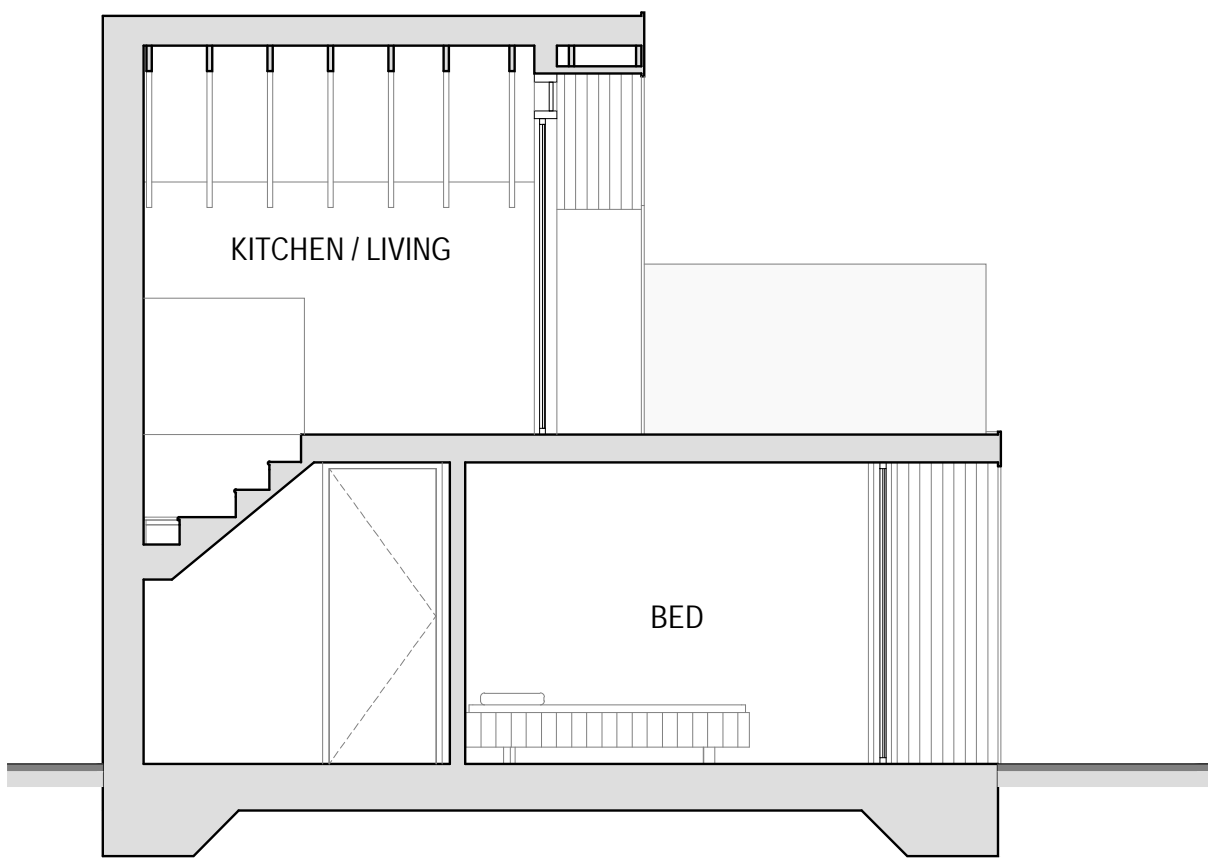

TYPICAL LONGITUDINAL-SECTION

 

Notes:

OTHER THAN FOR THE PURPOSES OF PLANNING, DO NOT SCALE THESE DRAWINGS.
USE WRITTEN DIMENSIONS ONLY. ALL DIMENSIONS TO BE CHECKED ON SITE PRIOR TO COMMENCEMENT OF WORK.

THIS DRAWING IS THE COPYRIGHT OF SIMPSON HILDER ASSOCIATES LIMITED AND MAY NOT BE REPRODUCED, COPIED OR ALTERED IN ANY WAY WITHOUT WRITTEN AUTHORITY

ITEMS CLOUDED WITH A DASHED LINE ARE TO BE CONFIRMED, SUBJECT TO DETAIL DESIGN AND CAN BE EXPECTED TO CHANGE.

REVISION CLOUD.

RECEIVED
By Liv Rickman at 2:52 pm, Oct 19, 2022

Rev.	Date	Description	By	Check
*	*	*	*	*

Drawing Status

PLANNING

Client

Principal Contractor

Design Consultant



67A HIGH STREET
LYNDHURST
HAMPSHIRE
SO43 7BE
T: 023 80 283798
F: 023 80 283688
E: sha@simpsonhilder.co.uk

Project Title

**TREGARTHEN'S HOTEL
ISLE OF SCILLY**

Drawing Title

**PROPOSED PLANS &
SECTIONS**

Scales (@ A3 SIZE)			Size
1:50			A3
Drawn	Date	Checked	Date
MS	OCTOBER 2022		
Drawing No.			Revision
9895.102			P1