



SKETCH SHOWING IMPACT ON GARRISON WALL

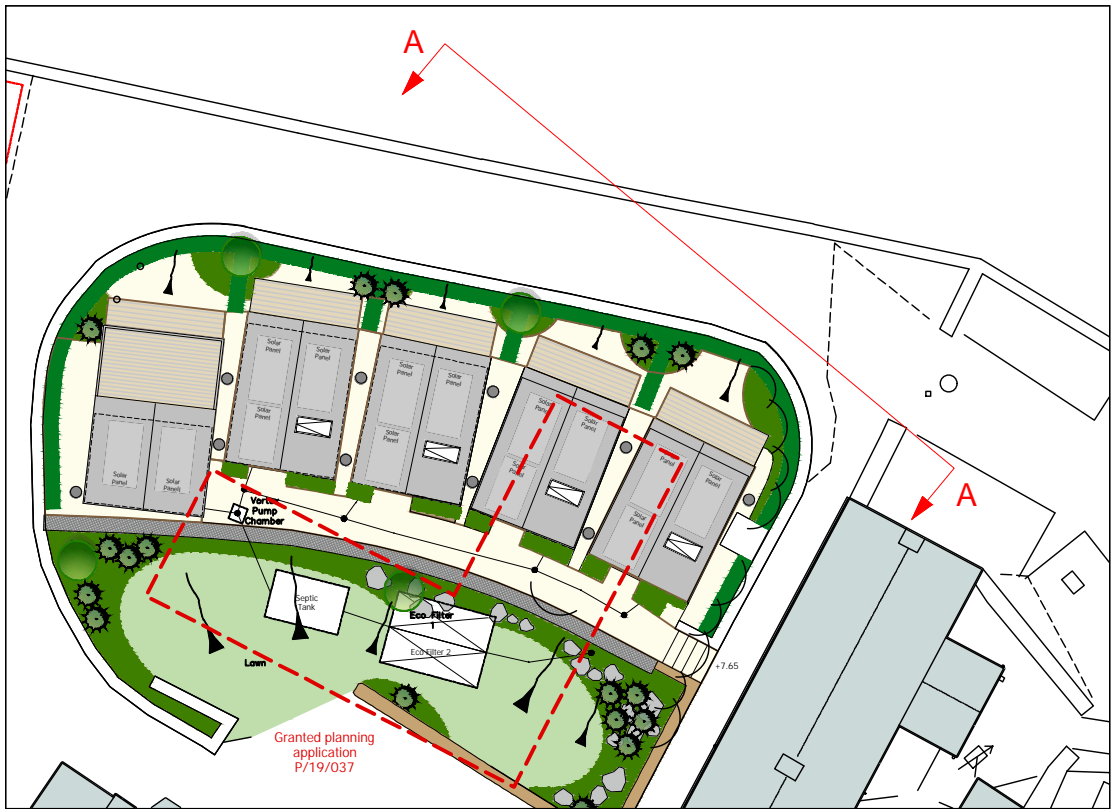

SITE PLAN  
SCALE - 1:250

 

**RECEIVED**  
By Liv Rickman at 2:52 pm, Oct 19, 2022

Notes:

OTHER THAN FOR THE PURPOSES OF PLANNING, DO NOT SCALE THESE DRAWINGS.  
USE WRITTEN DIMENSIONS ONLY. ALL DIMENSIONS TO BE CHECKED ON SITE PRIOR TO COMMENCEMENT OF WORK.

THIS DRAWING IS THE COPYRIGHT OF SIMPSON HILDER ASSOCIATES LIMITED AND MAY NOT BE REPRODUCED, COPIED OR ALTERED IN ANY WAY WITHOUT WRITTEN AUTHORITY



ITEMS CLOUDED WITH A DASHED LINE ARE TO BE CONFIRMED, SUBJECT TO DETAIL DESIGN AND CAN BE EXPECTED TO CHANGE.



REVISION CLOUD.

Rev.	Date	Description	By	Check

Drawing Status  
**PLANNING**

Client

Principal Contractor

Design Consultant  
**SIMPSON HILDER ASSOCIATES LIMITED**  
67A HIGH STREET  
LYNDHURST  
HAMPSHIRE  
SO43 7BE  
T: 023 80 283798  
F: 023 80 283688  
E: sha@simpsonhilder.co.uk

Project Title  
**TREGARTHEN'S HOTEL  
ISLE OF SCILLY**

Drawing Title  
**PROPOSED VISUAL IMPACT  
ON GARRISON WALL**

Scales (@ A3 SIZE) 1:100			Size A3
Drawn MS	Date OCTOBER 2022	Checked	Date
Drawing No. 9895.104			Revision P1