




GROUND FLOOR PLAN
1:25

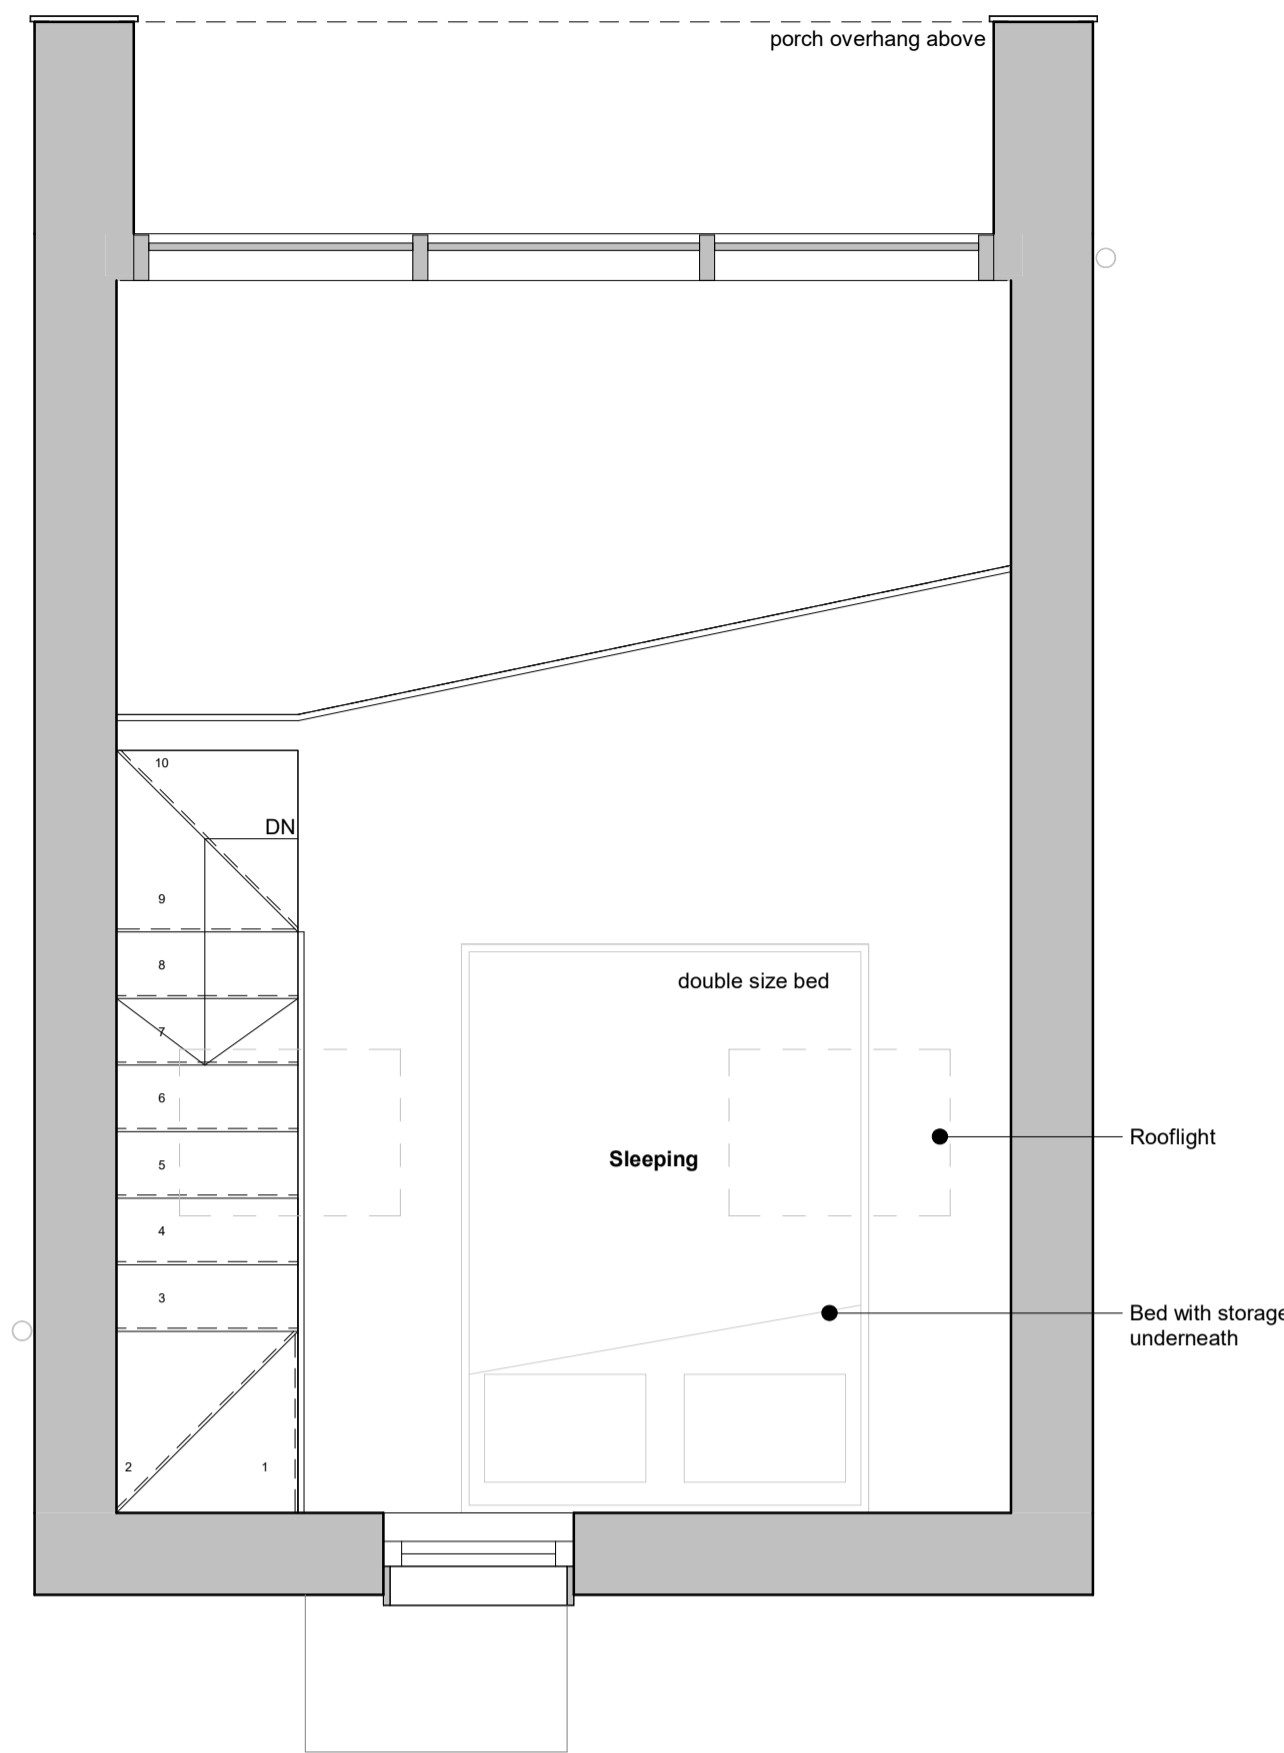


FIRST FLOOR PLAN
1:25

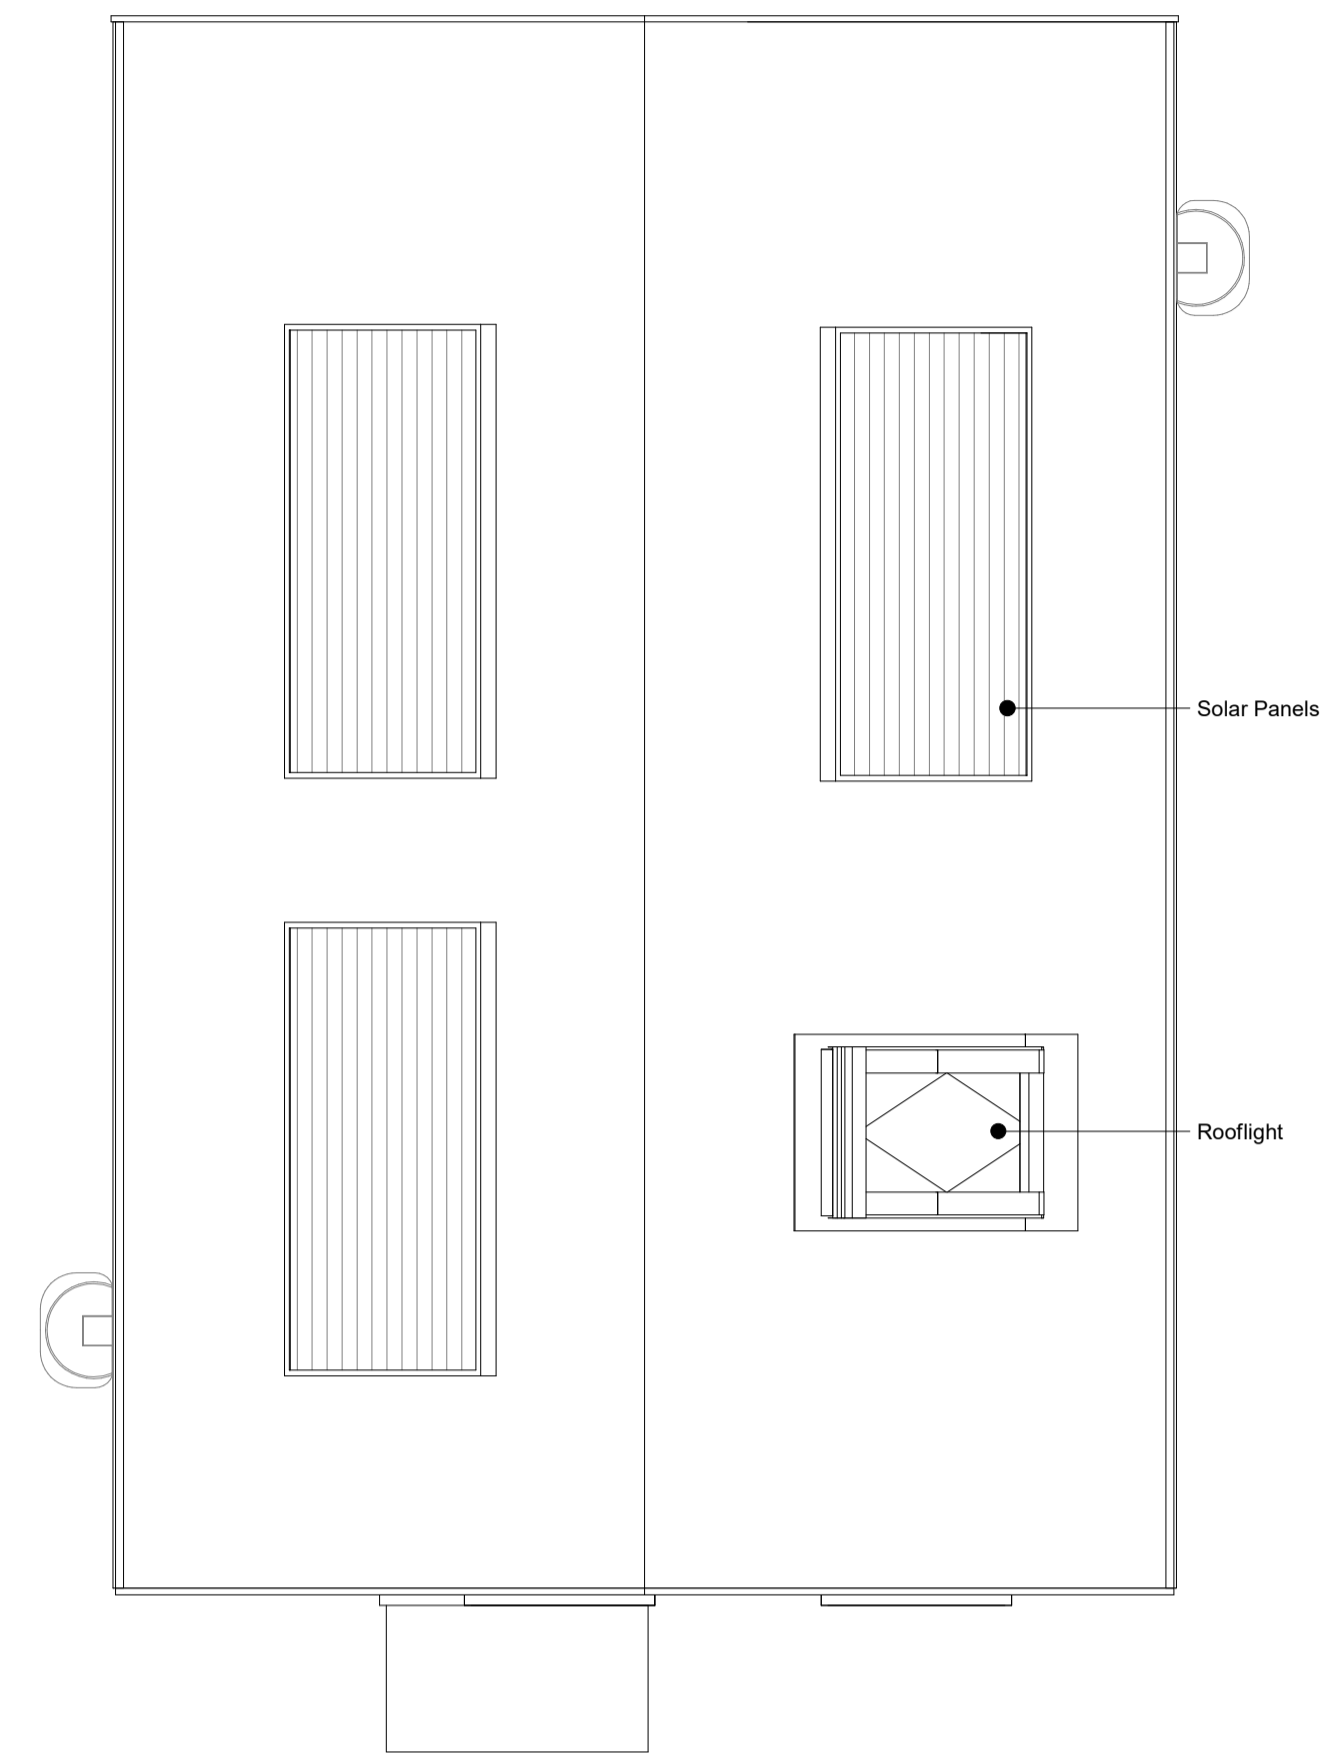


PROPOSED ROOF PLAN
1:25

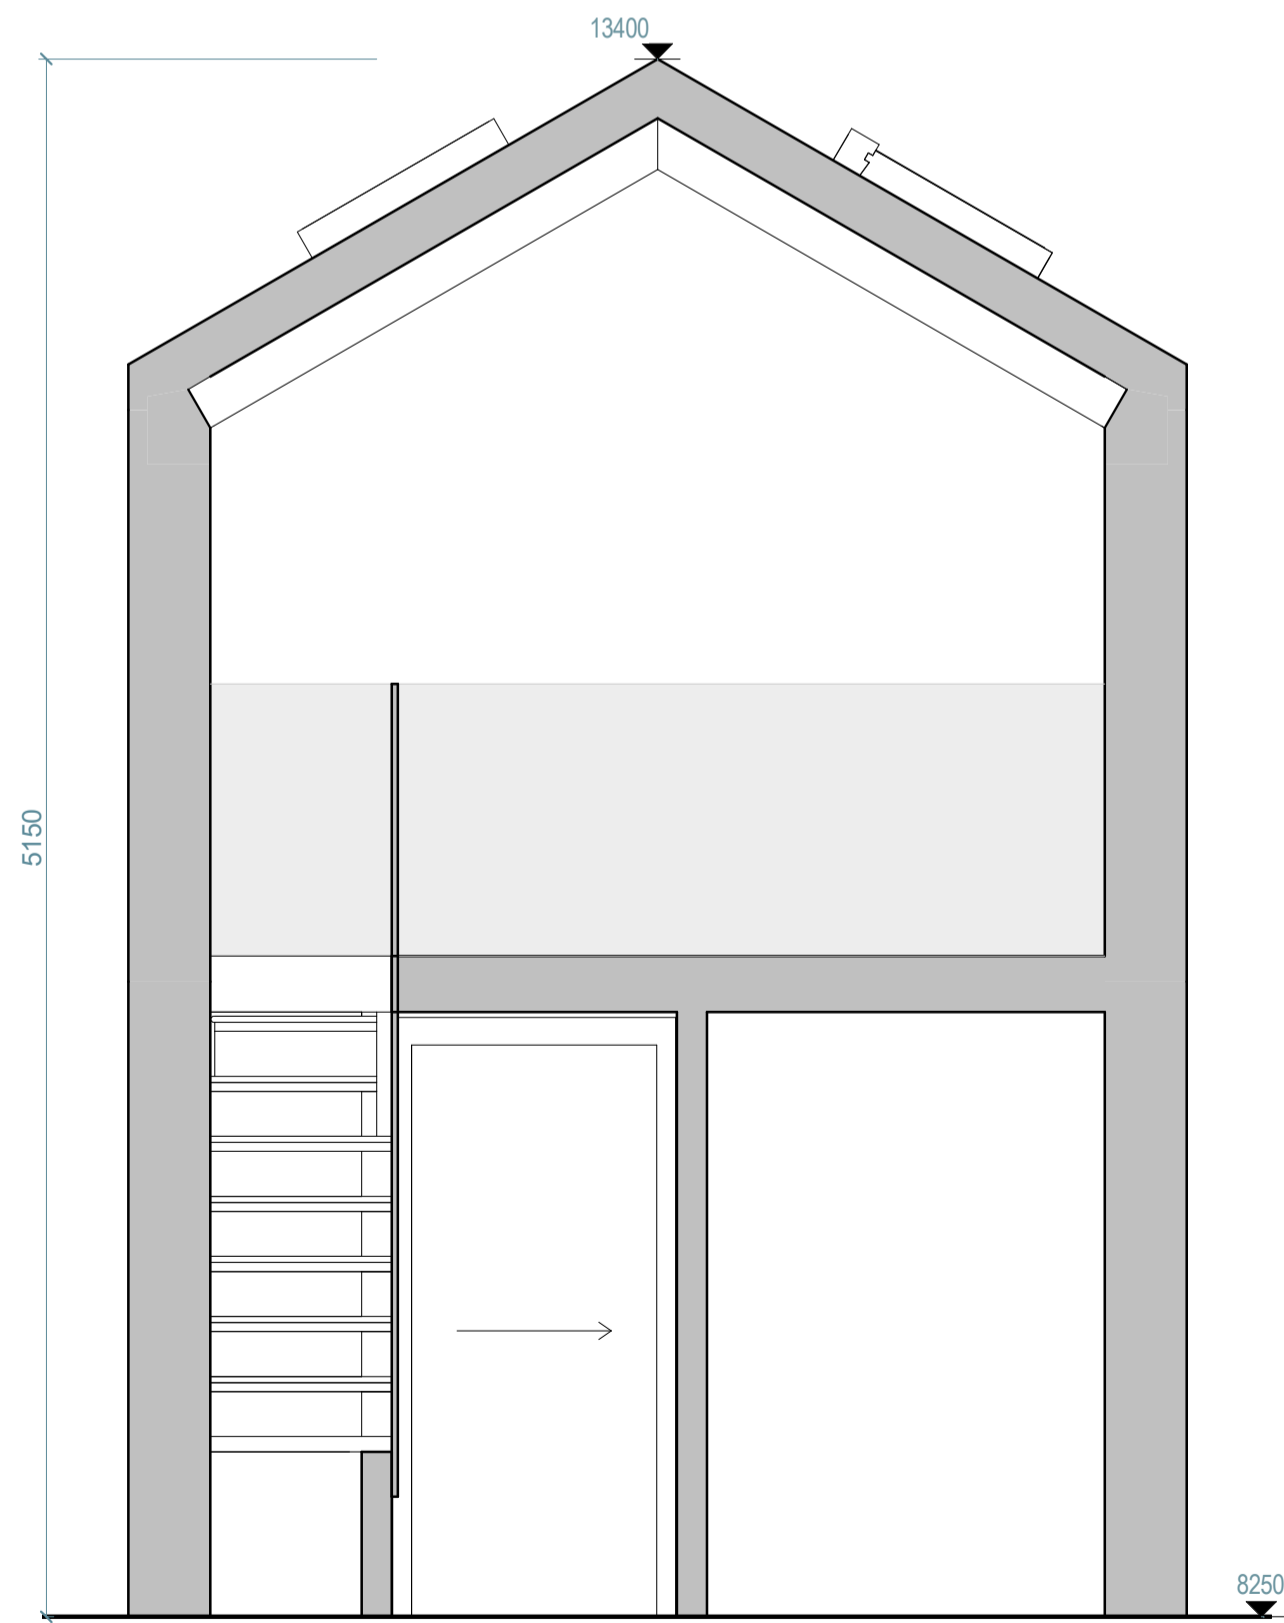

SECTION A-A
1:25

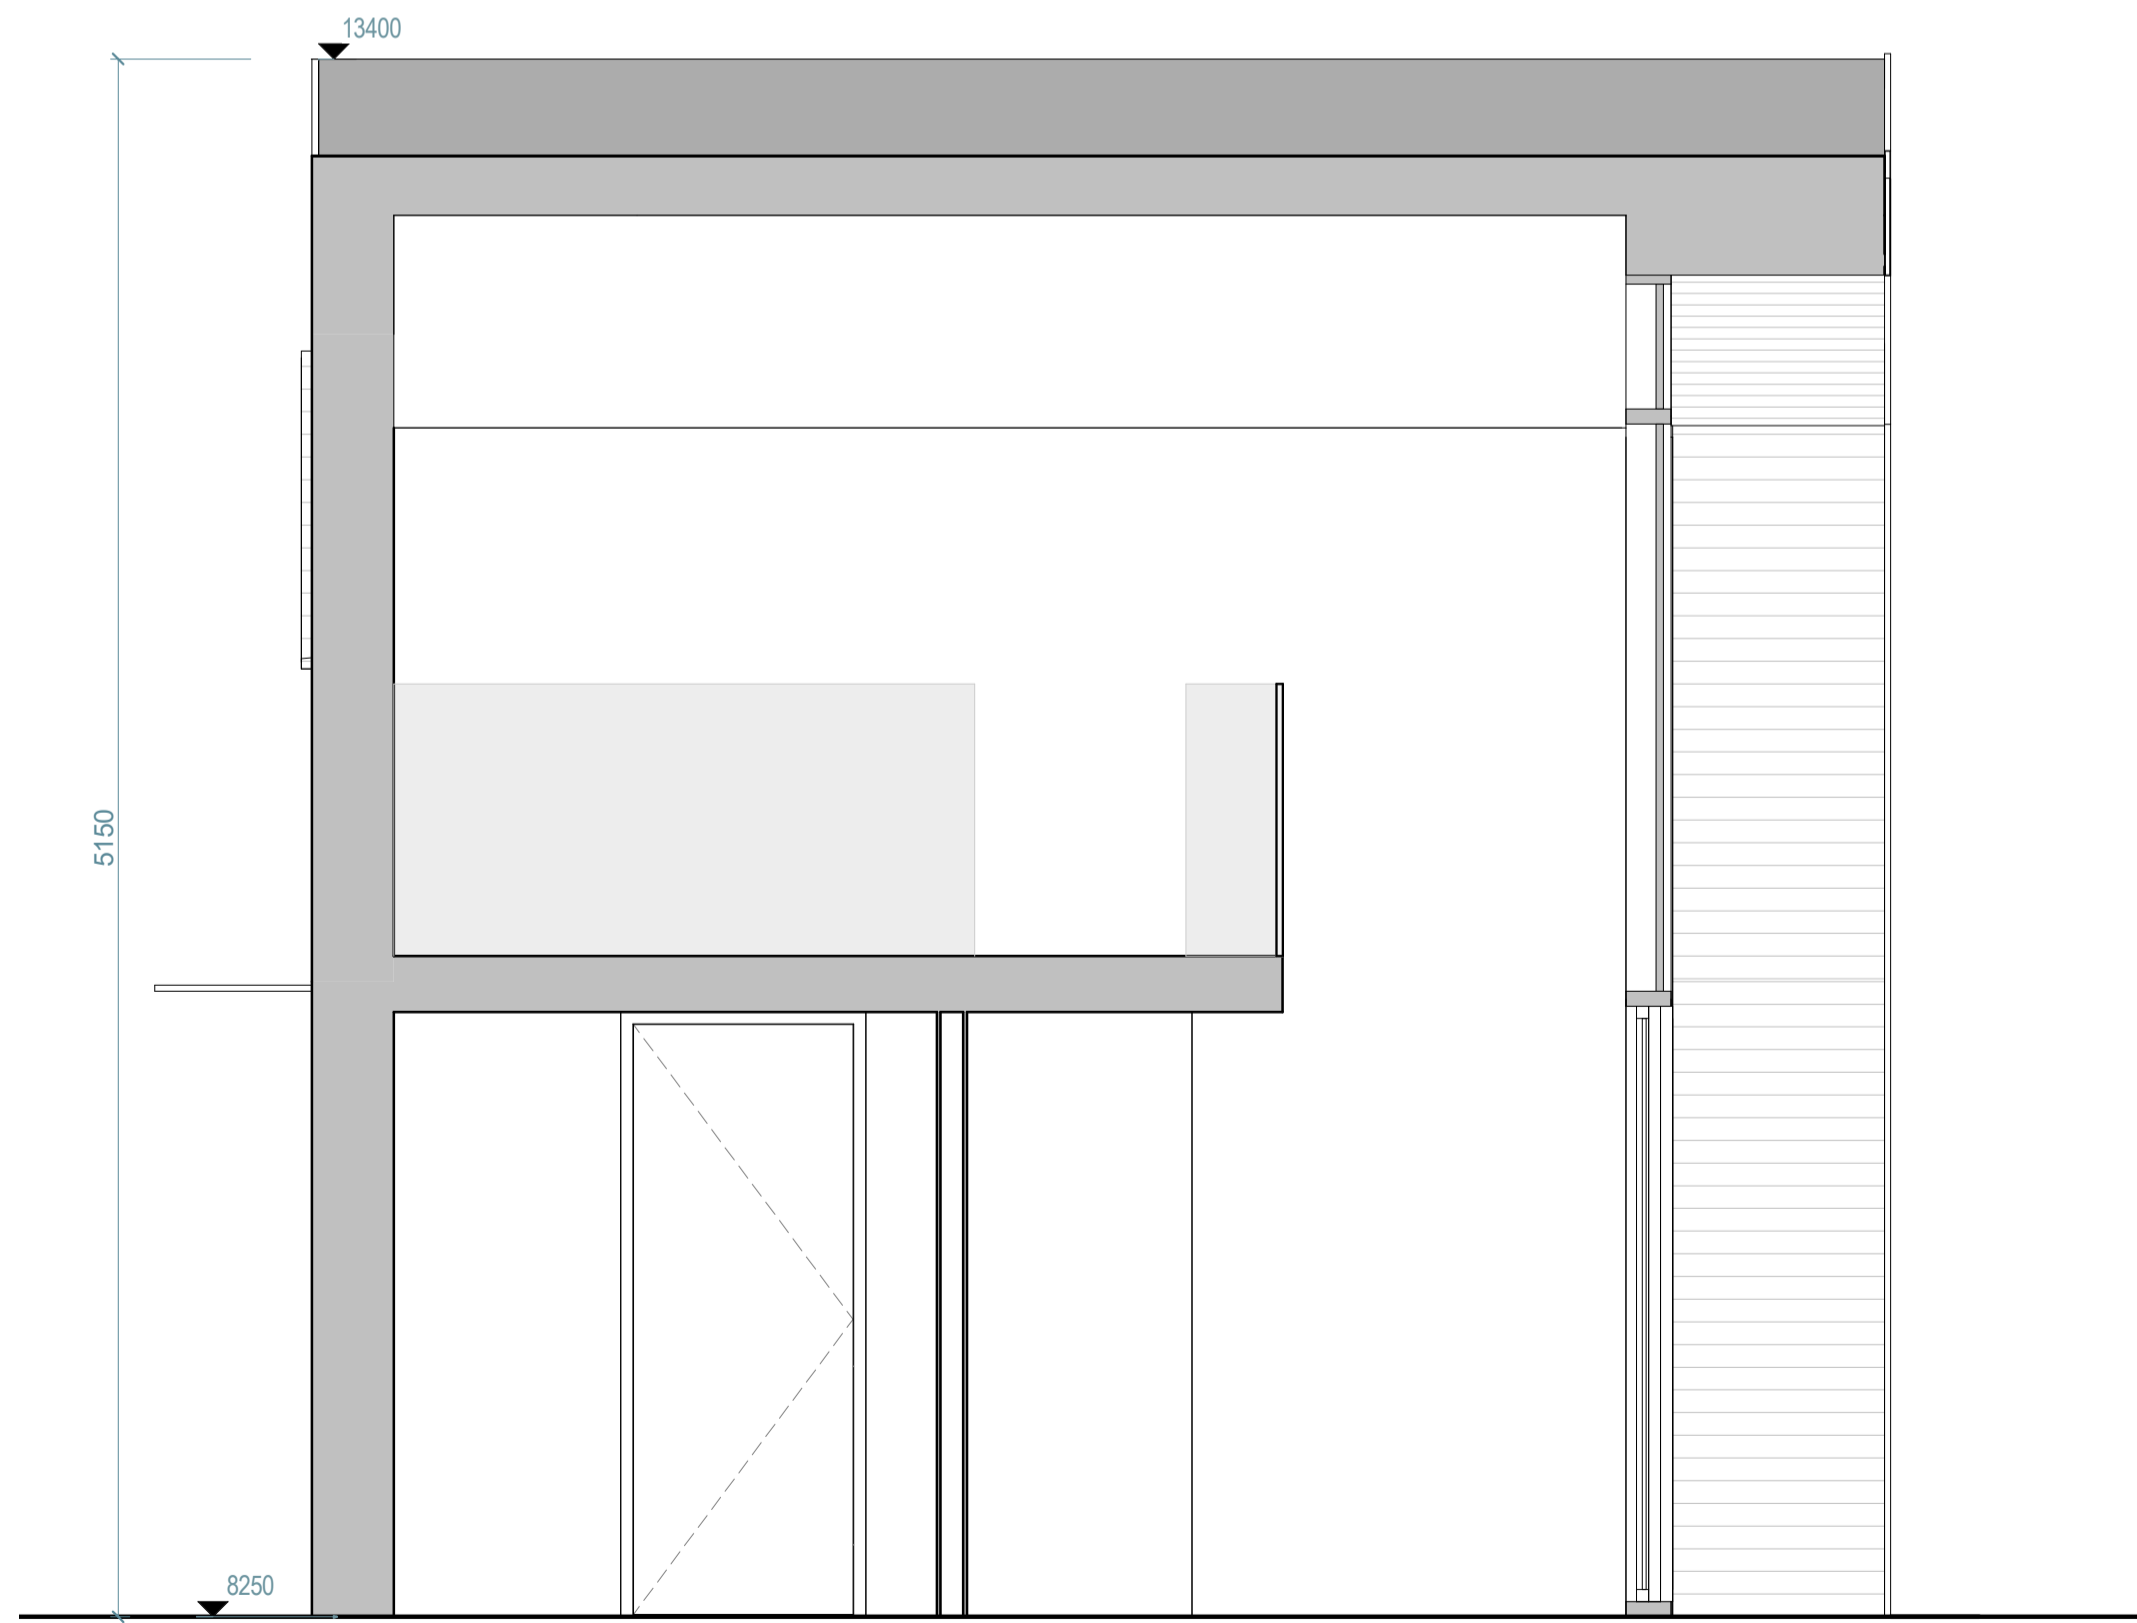

SECTION B-B
1:25

 

NOTES:
OTHER THAN FOR THE PURPOSES OF PLANNING, DO NOT SCALE THESE DRAWINGS.
USE WRITTEN DIMENSIONS ONLY. ALL DIMENSIONS TO BE CHECKED ON SITE PRIOR TO COMMENCEMENT OF WORK.
THIS DRAWING IS THE COPYRIGHT OF SIMPSON HILDER ASSOCIATES LIMITED AND MAY NOT BE REPRODUCED, COPIED OR ALTERED IN ANY WAY WITHOUT WRITTEN AUTHORITY UNLESS FOR THE PURPOSES OF PLANNING.

Information supplied by others. All measurements subject to full onsite investigation prior to construction.

RECEIVED
By Liv Rickman at 11:12 am, Dec 21, 2022

Rev	Date	Description	By	Chkd
C	12-12-22	Cladding Orientation Amendment	HW	*
B	25-02-22	General Updates	CA	*
A	23-02-22	Planning Issue	TW	*

Drawing Status: **PLANNING**

Client:

Principal contractor:

Design Consultant:

 67A HIGH STREET
 LYNCHURST
 HAMPSHIRE
 SO43 7BE
 T: 023 80 283798
 F: 023 80 263688
 E: sh@simpsonhilder.co.uk

Project Title:
**TREGARTHENS HOTEL
 ISLES OF SCILLY**

Drawing Title:
**PLANS & SECTIONS FOR
 UNITS 1-4**

Scale (@ A1 SIZE):
 1:25
 Size: A1

Drawn: CA Date: 02/16/22 Checked: TW Date: 02/16/22

Drawing No.: 9895-(10)003 Revision: C