
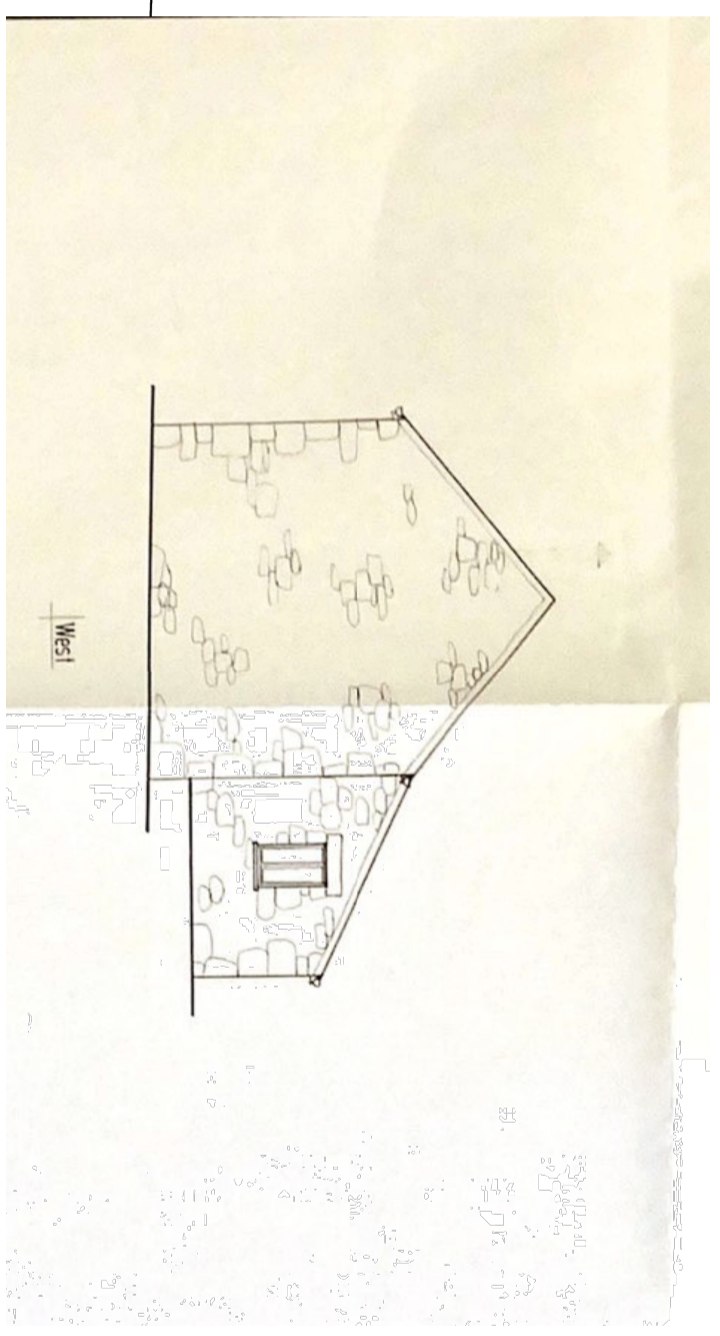
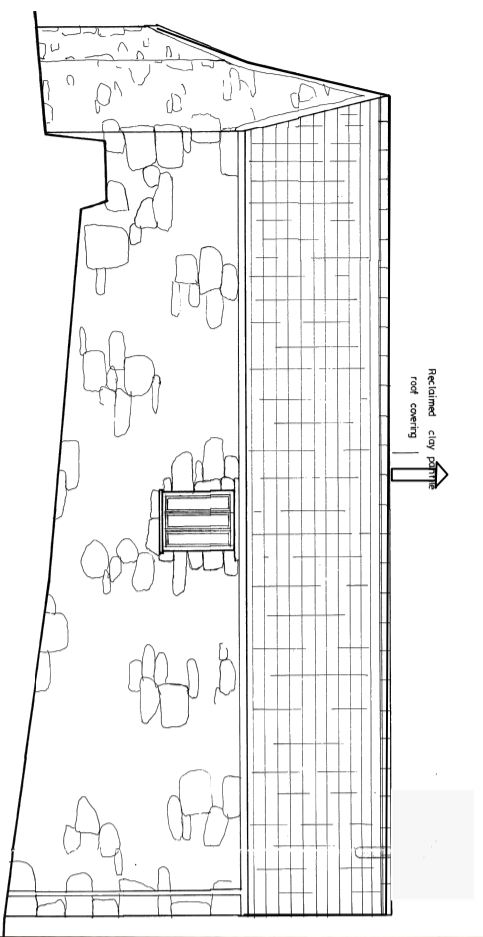
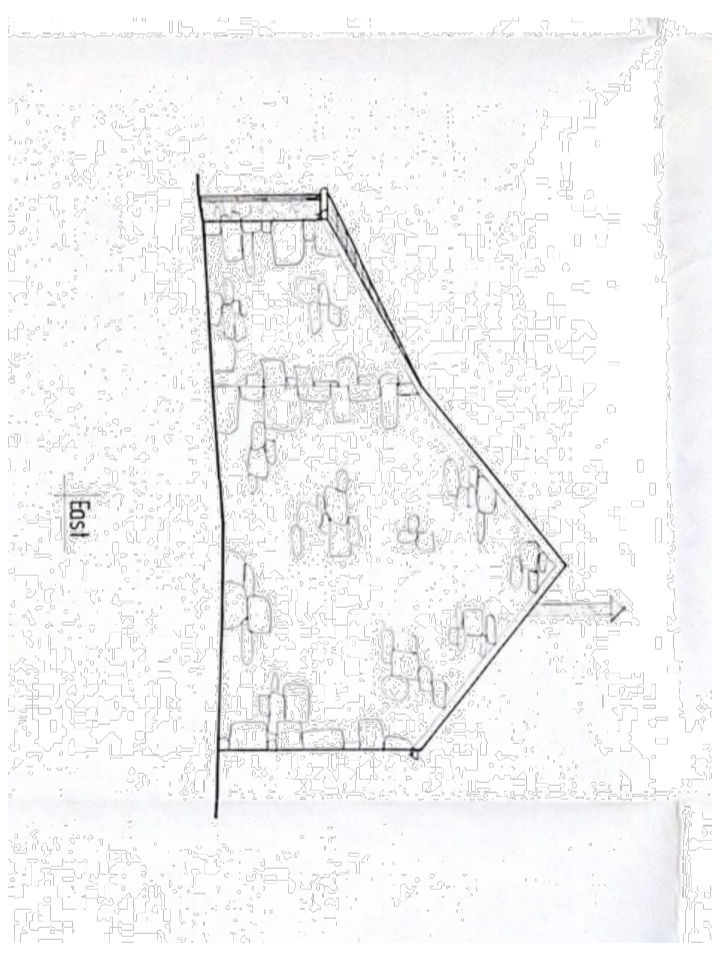


RECEIVED
By A King at 8:31 am, Feb 21, 2023

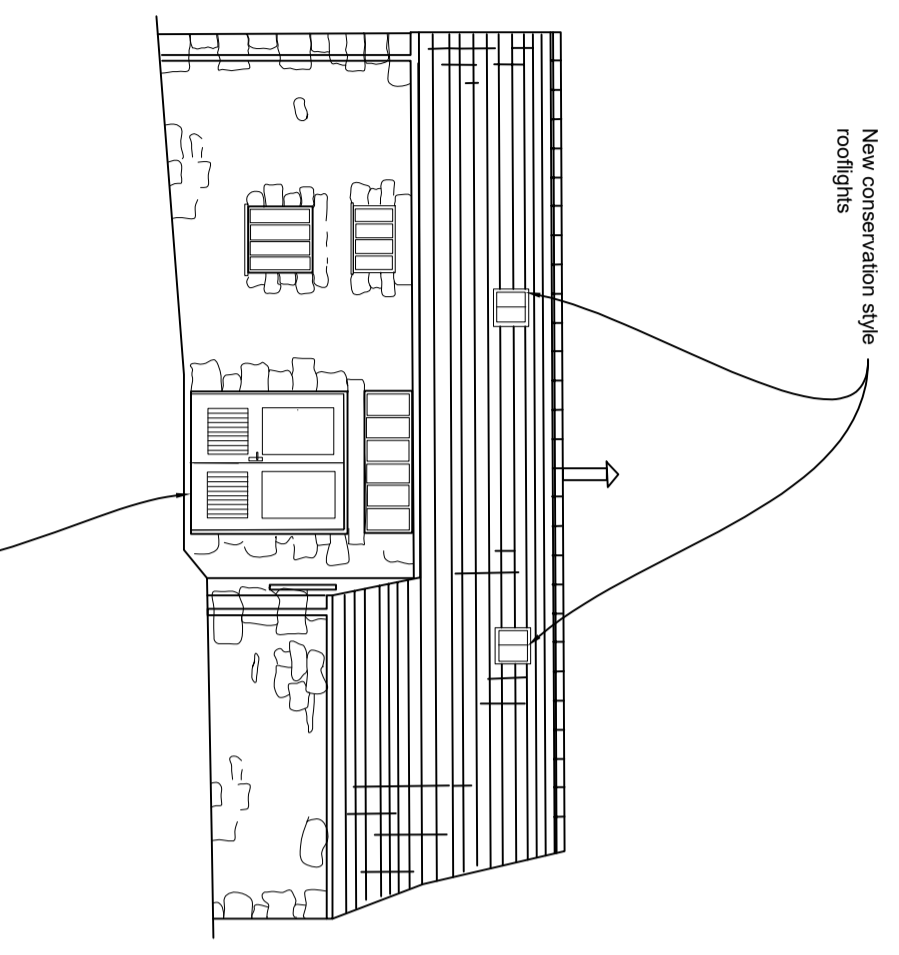

REVISION	AMENDMENT	INITIALS	DATE
A	ADDITIONAL ELEVATIONS SHOWN		

PROJECT
Watermeadow Barn
Residential Conversion

DRAWING TITLE
Proposed South Elevation



DUCHY OF CORNWALL

ST MARY'S ISLES OF SCILLY TR21 0LS

Telephone: (01720) 42298
E-mail: ndem@duchyofcornwall.org

Scale: 1:100
Date: 21/12/2022
Drawing No: 10/0420-03
Rev: A

© This drawing is copyright. Crown copyright and database rights 2017.
Ordinance Survey Licence No 100023148
All materials and workmanship to comply with the current British Standards and codes of practice.
Contractors to check ALL dimensions. Work from figured dimensions ONLY.
Report ANY discrepancy to Architect or Surveyor before proceeding.
IF IN ANY DOUBT ASK