


East Elevation

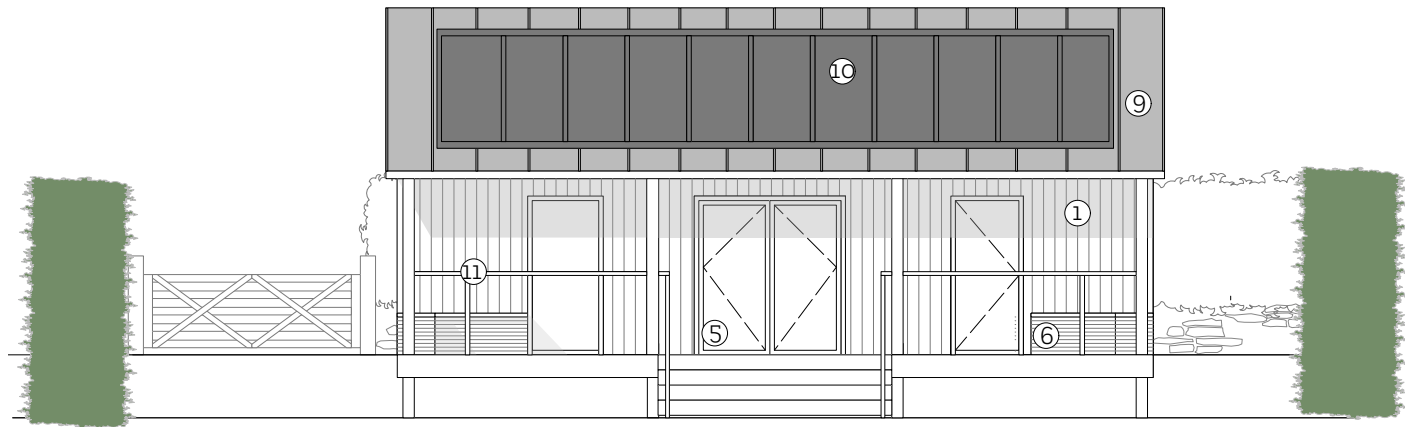

South Elevation

- ① Vertical timber cladding, treated with natural UV protection oil
- ② Rainwater collection
- ③ Horizontal timber cladding to secure bin storage
- ④ Profiled metal roof covering to bin store
- ⑤ Double glazed grey metal framed windows and doors - opening for ventilation
- ⑥ Timber bench seat on deck
- ⑦ Air Source Heat Pump (ASHP)
- ⑧ Bathroom extract ventilation
- ⑨ Grey standing seam metal roof
- ⑩ Photovoltaic array
- ⑪ Timber balustrade to deck

ARBOR

architects

Arbor Architects Ltd.
Shell Store, Skylon Park, Hereford, HR2 6JT
Registered No. 12037250

www.arborarchitects.co.uk


NOTES:

Check this drawing is the latest revision.
Do not scale from this drawing.
Do not use the information on this drawing without checking all dimensions on site.
Do not use any areas indicated for either valuation, purchase, sale or any other form of legally binding contract.
Do not reproduce any part of this drawing without prior written consent.


DESIGNERS HAZARD IDENTIFICATION:

RECEIVED
By Liv Rickman at 12:24 pm, Jan 23, 2023

Rev	Date	Description	DRW	CHK
Project Scilly Billy Shop				
Project No. 1040				
Date		Status		
30/12/22		PLANNING		
Scale		Drawn	Checked	
1:100 at A3		EDS	MH	
Drawing				
Proposed Eleavtions - Sheet 1				
Drawing No. PL104			Rev.	

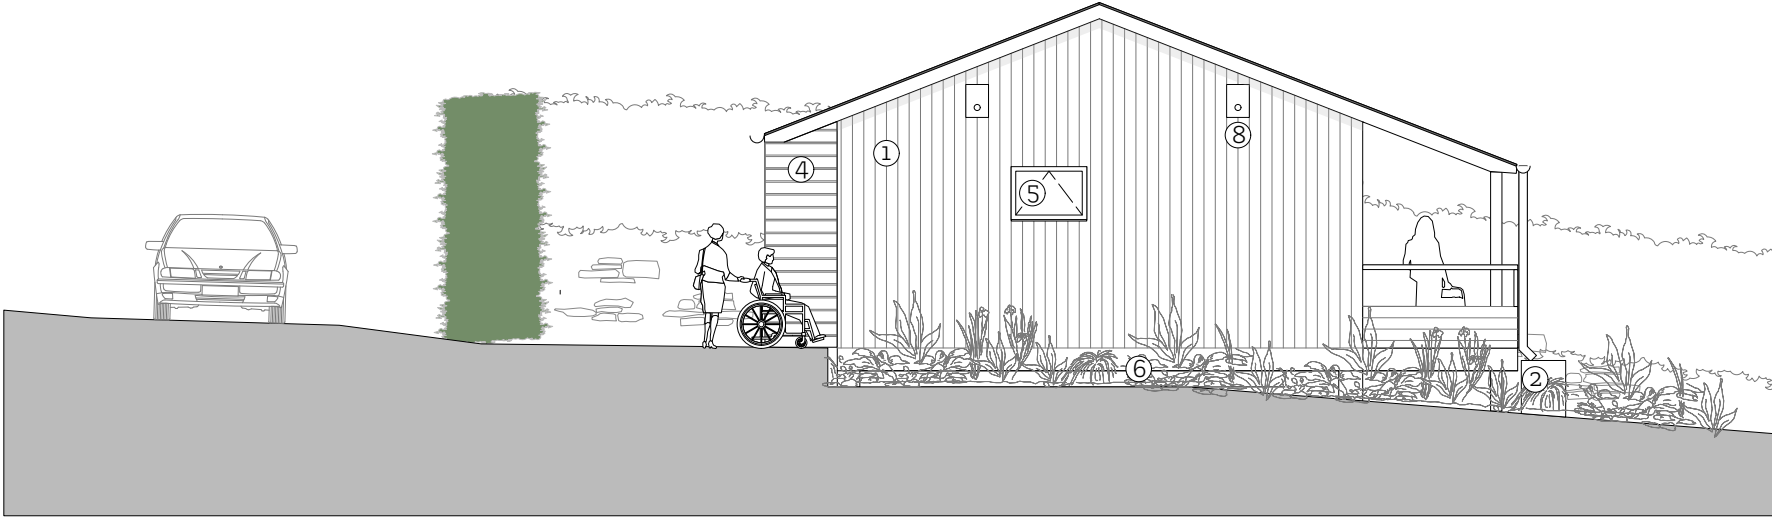

West Elevation

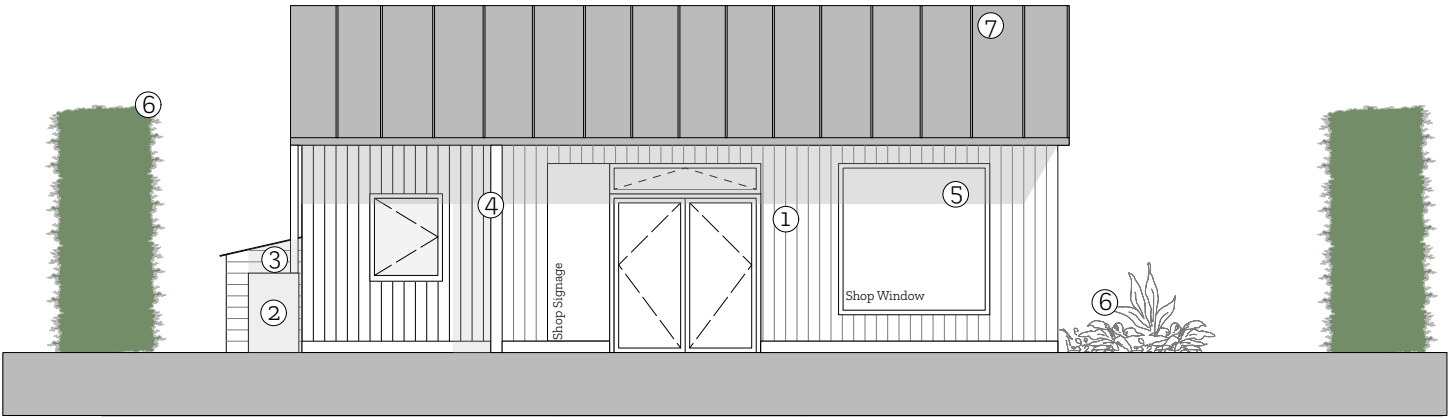

North Elevation

- ① Vertical timber cladding, treated with natural UV protection oil
- ② Rainwater collection
- ③ Horizontal timber cladding to secure bin storage
- ④ Timber screen between public entrance and staff room window
- ⑤ Double glazed grey metal framed windows - opening for ventilation
- ⑥ Landscaping - new hedge and wildflower planting
- ⑦ Grey standing seam metal roof
- ⑧ Bird boxes

NOTES:

Check this drawing is the latest revision.
Do not scale from this drawing.
Do not use the information on this drawing without checking all dimensions on site.
Do not use any areas indicated for either valuation, purchase, sale or any other form of legally binding contract.
Do not reproduce any part of this drawing without prior written consent.

DESIGNERS HAZARD IDENTIFICATION:

RECEIVED
By Liv Rickman at 12:19 pm, Jan 23, 2023

Rev	Date	Description	DRW	CHK
Project Scilly Billy Shop				
Project No. 1040				
Date		Status		
30/12/22		PLANNING		
Scale		Drawn	Checked	
1:100 at A3		EDS	MH	
Drawing				
Proposed Elevations - Sheet 2				
Drawing No. PL105			Rev.	