

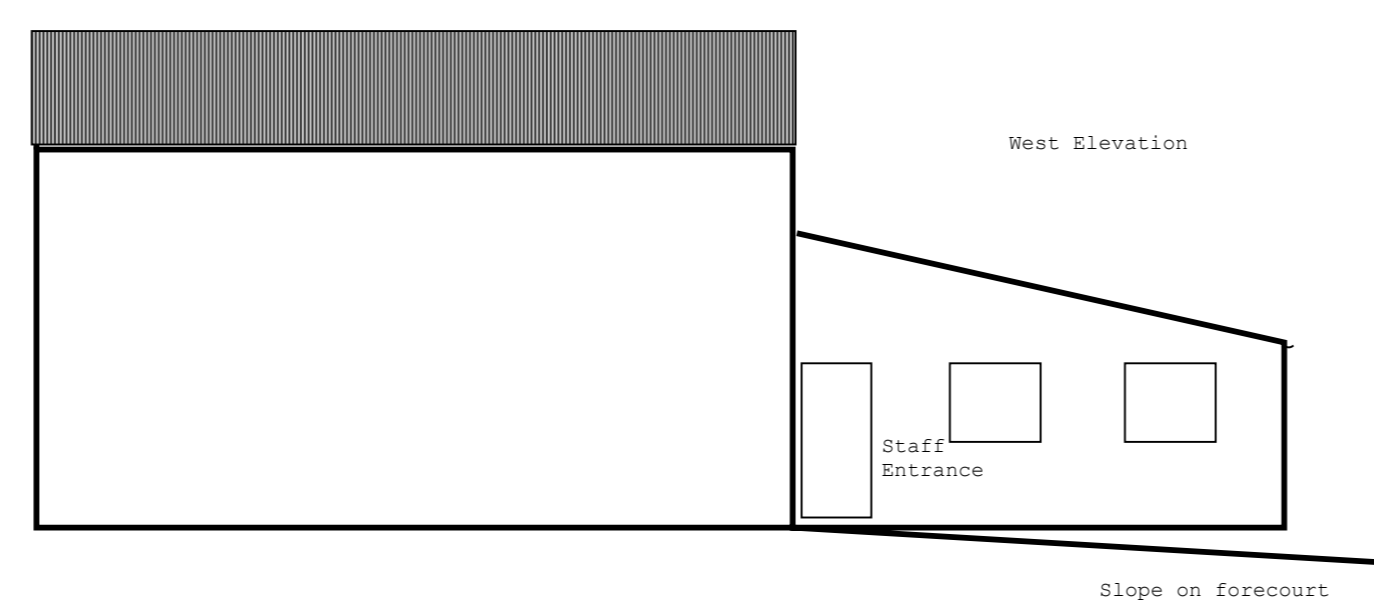
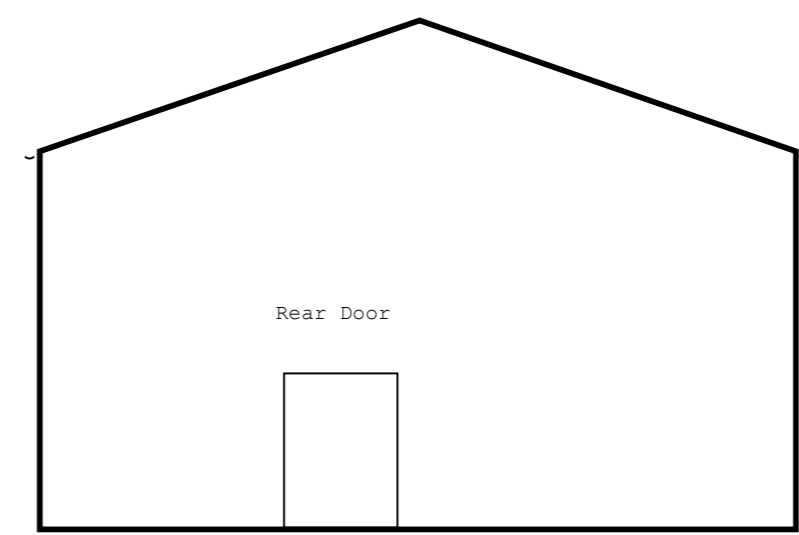


**RECEIVED**  
By A King at 12:51 pm, Feb 08, 2023


North Elevation

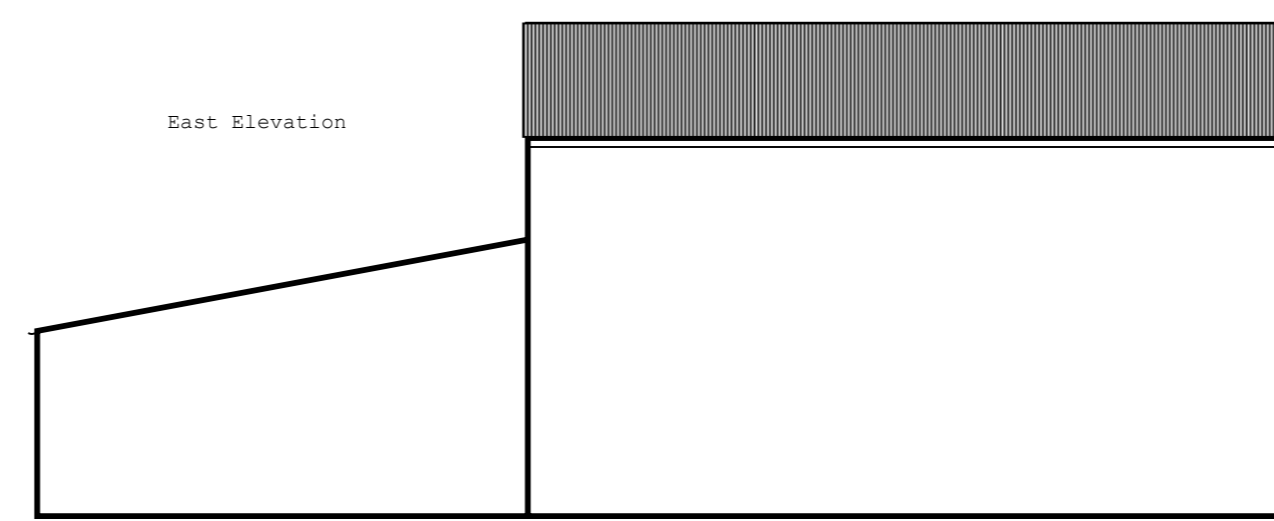

South Elevation

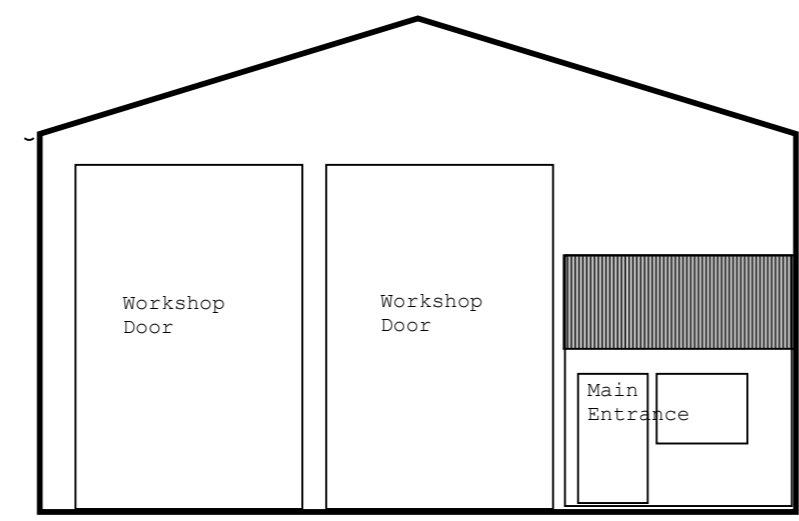

Block Plan

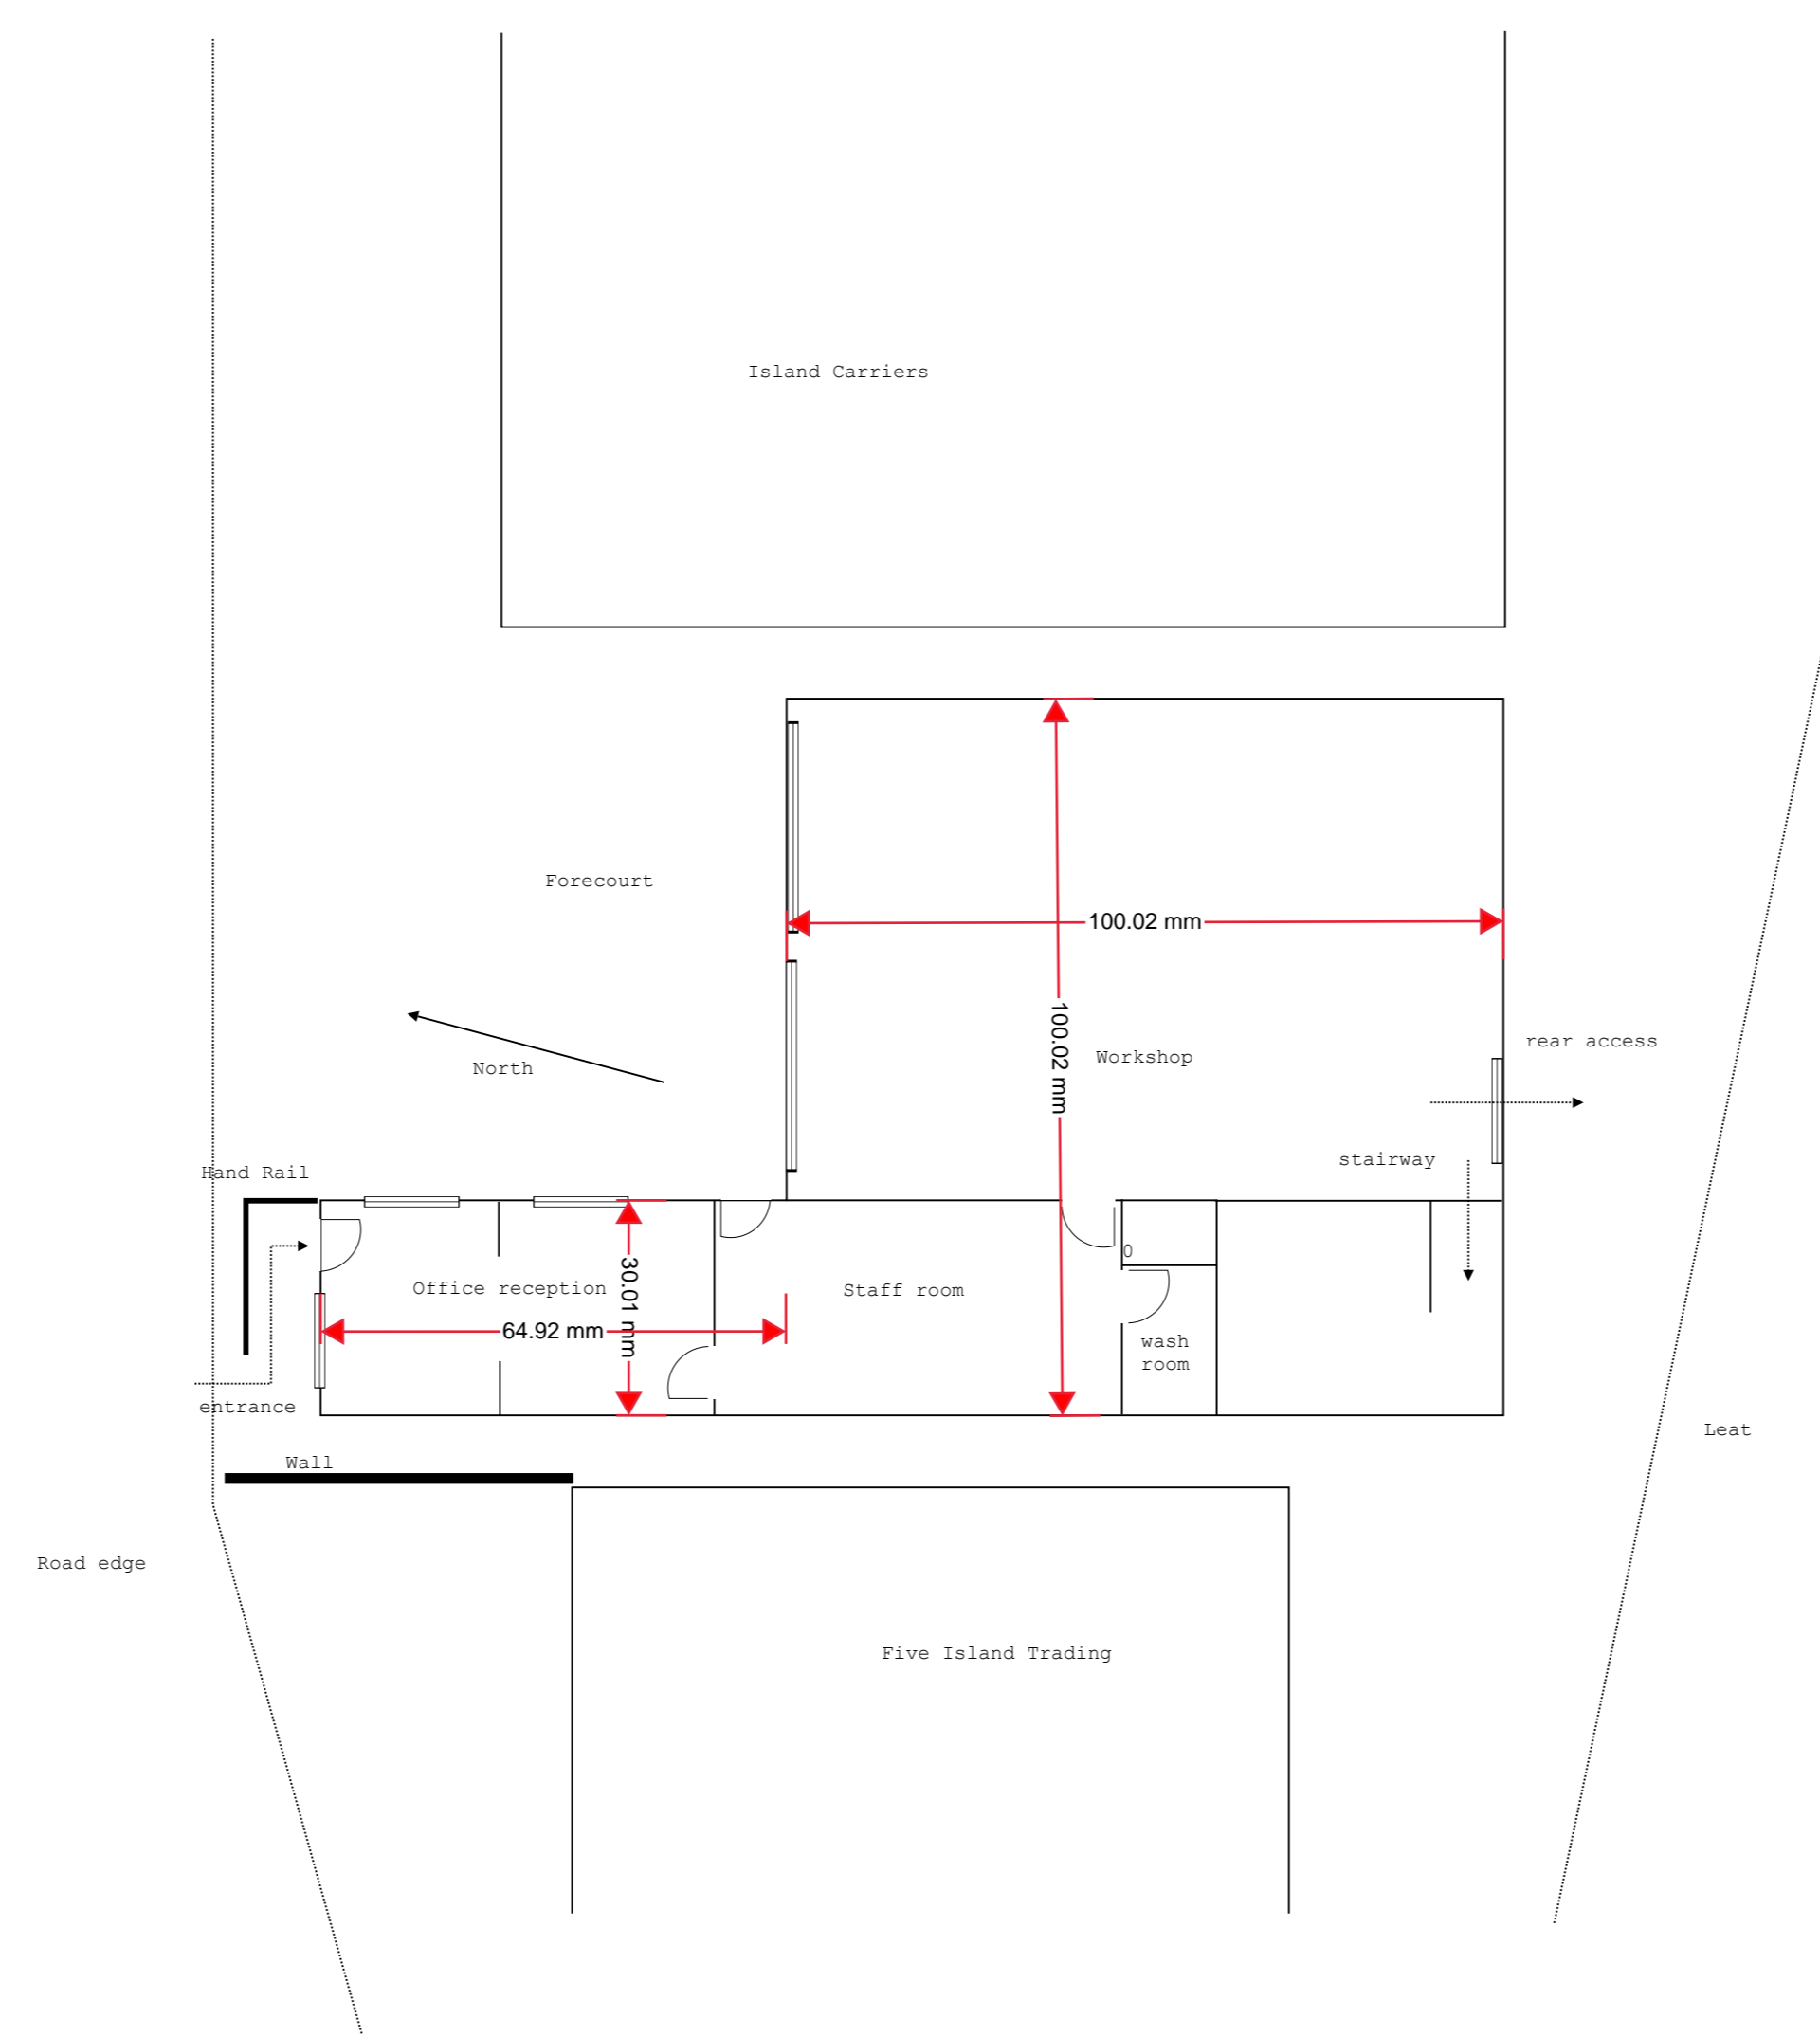

Site:	Unit 7 Portmellon Ind Est	Drawing:	01 Elevation and block Plan	Project:	BHH Office	Drawn:	R Hand	Scale:		Client:	Richard Hand Hauke Unit 7 Portmellon PS21 0JY
Title:	Reception area extension	Scale:	1:100	Date:	05/01/2023	Rev:	A				