


SITE LOCATION

Scale - NTS

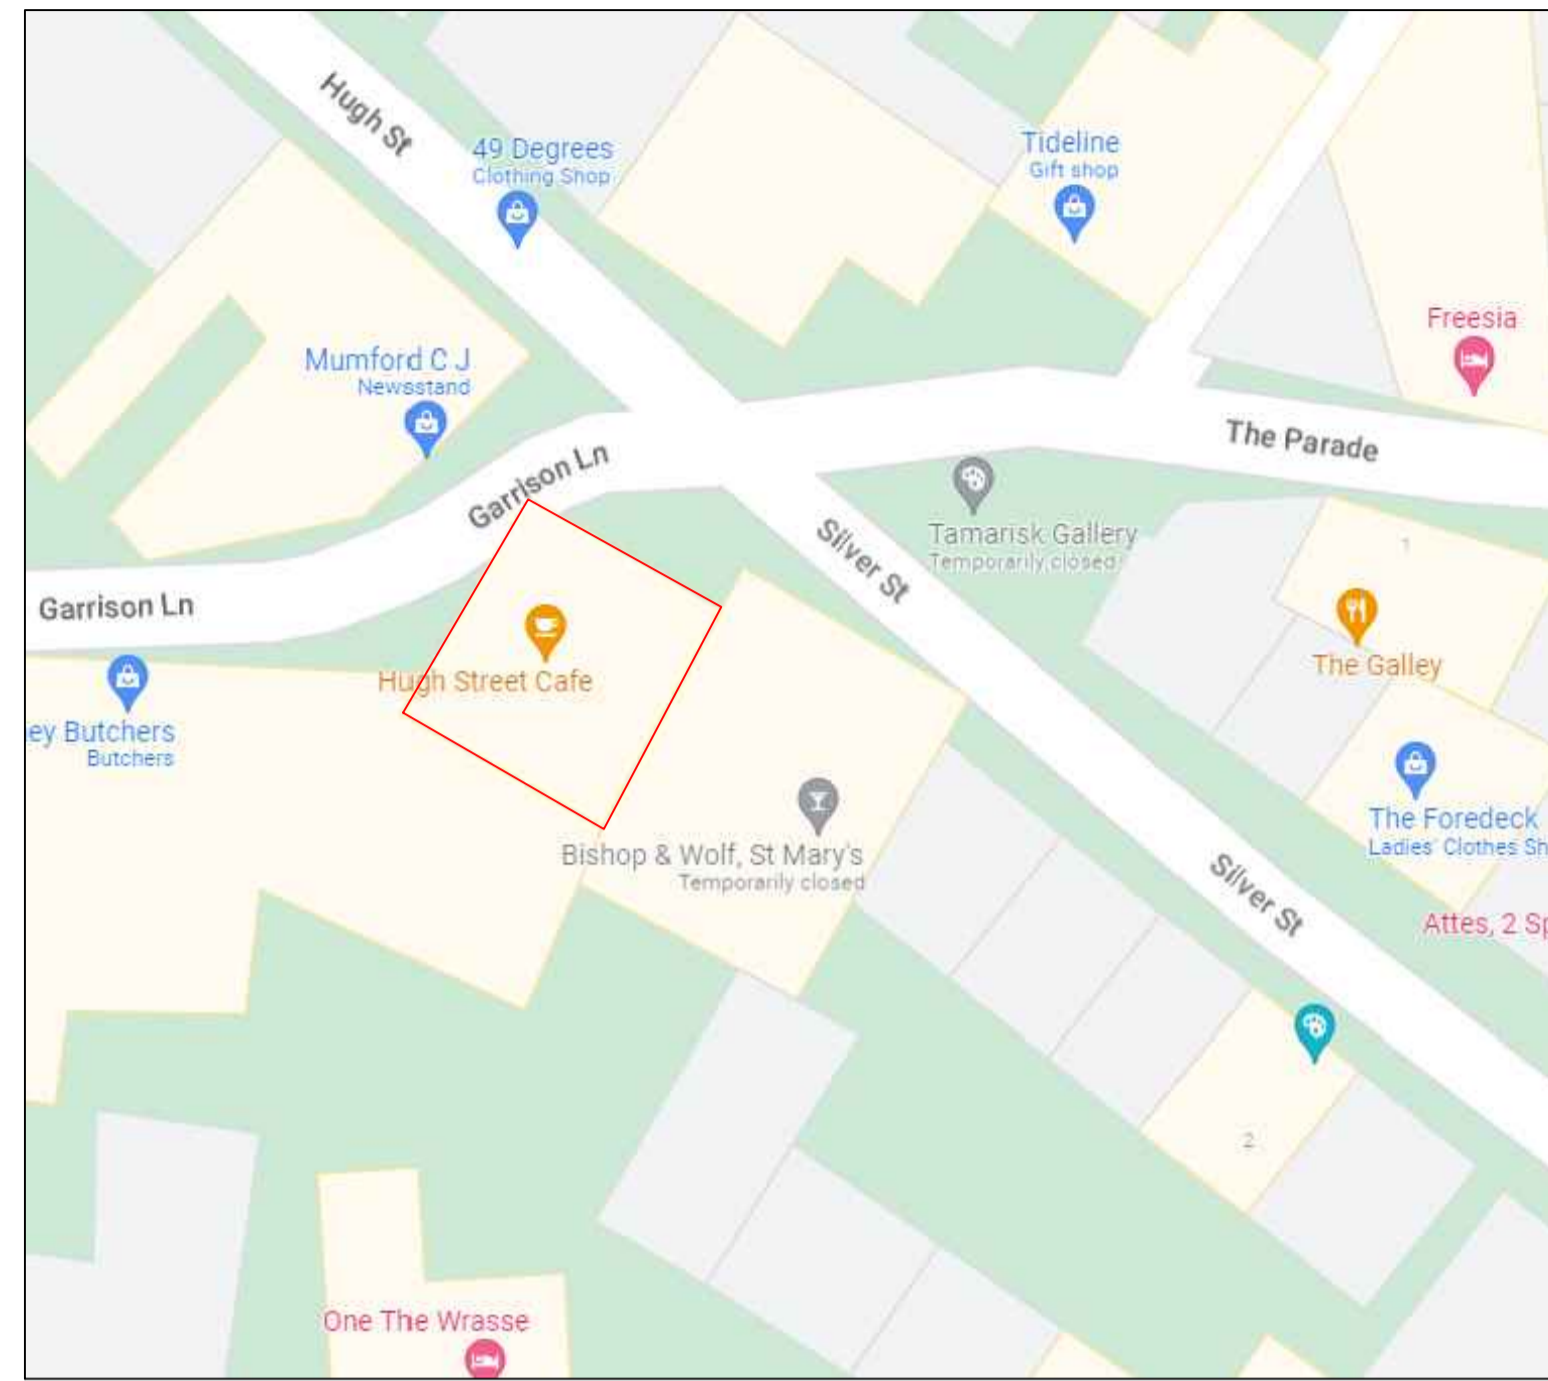

RECEIVED

By Liv Rickman at 11:34 am, Feb 10, 2023

Rev	Date	Drawn By	Notes

WEST ELEVATION

Scale - 1:50



NORTH ELEVATION

Scale - 1:50



DO NOT SCALE FROM THIS DRAWING!
 All measurements in MM with a tolerance +/- 1mm
 All power & services installation by client/M/E Contractor
 Ceiling grid for illustration purposes only. To be fitted by others.
 Drawing to be printed in colour

Approximate canopy weight:	85 Kg
Approximate condensate weight:	-
Drawing to be used in conjunction with:	
Architect:	-
Kitchen:	-
Landlord:	-

Odour Control Checklist	
Pre-Filter	-
Carbon	-
Bag Filter	-
HEPA	-
ESP	-
UV Ozone	-

Extract	VCD	Pre-filter	Double deflection grille	Canopy LED light
Extract fire rated	Carbon	Toilet Valve	Eggcrate grille	Flex
Supply	Cladding	Fire & smoke damper	Pump house anti vibration foot	AVD Access door
Toilet extract	Brackety			

Extract Fan Information:	
Fan Model:	AW 400 E4 Axial Fan
Input Current:	1.05 A
Full Load Current:	6.3 A
Sound Level:	64 dB at 1M
Weight:	8.7 Kg
Controller:	-

Supply Fan Information:	
Fan Model:	-
Input Current:	-
Full Load Current:	-
Sound Level:	-
Weight:	-
Controller:	-

Ancillary Fan Information:	
Fan Model:	-
Input Current:	-
Full Load Current:	-
Sound Level:	-
Weight:	-
Controller:	-

Ancillary Fan Information:	
Fan Model:	-
Input Current:	-
Full Load Current:	-
Sound Level:	-
Weight:	-
Controller:	-

Project:	Hugh St. Cafe		
Client:	Hugh St. Cafe		
Drawing No:	PV23021-01	Date:	09/02/2023
Drawn By:	EF	Revision:	-
Drawing view:	Exterior Elevations		
Status:	FOR APPROVAL	Paper Size:	A1
Site Address:	Hugh Street, St Mary's, Isles of Scilly, TR21 0LL		

Partridge Ventilation

"a breath of fresh air"

Partridge Ventilation Ltd
 Company Number: 12082527

Cardrew Industrial Estate, Reaforth, Cornwall, TR15 1SH
 enquiries@partridge-ventilation.co.uk
 01209 204700