

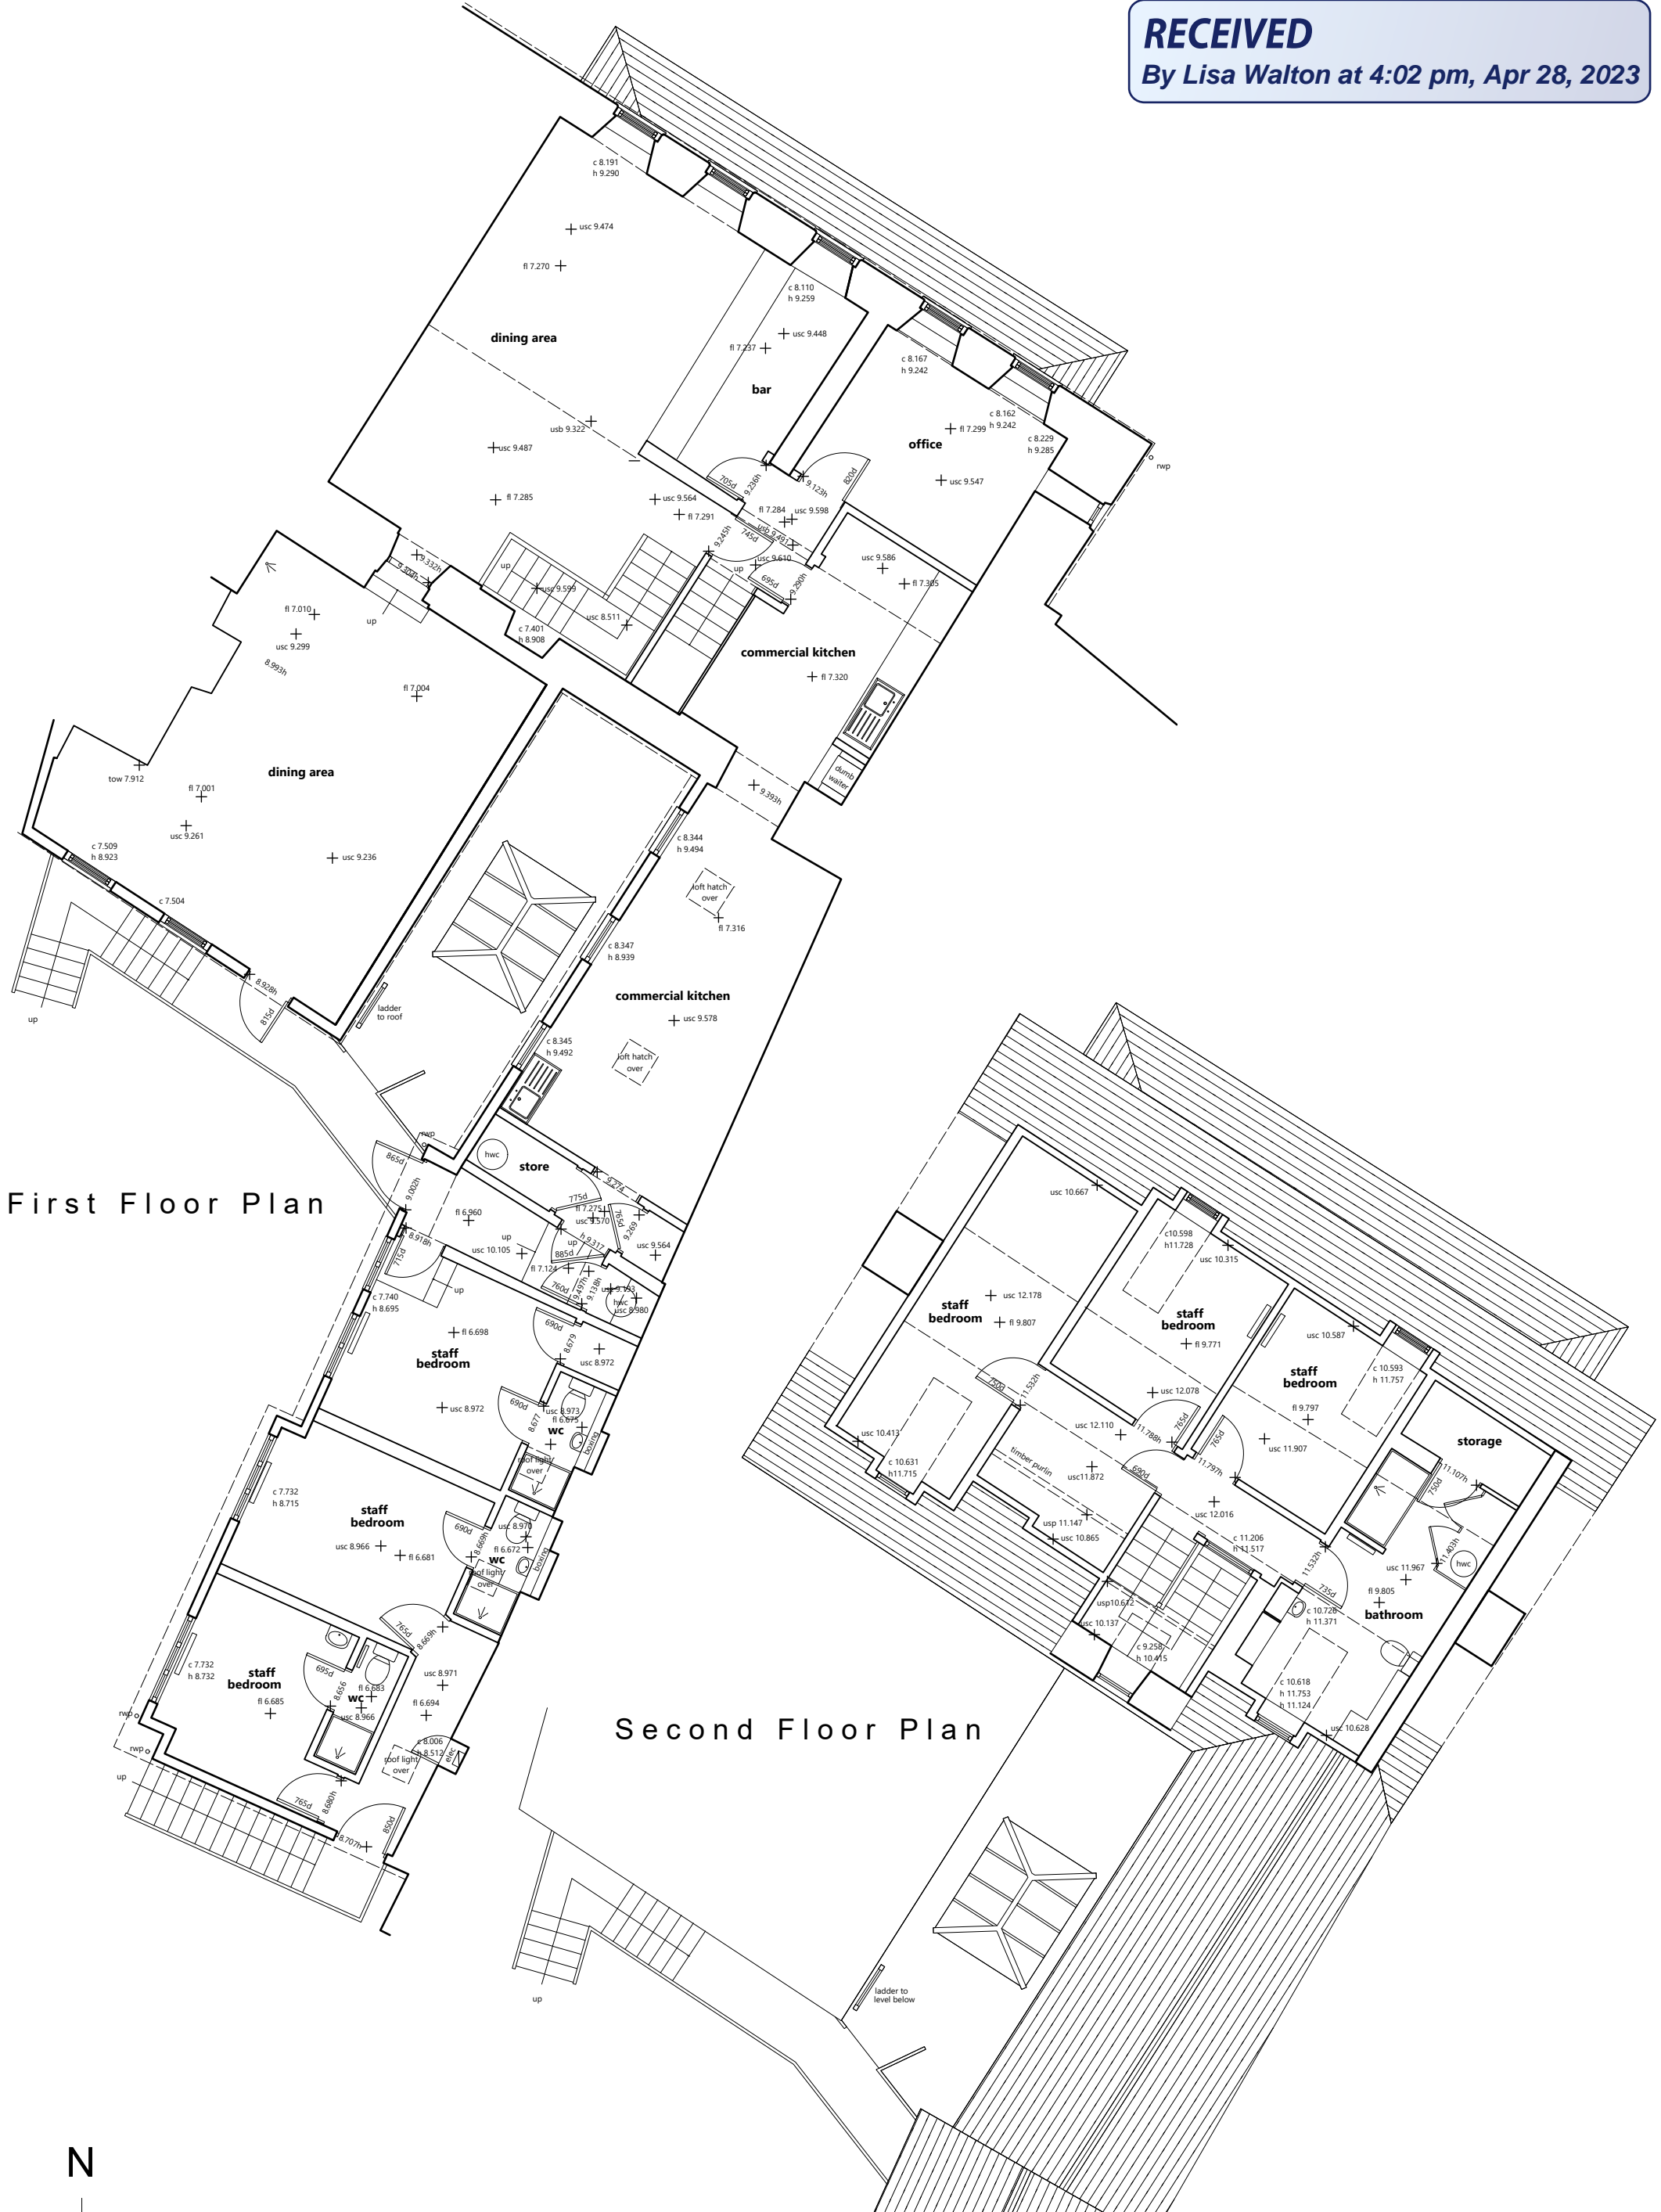


RECEIVED
By Lisa Walton at 4:02 pm, Apr 28, 2023

 

First Floor Plan

Second Floor Plan

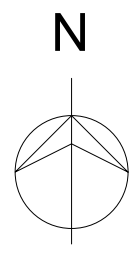

Alterations @
Bishop & Wolf
Hugh Street
Isles of Scilly TR21 0LL

Plans
As Existing
Scale: 1:100@A3 Drawn: DRL
1763-23-002 Date: Jan 23



Darren Law
Architecture
81 Steed Close Paignton TQ4 7SP
01803 844961 info@dl-arch.co.uk

ALL DIMENSIONS TO BE CHECKED ON SITE & ANY DISCREPANCIES TO BE NOTIFIED PRIOR TO COMMENCEMENT OF WORK.