


**RECEIVED**


By Lisa Walton at 5:19 pm, May 02, 2023

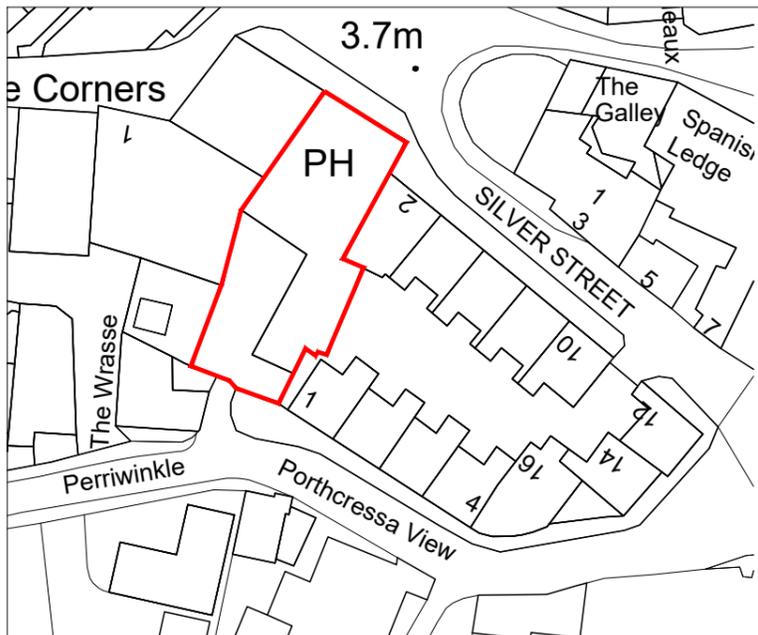


(c) Crown Copyright and Database Rights 2022 OS 100060020

**Location Plan**

Scale 1:1250@A3

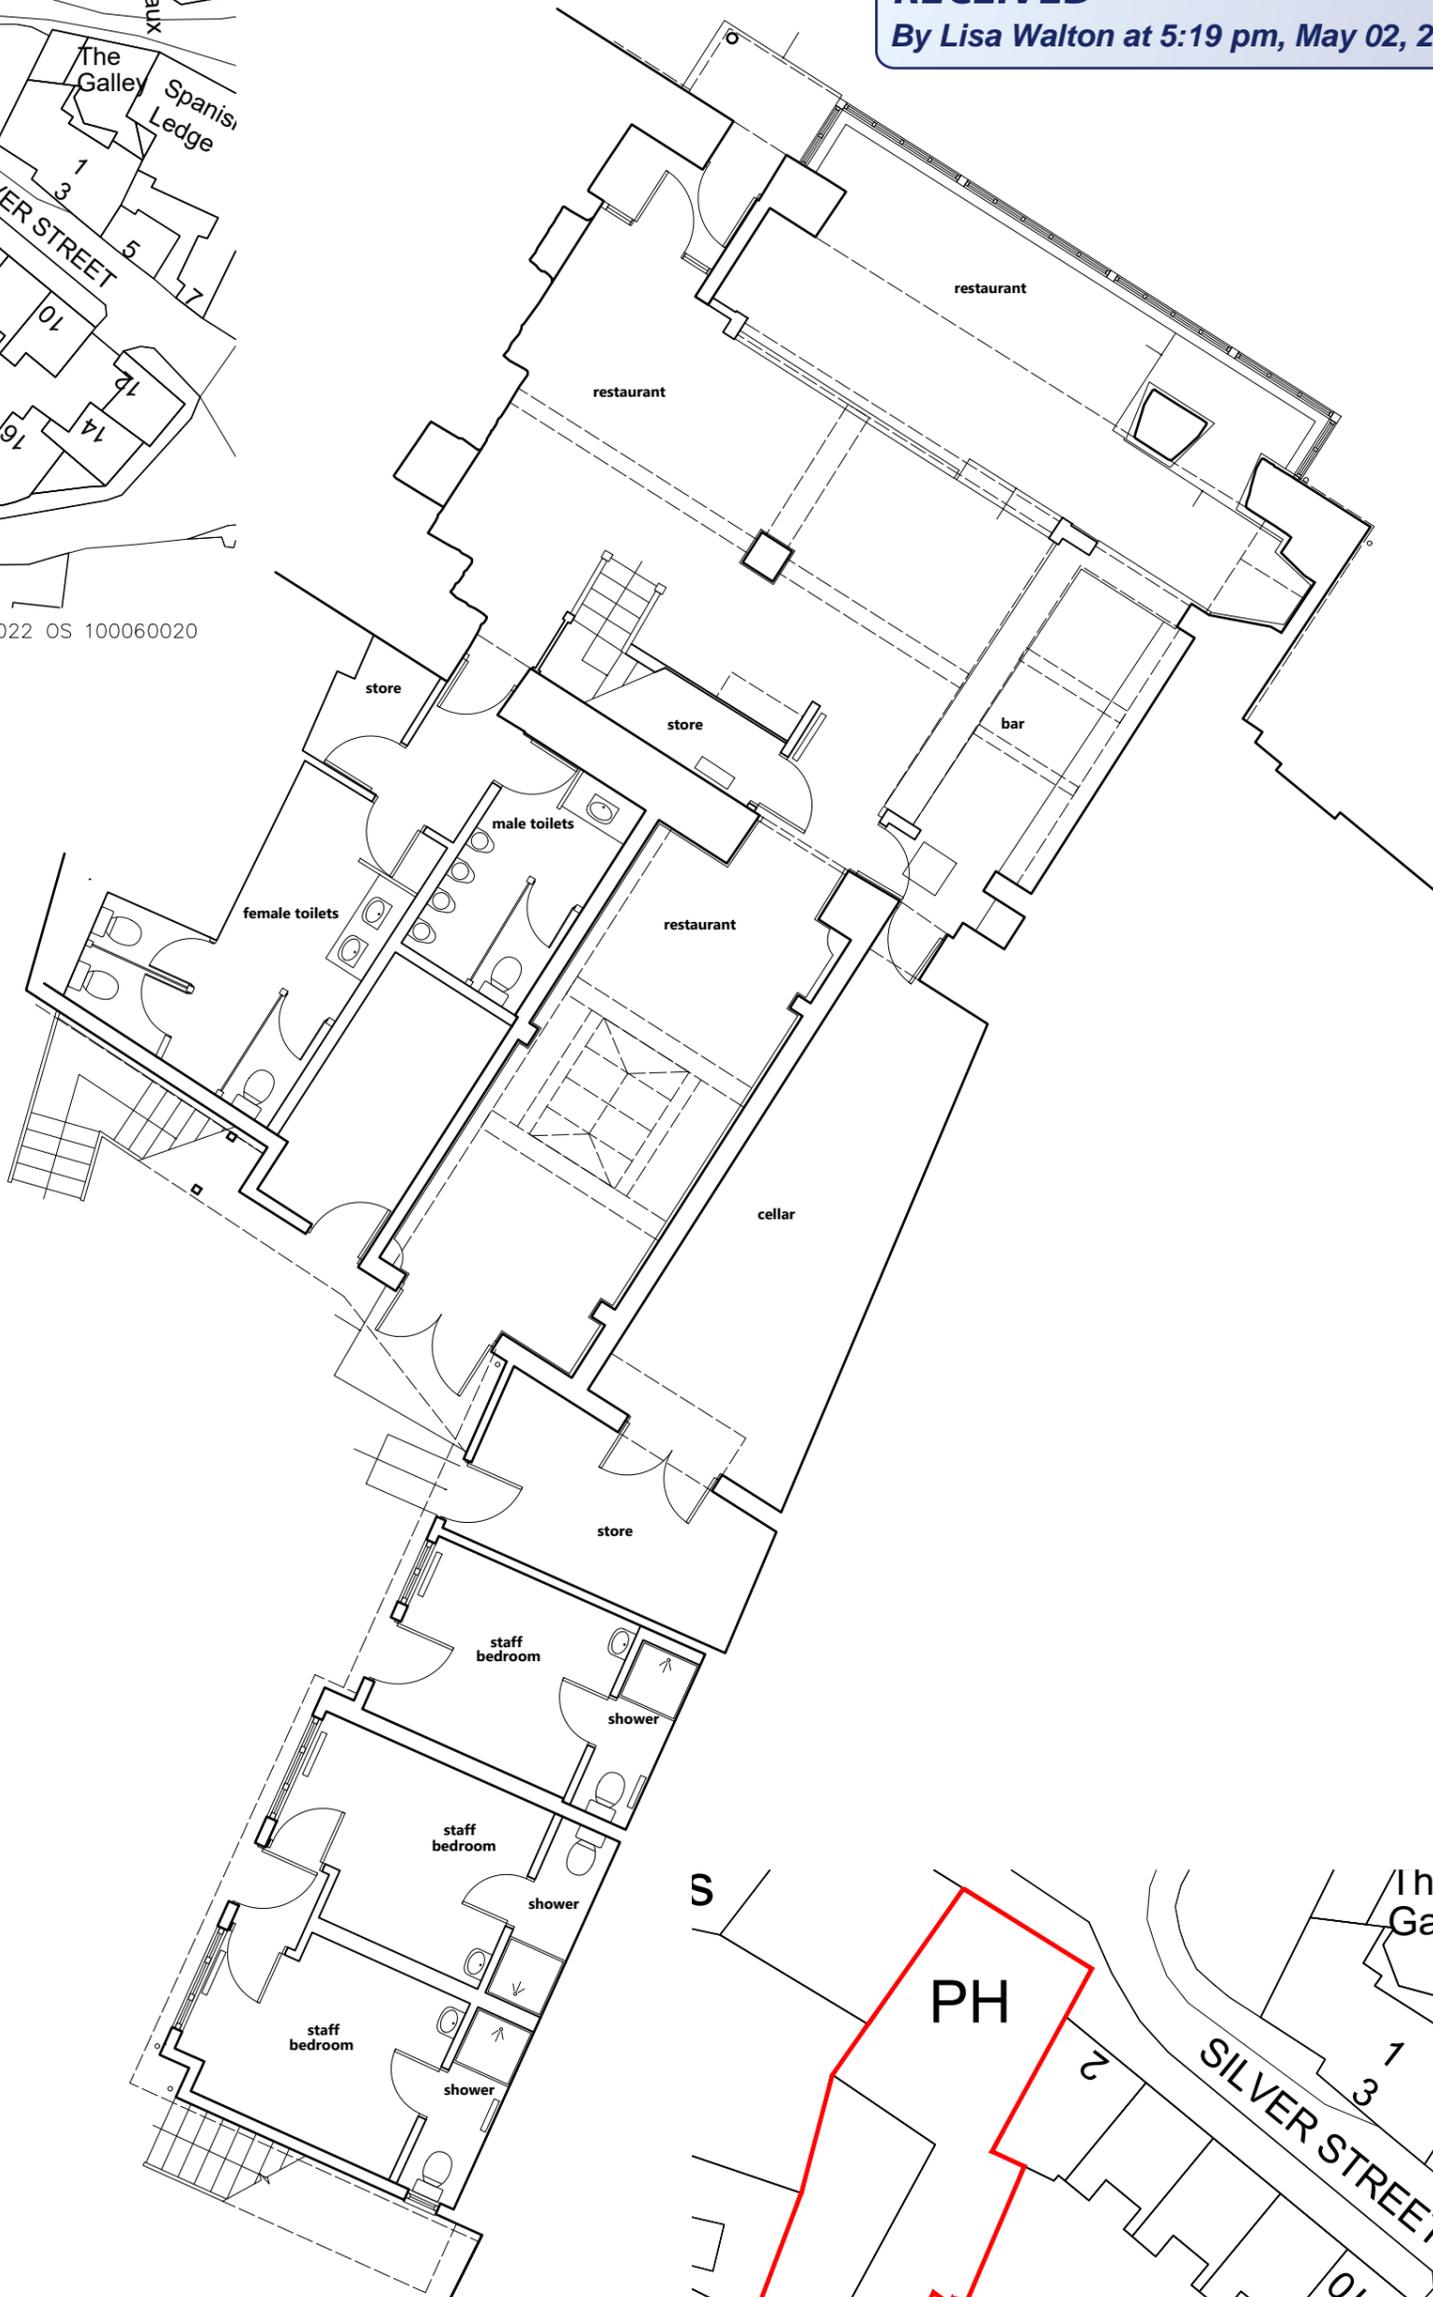

**Ground Floor Plan**

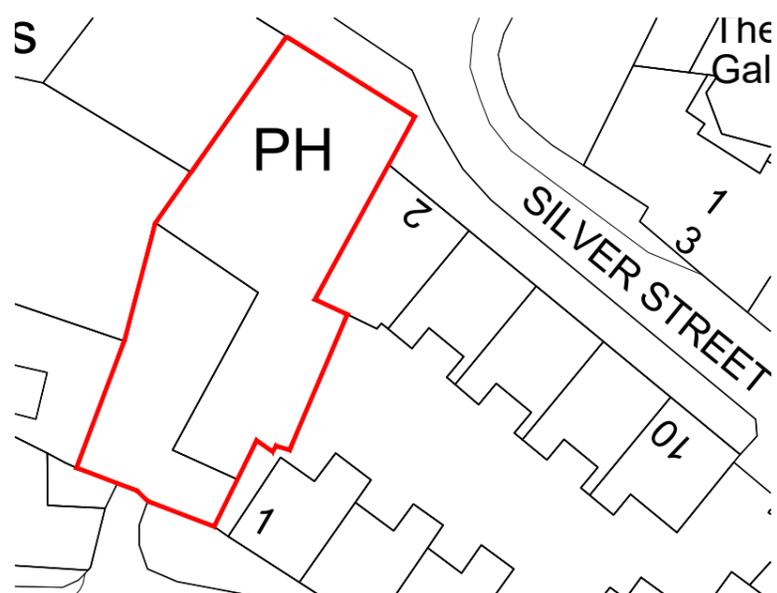

**Block Plan**

Scale 1:500@A3



0 1M 2M 3M 4M 5M



Alterations @  
Bishop & Wolf  
Hugh Street  
Isles of Scilly TR21 0LL

Plans  
As Existing

Scale: 1:100@A3 Drawn: DRL  
**1763-23-001A**



Building Excellence Awards 2020 Winner

Date: Jan 23

ALL DIMENSIONS TO BE CHECKED ON SITE & ANY DISCREPANCIES TO BE NOTIFIED PRIOR TO COMMENCEMENT OF WORK.

**Darren Law  
Architecture**

81 Steed Close Paignton TQ4 7SP  
01803 844961 info@dl-arch.co.uk