



RECEIVED
By A King at 9:12 am, May 30, 2023

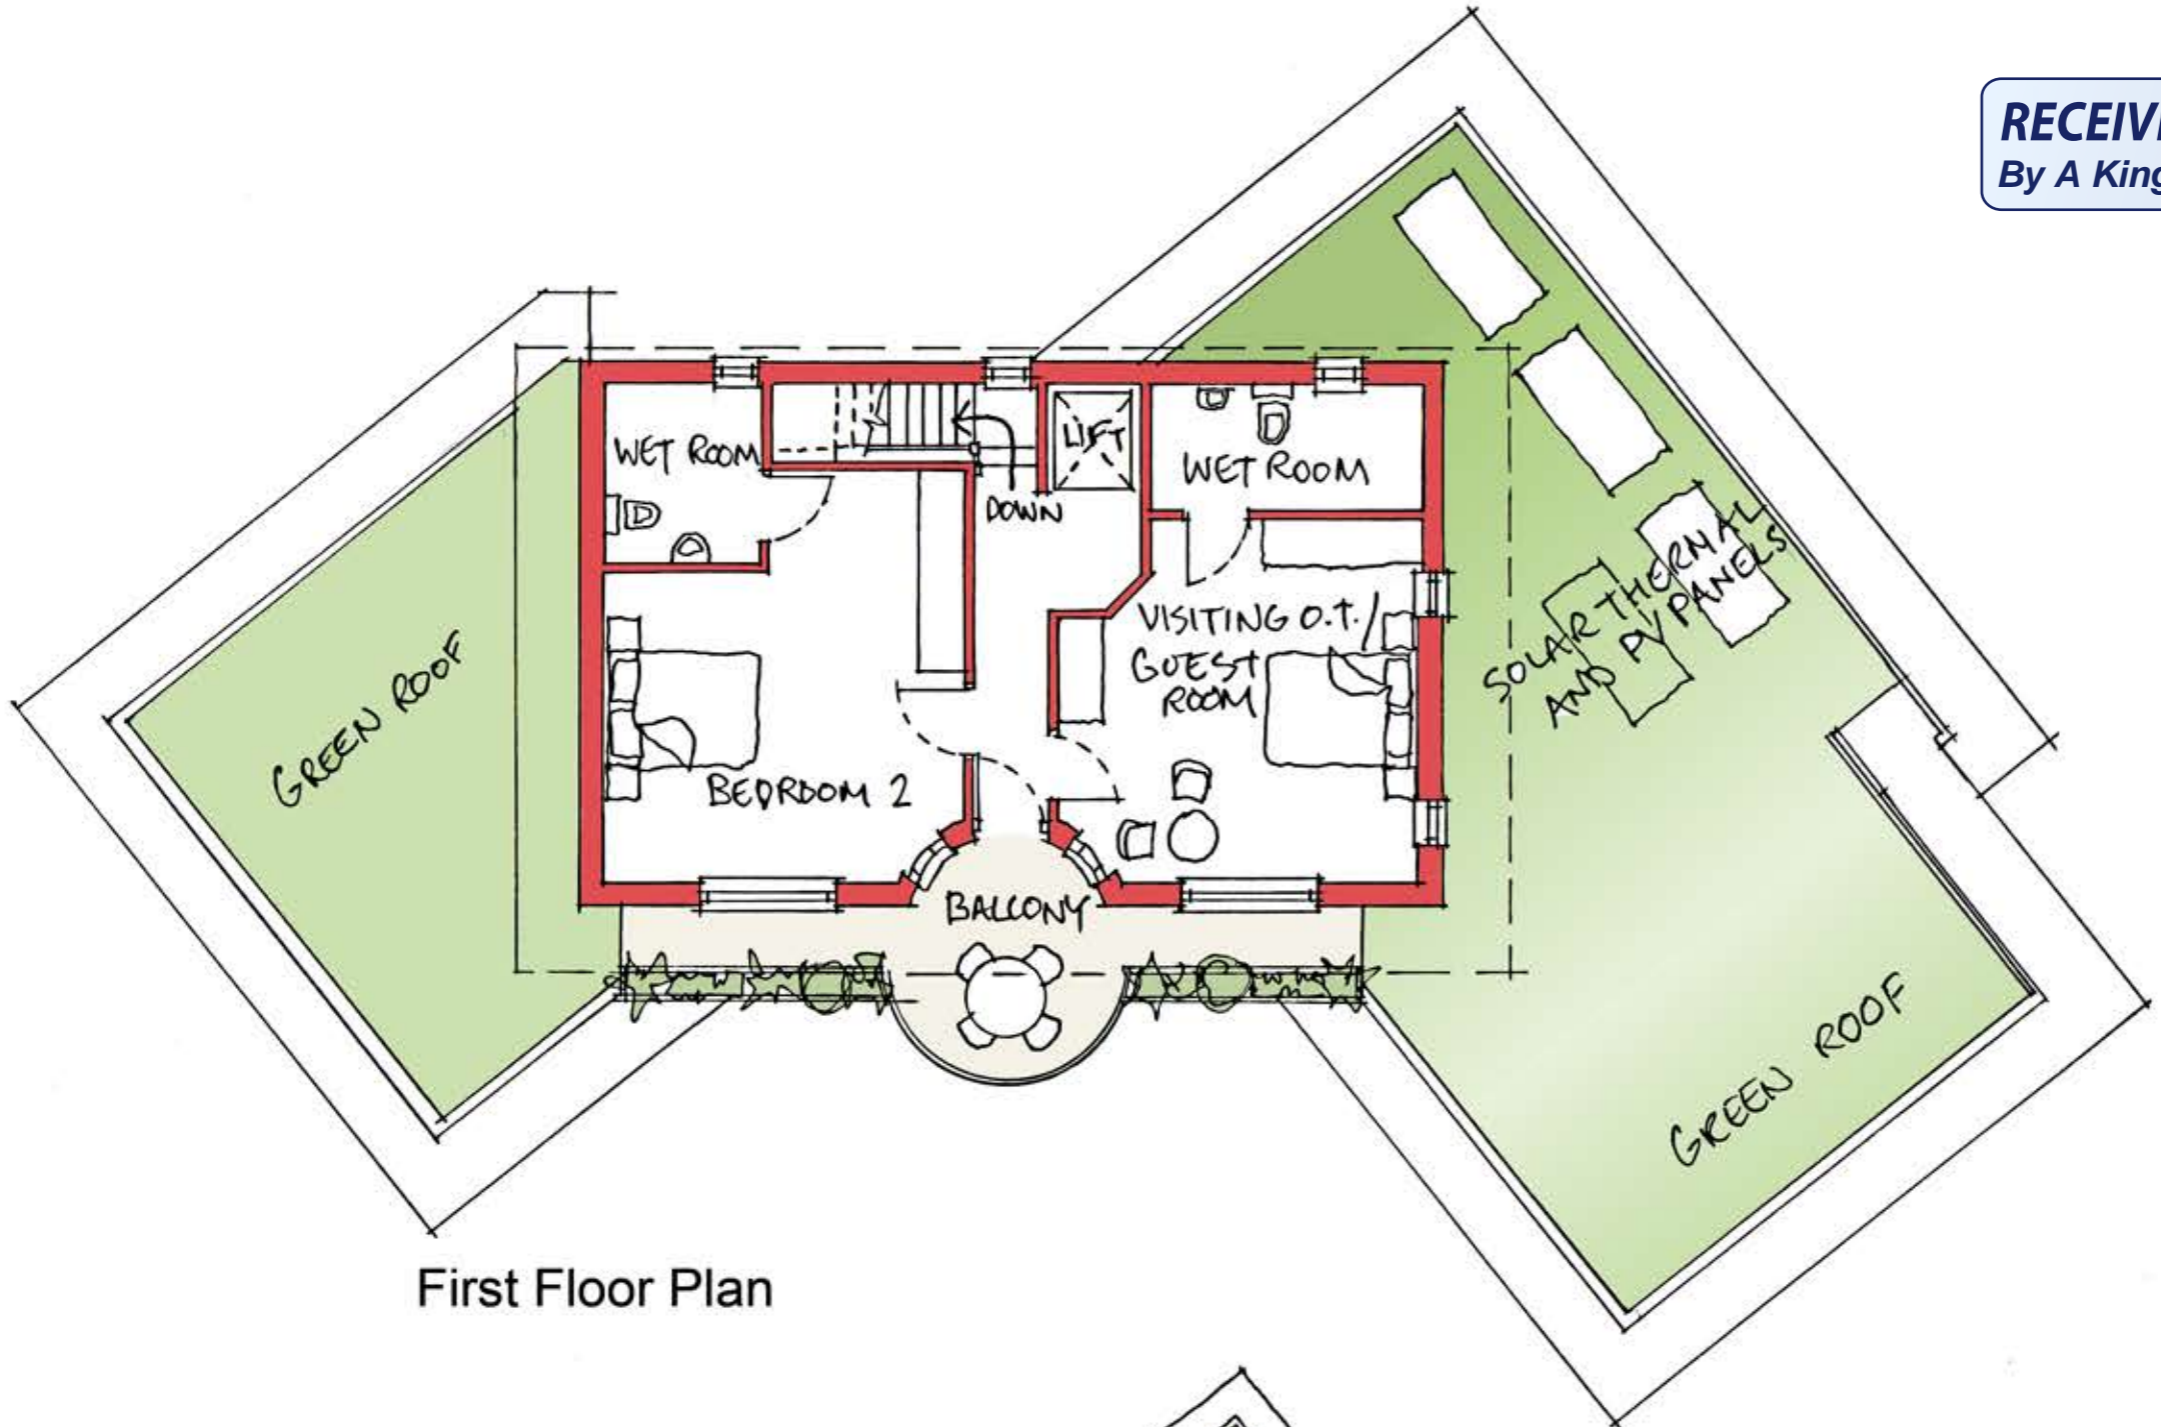

First Floor Plan

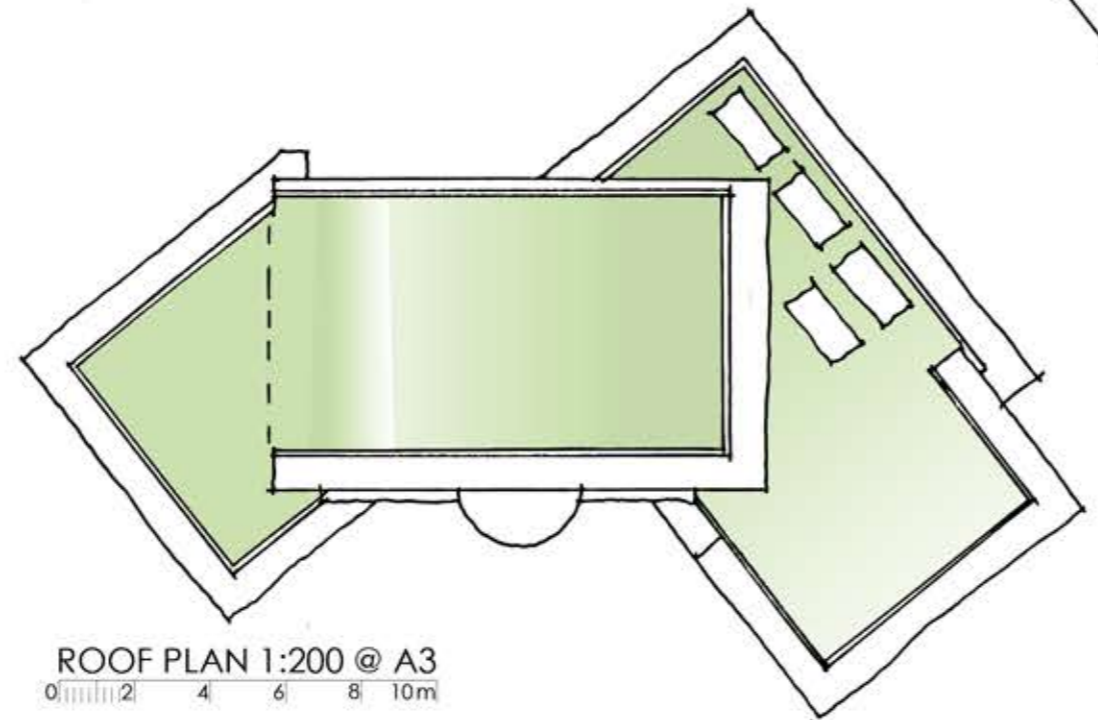

ROOF PLAN 1:200 @ A3
0 2 4 6 8 10m

Cootamundra, McFarland's Down, St Marys, Isles of Scilly

1:100 @ A3
0 2 3 4 5m

Rev A:	27 May 2023
	Roof Plan added
drawing title	first floor plan and roof plan
project	Cootamundra McFarland's Down
client	Noel and Emily Miles
date	11 May 2023
scale	1:100
sheet size	A3
	CSMen-P-05
	Rev A