


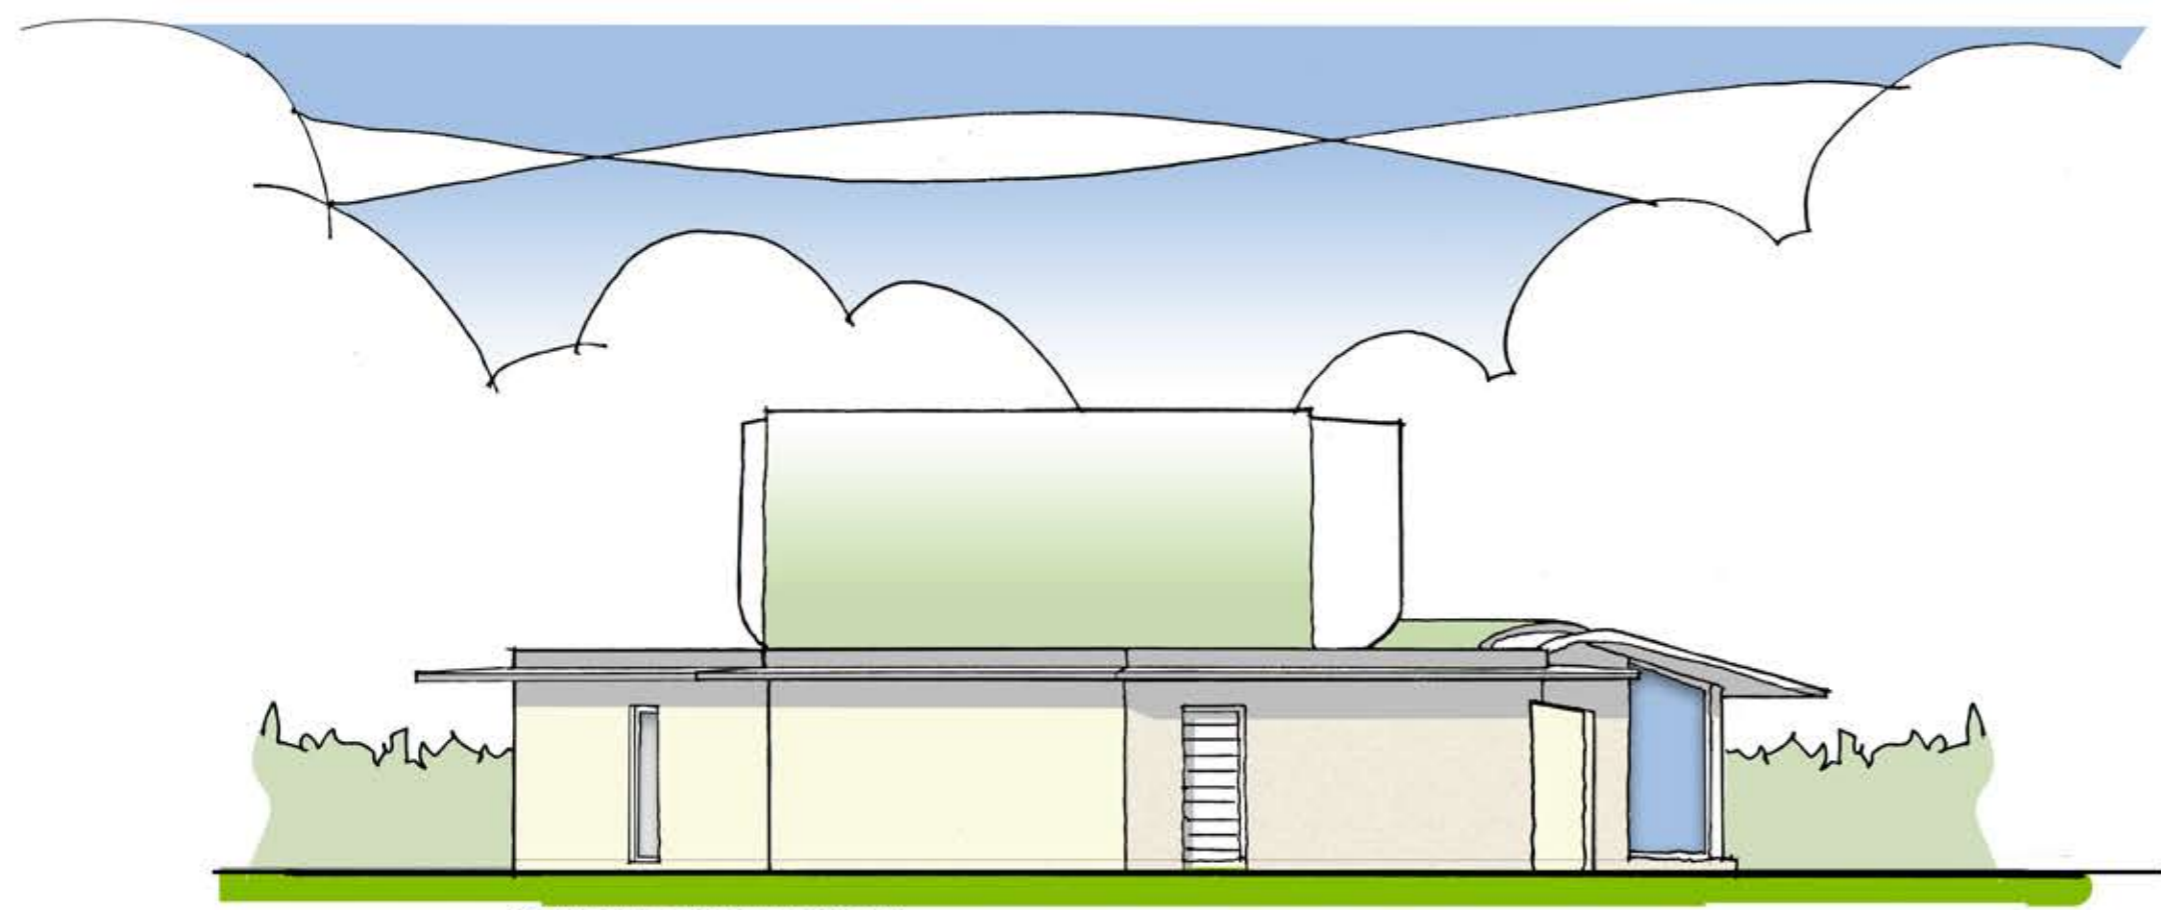

2. NORTH ELEVATION



3. NORTH-EAST ELEVATION

**RECEIVED**  
By A King at 11:40 am, May 26, 2023

drawing title	North and North East Elevations
project	Cootamundra McFarland's Down project name 3
client	Noel and Emily Miles
date	11 May 2023
scale	1:100
sheet size	A3
CSMen-P-07	