



Existing garage demolished, except for North and West walls to be retained and restored as privacy for Halangy

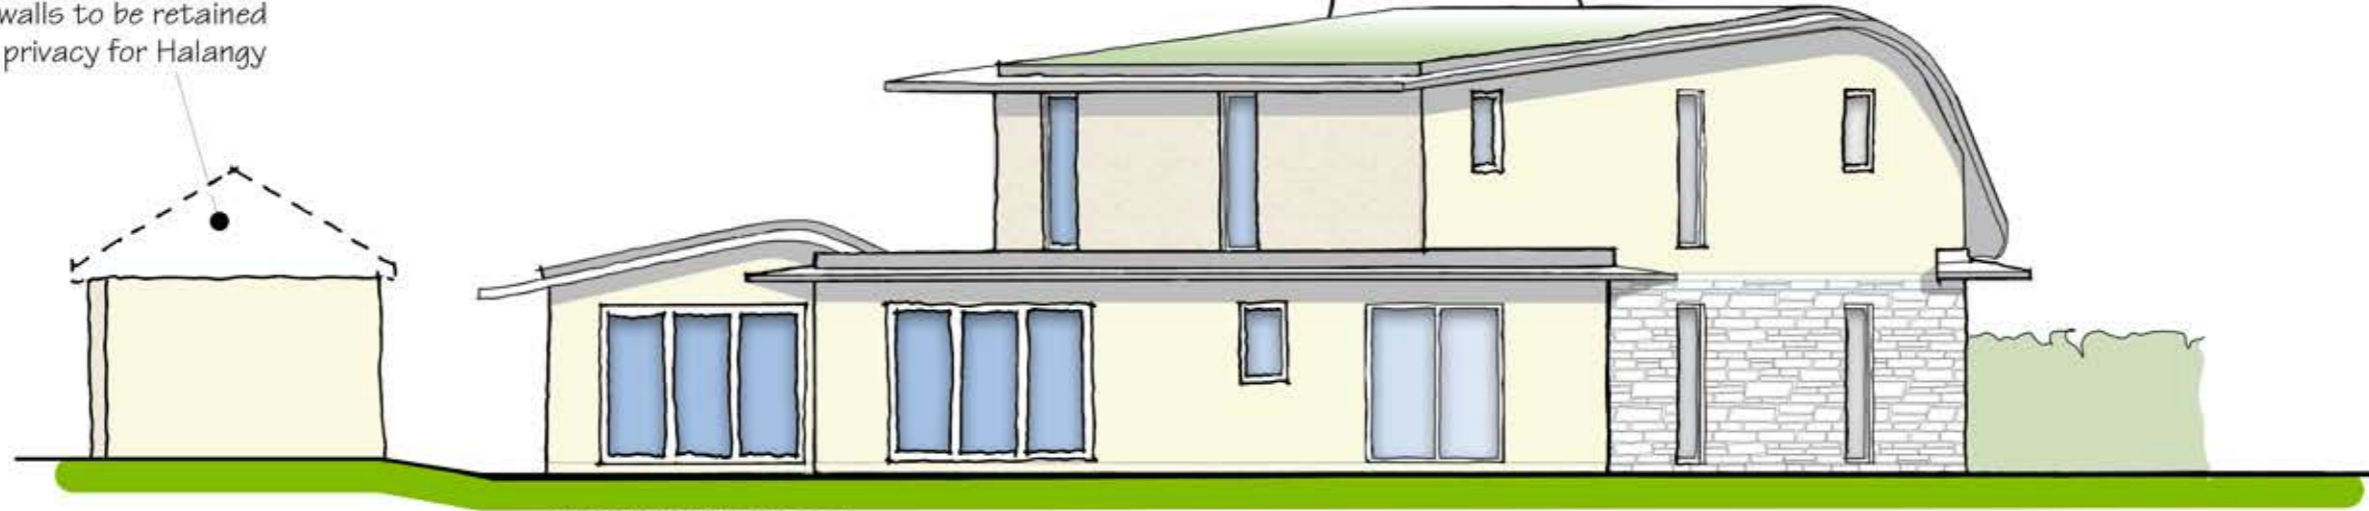

6.SOUTH ELEVATION

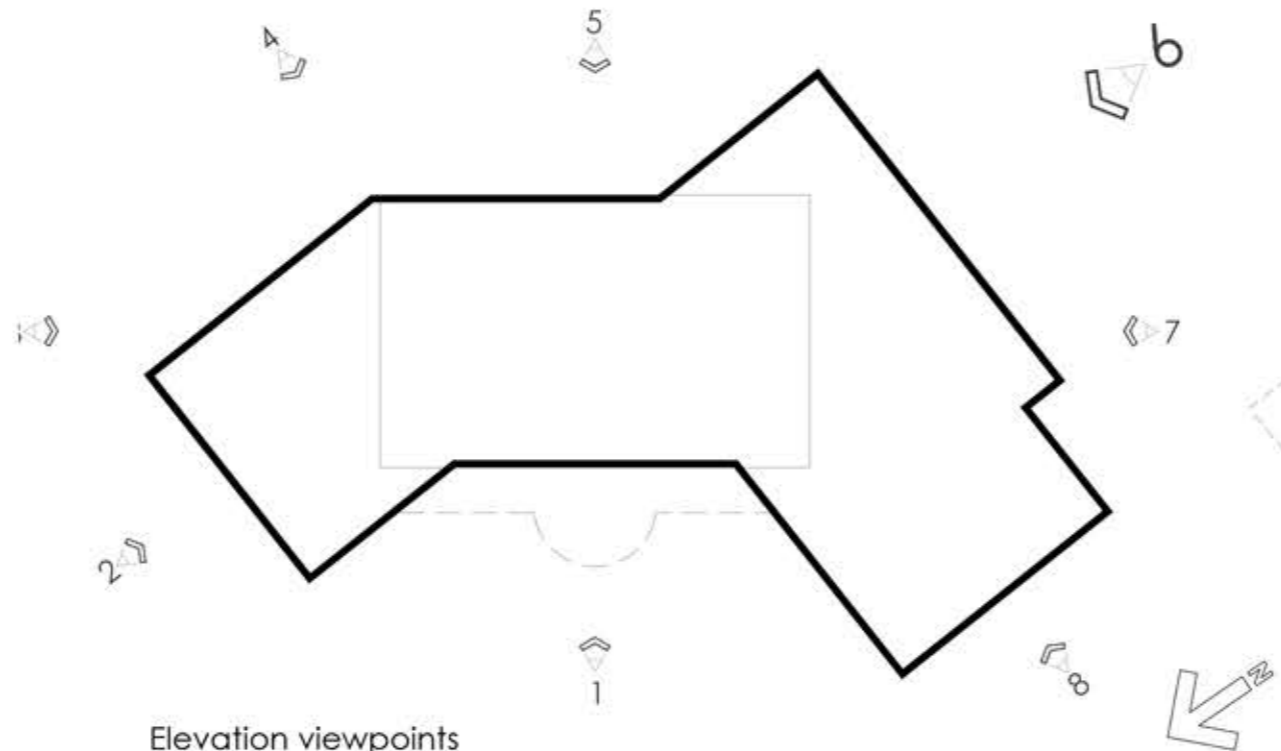

Elevation viewpoints  
1:200 @ A3

**RECEIVED**  
By A King at 11:43 am, May 26, 2023

drawing title	South Elevation
project	Cootamundra McFarland's Down St Mary's IOS
client	Noel and Emily Miles
date	11 May 2023
scale	1:100
sheet size	A3
CSMen-P-09	