


First Floor Plan

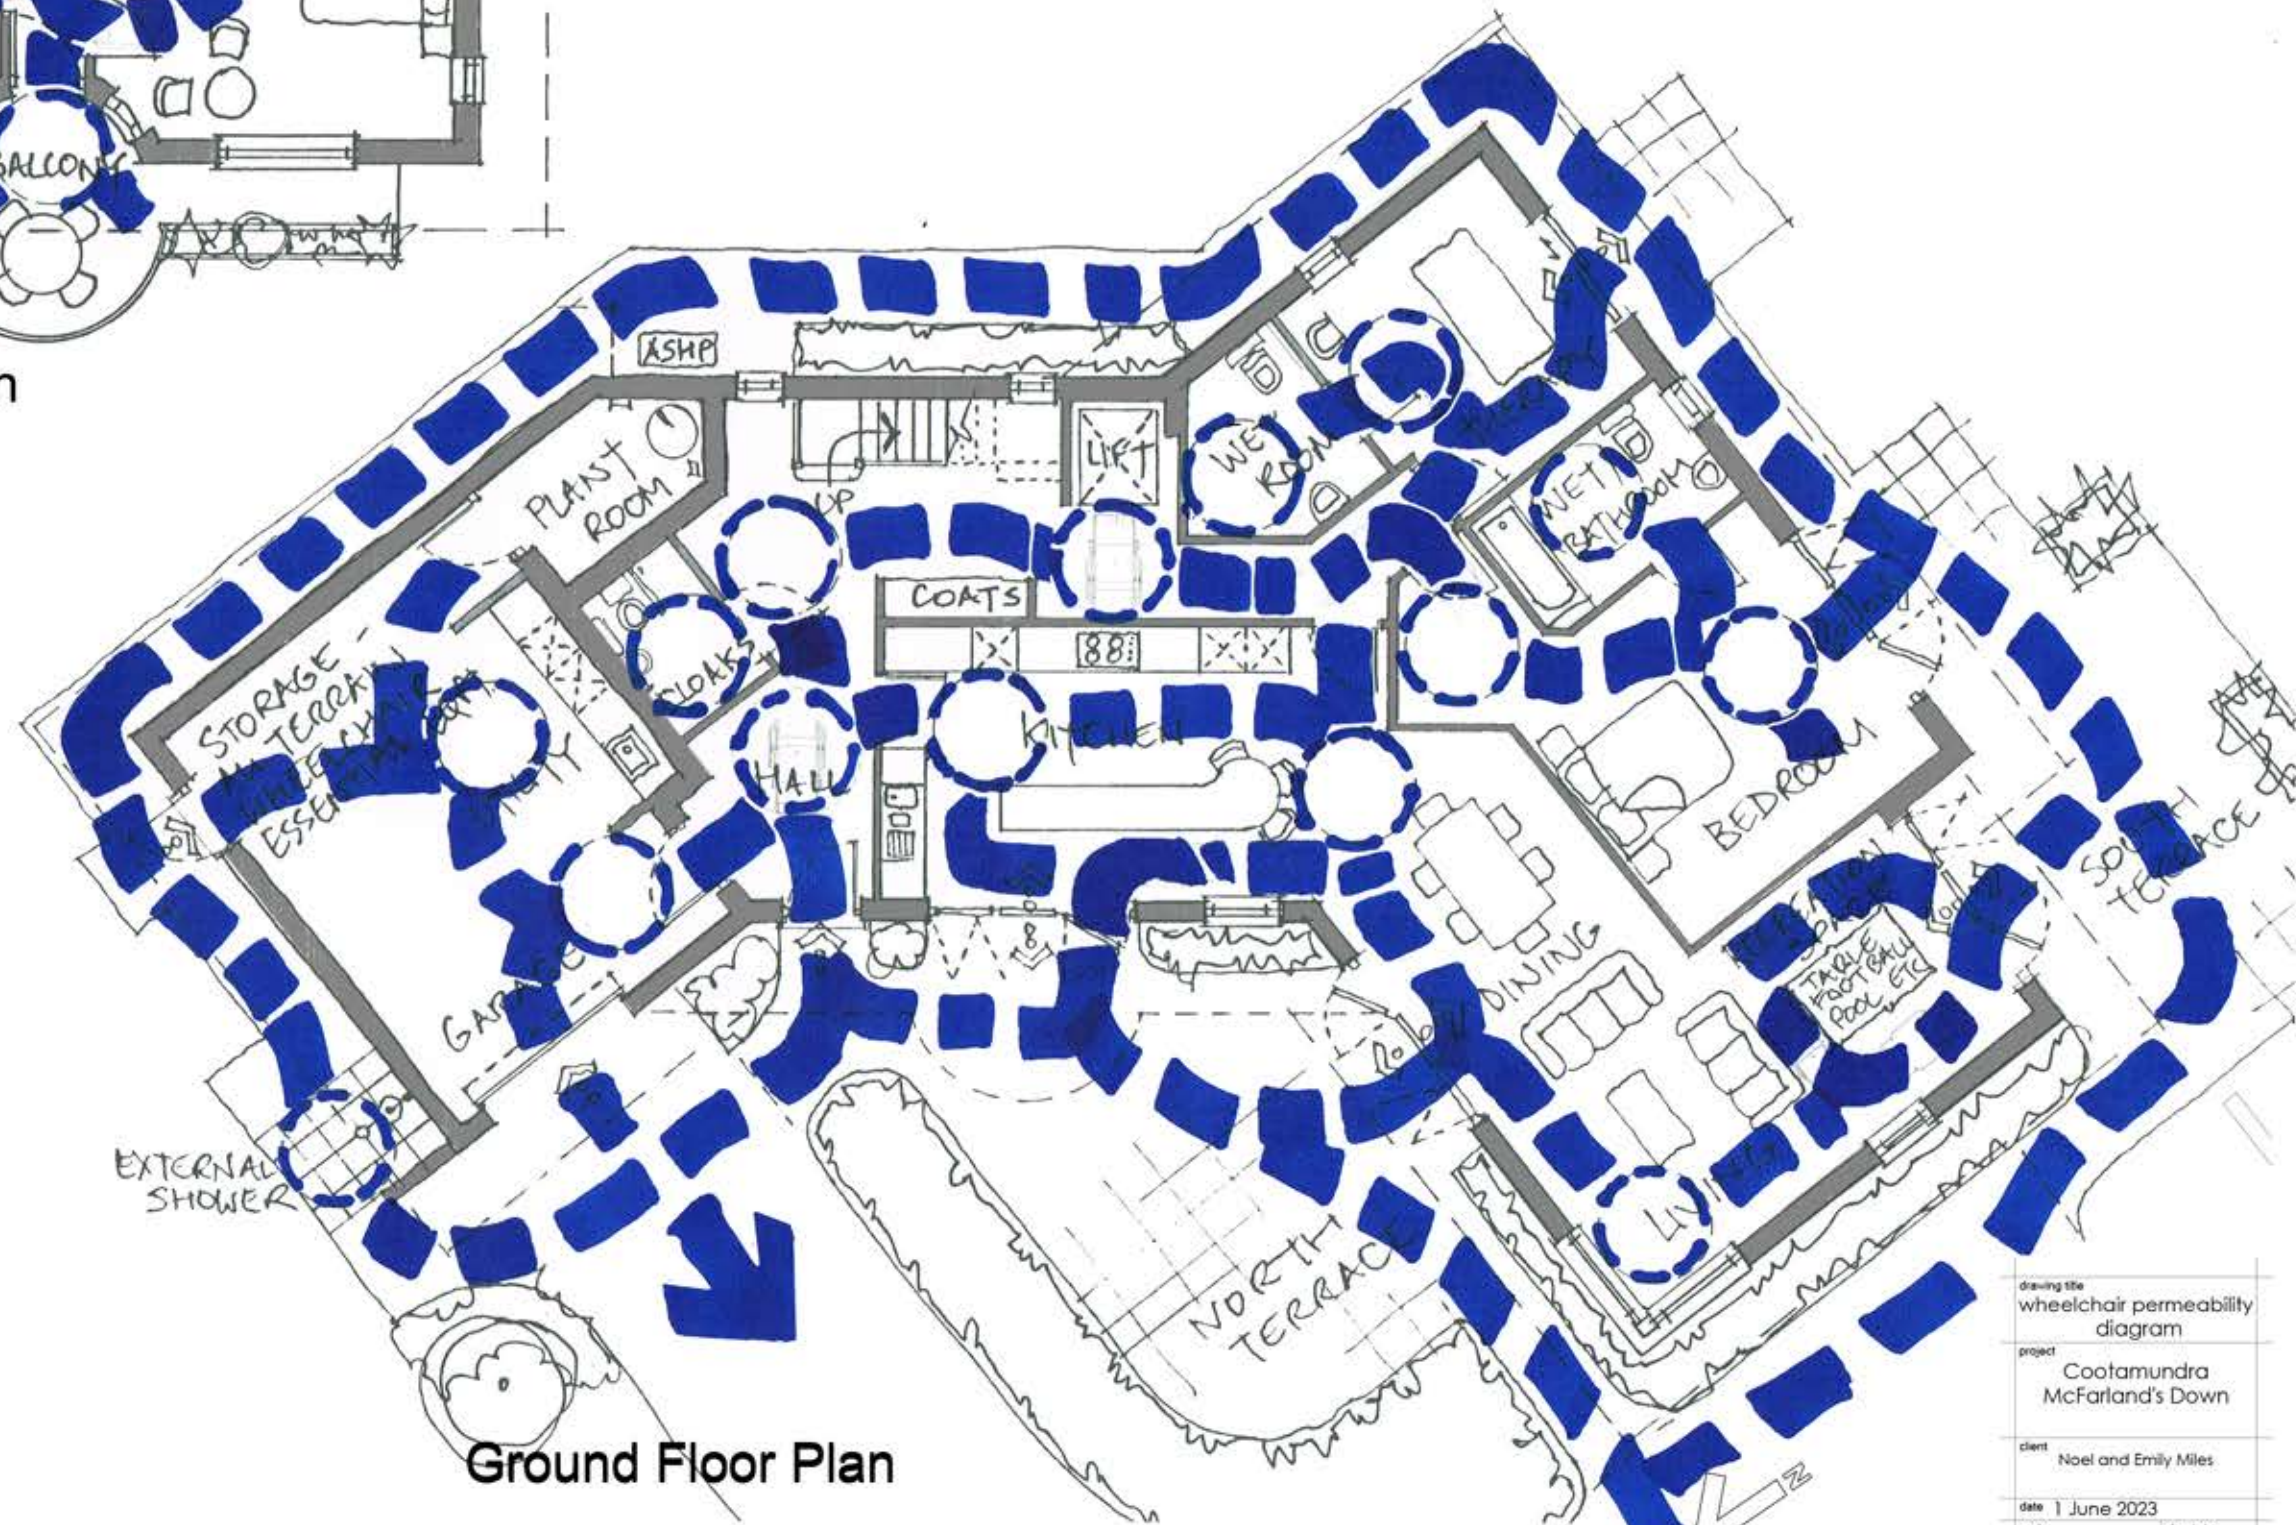

Ground Floor Plan

Permeability for Wheelchair use

Cootamundra, McFarland's Down, St Marys, Isles of Scilly

1:100 @ A3

0 1 2 3 4 5m

drawing title	wheelchair permeability diagram
project	Cootamundra McFarland's Down
client	Noel and Emily Miles
date	1 June 2023
scale	1:100
sheet size	A3
	CSMen-P-12