



RECEIVED

By A King at 1:24 pm, Jun 02, 2023

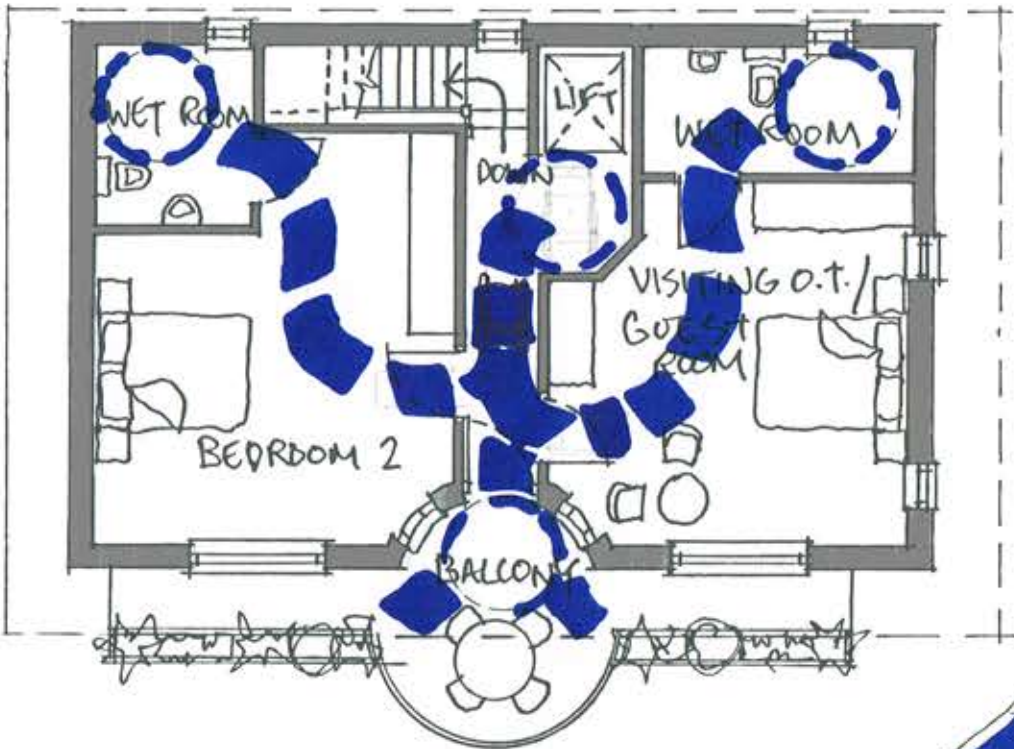

First Floor Plan

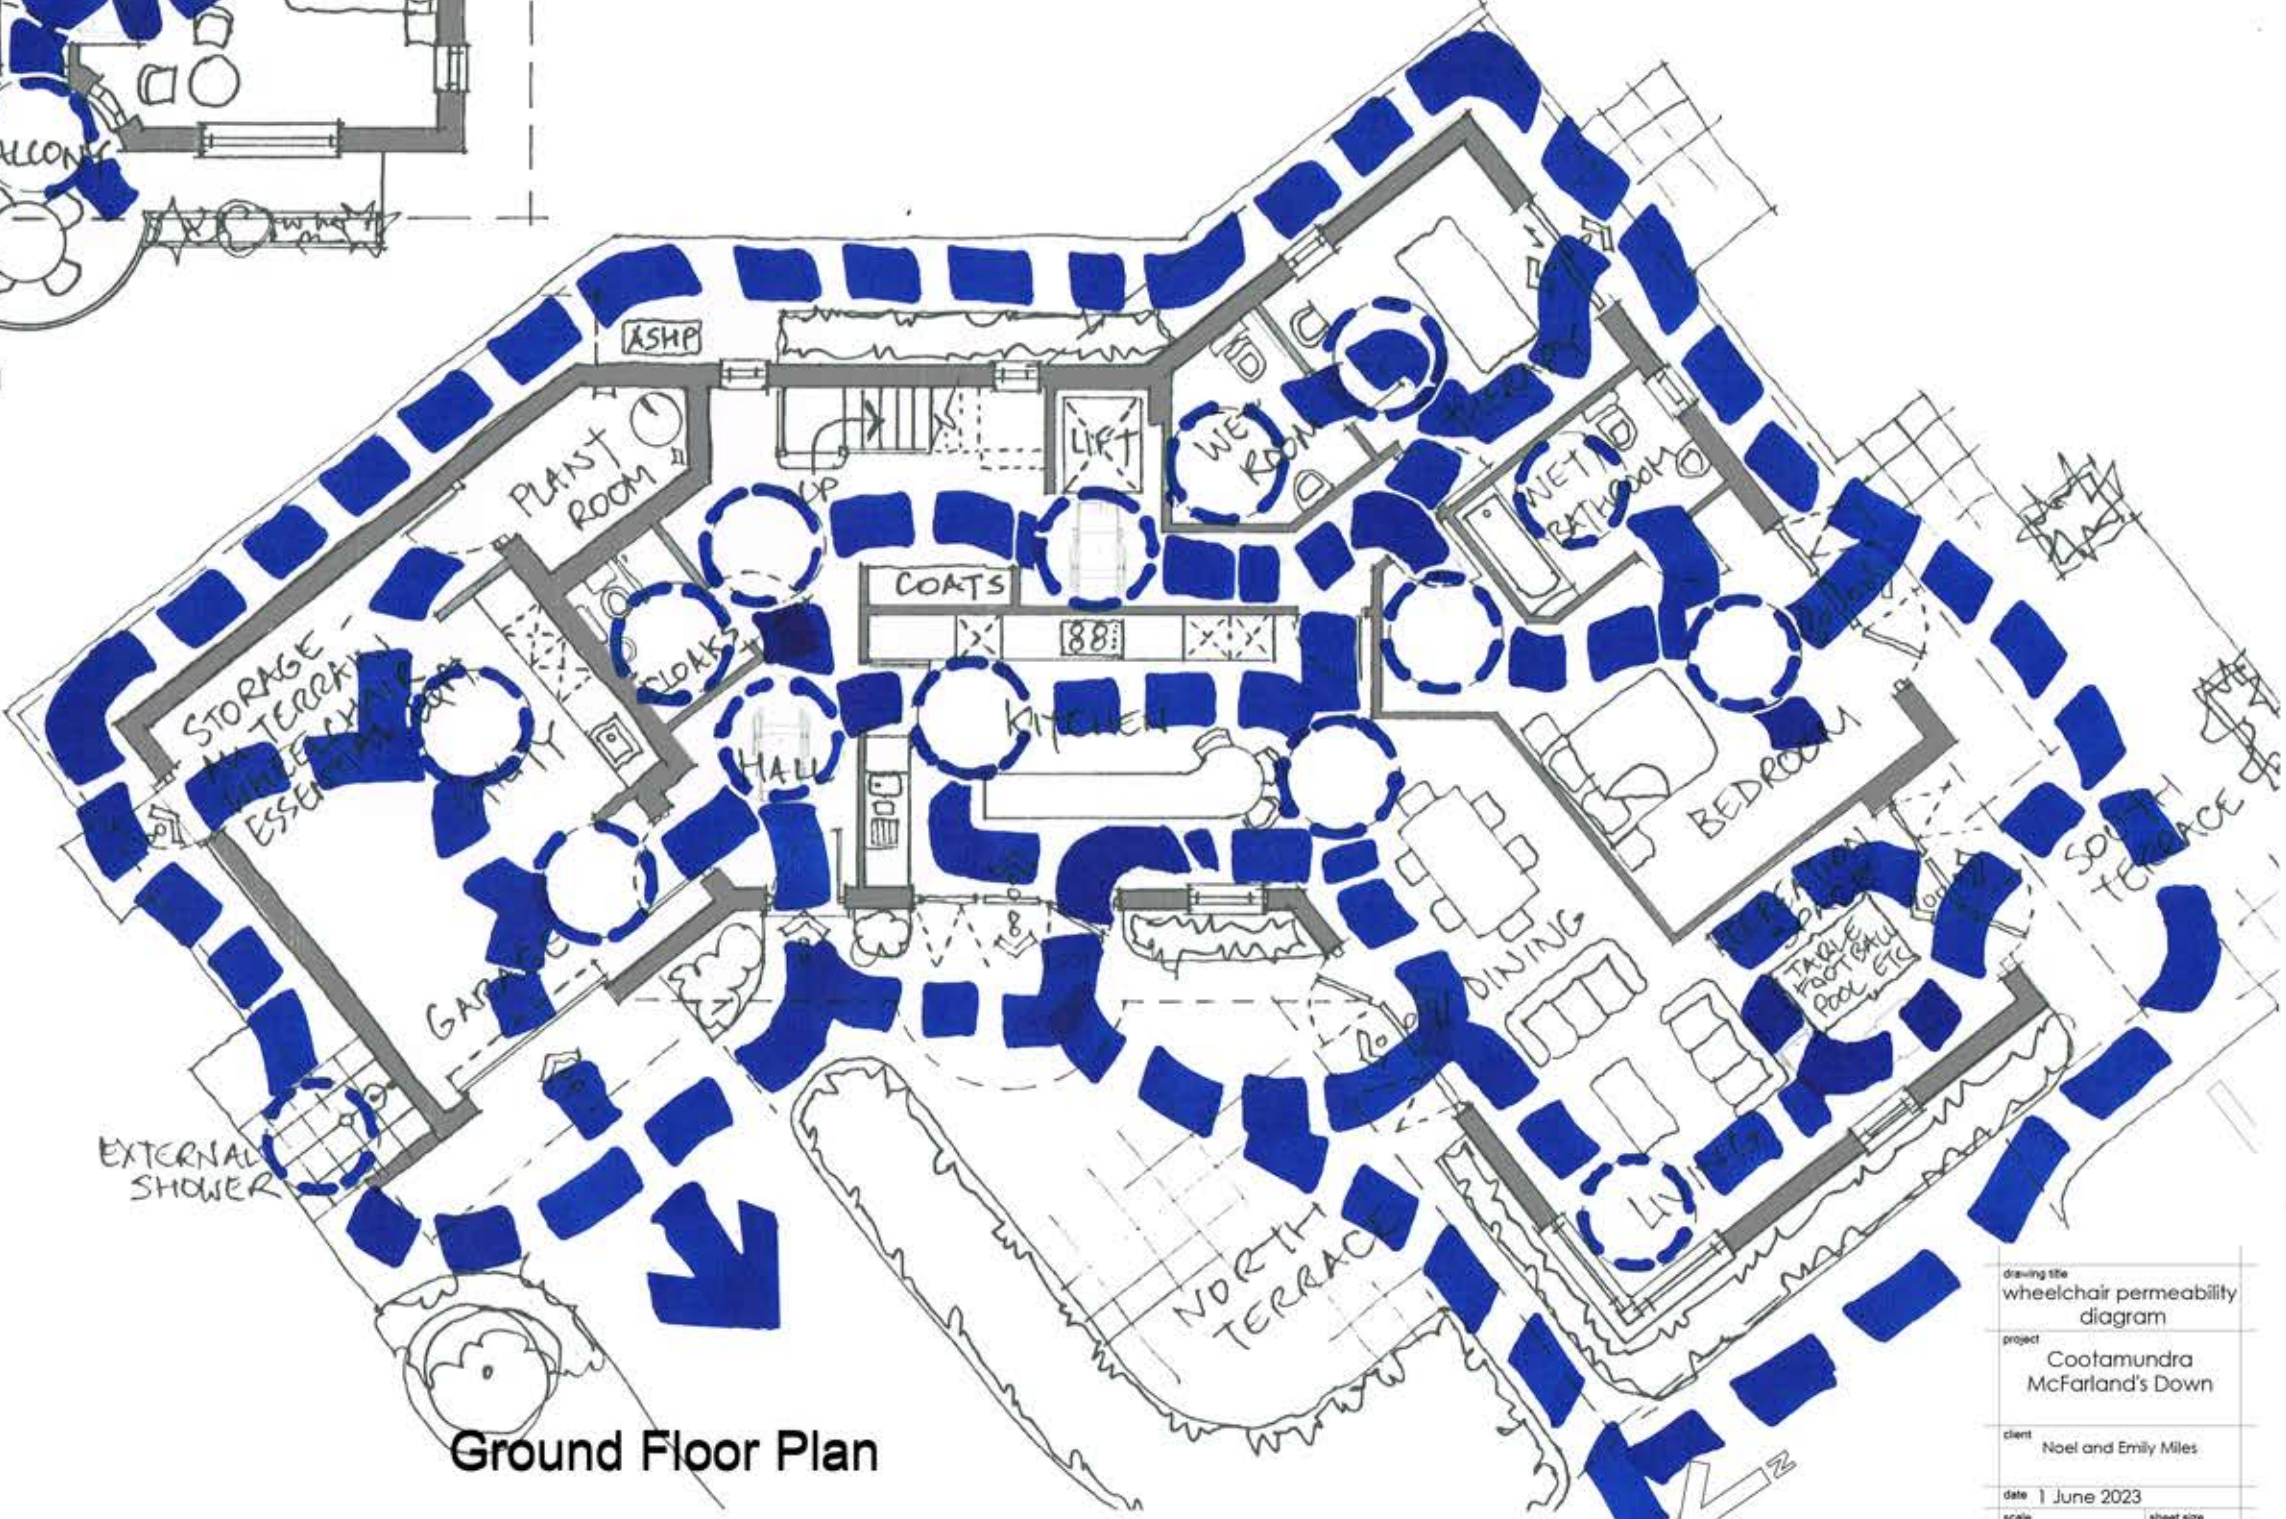

Ground Floor Plan

Permeability for Wheelchair use

Cootamundra, McFarland's Down, St Marys, Isles of Scilly

drawing title	wheelchair permeability diagram
project	Cootamundra McFarland's Down
client	Noel and Emily Miles
date	1 June 2023
scale	1:100
sheet size	A3
	CSMen-P-12

1:100 @ A3

