

RECEIVED

By A King at 9:11 am, Jun 07, 2023

Mr & Mrs Stevens

2 Matthews Field

Church Road

St Mary's

Isles of Scilly


Existing elevation - shown

with - **proposed rear porch in red.**

It is a blank wall existing behind.

TMS4

Scale: 1:100

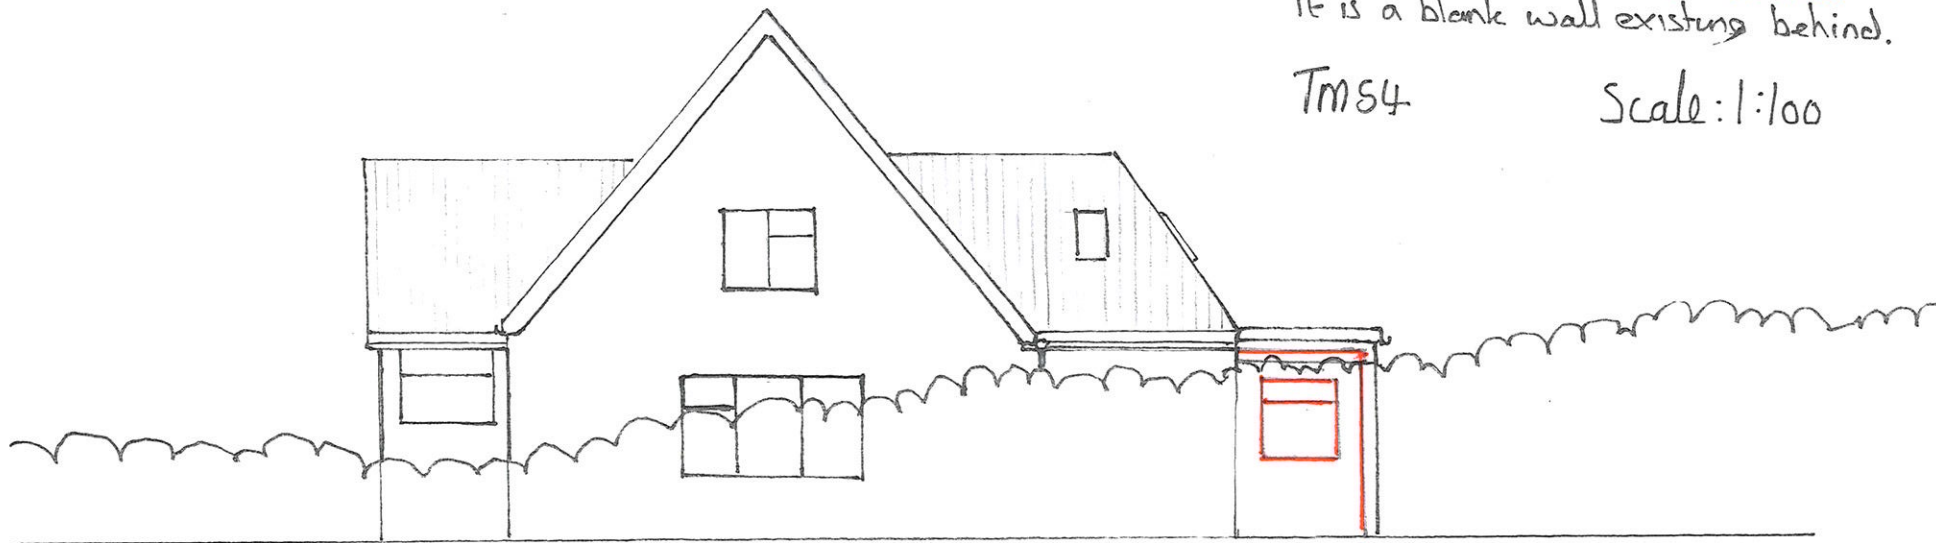

South elevation (Partially obscured by hedge)
as shown.