



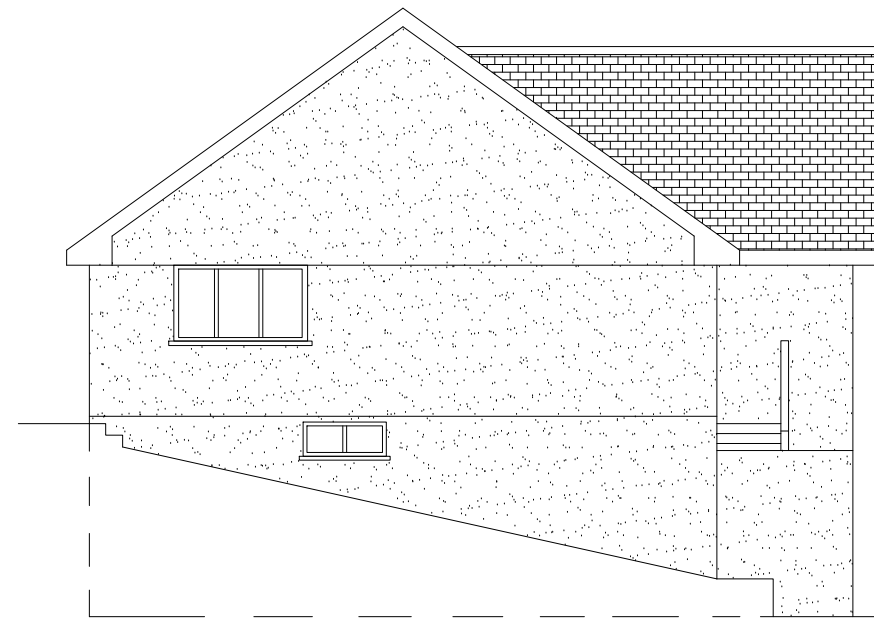


East Elevation

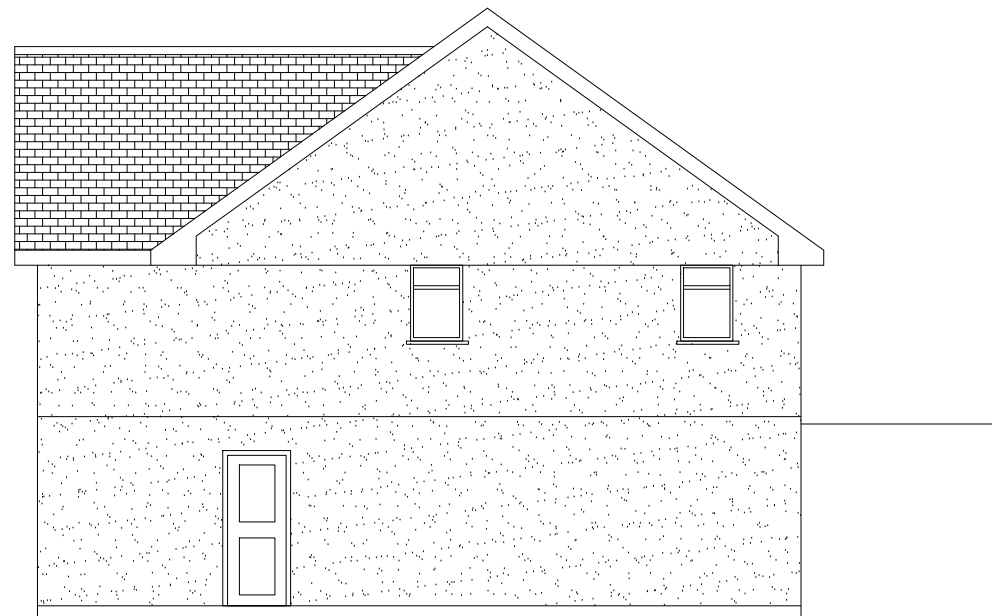

South Elevation



North Elevation

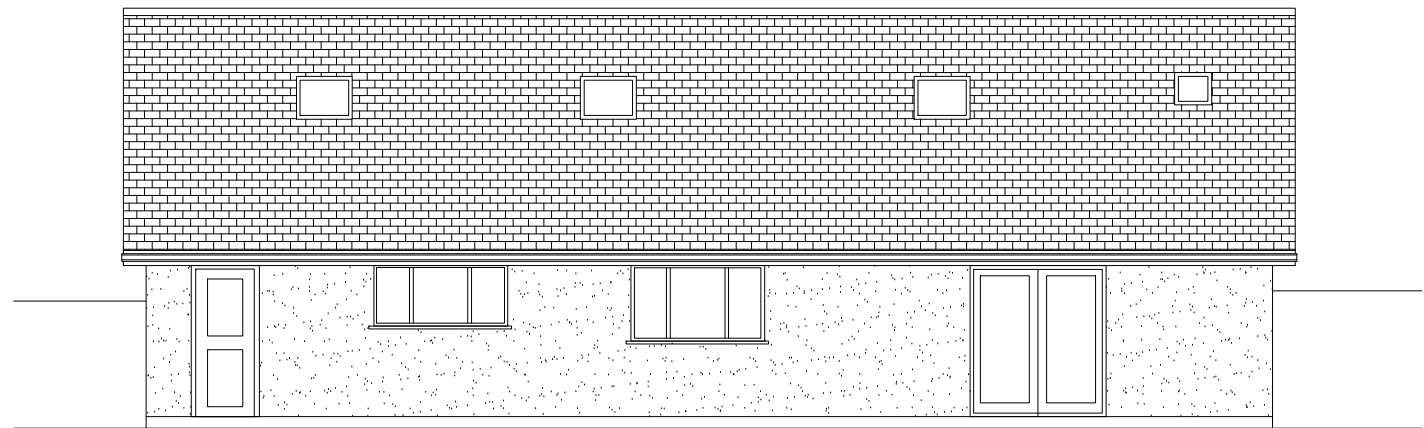

West Elevation

RECEIVED
 By A King at 10:53 am, Jun 09, 2023

base drawings
 supplied by client
 1:100@ A3



drawing title	ELEVATIONS AS EXISTING	
project	Beverly Hills Pilots Retreat St Marys Isles of Scilly	
client	Peter Green	
date	9 February 2023	
scale	1:100	sheet size A3
BHpg-P-03		