



Notes:
 Drawings are based on survey data and may not accurately represent what is physically present.
 Do not scale from this drawing. All dimensions are to be verified on site before proceeding with the work.
 All dimensions are in millimeters unless noted otherwise.
 Purcell shall be notified in writing of any discrepancies.

Key
 Demolition

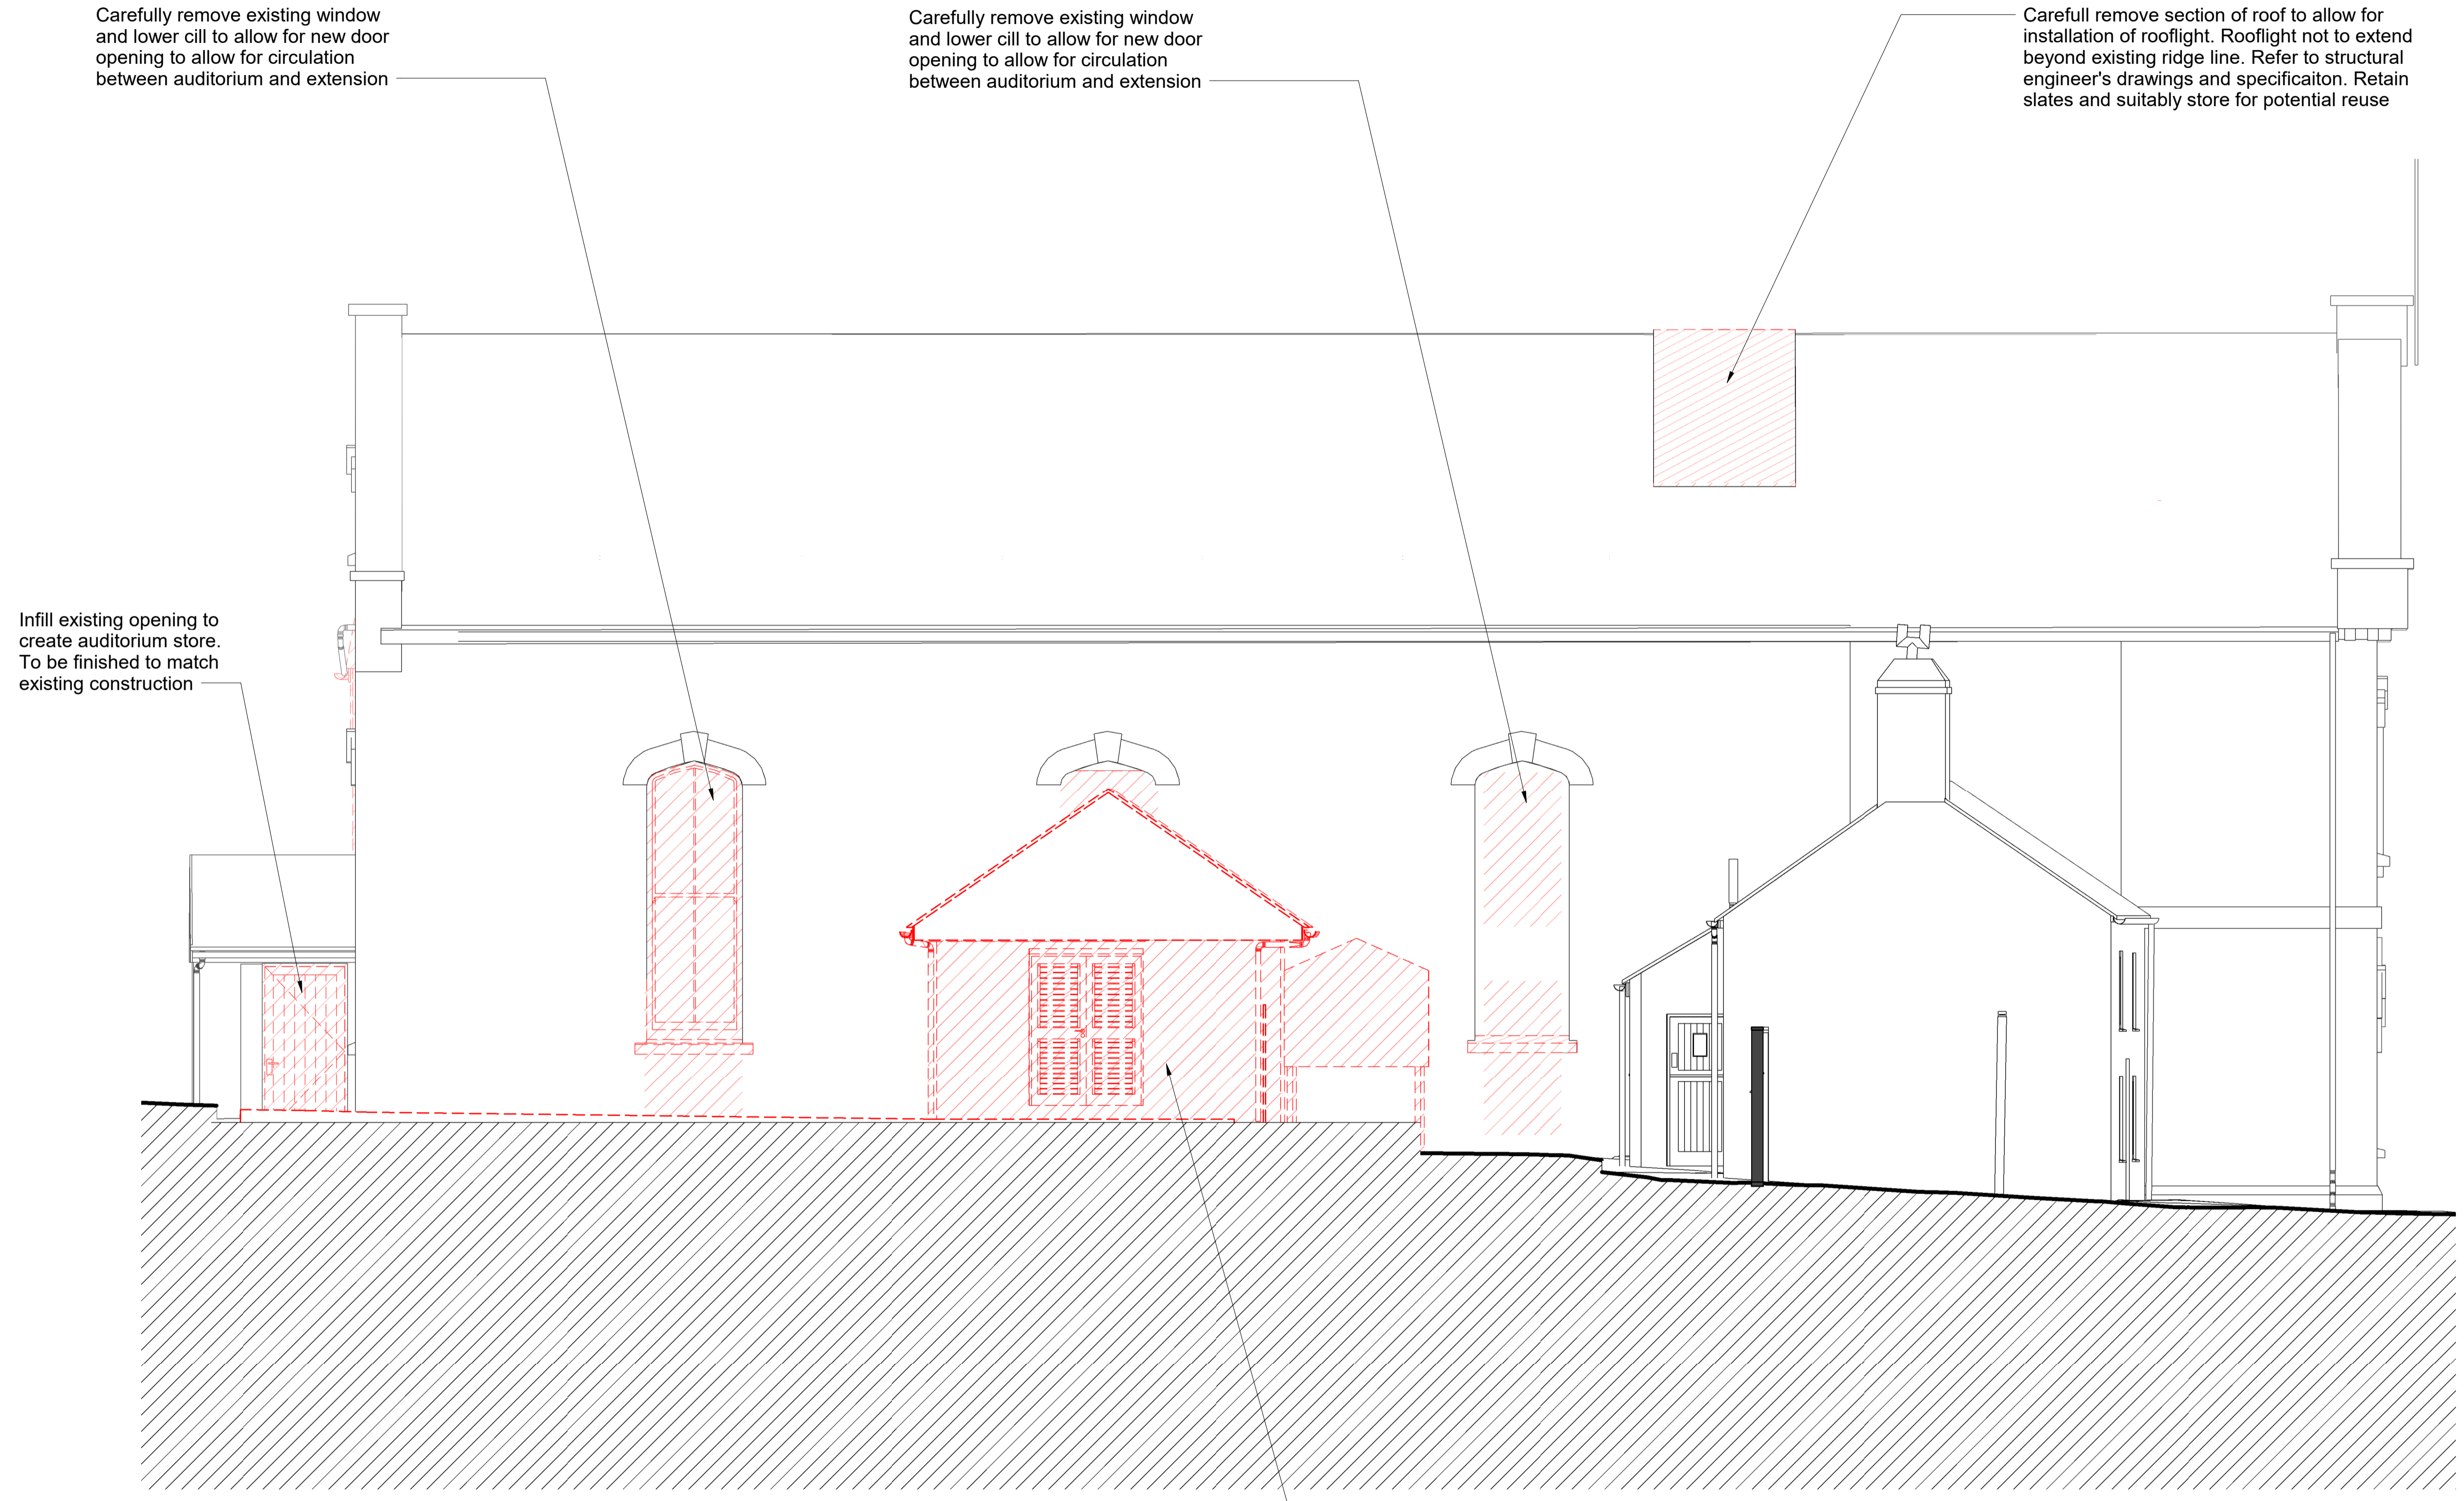

RECEIVED
 By Liv Rickman at 12:00 pm, Jul 11, 2023

PI	07/07/23	Drawings issued to planning authority
REV	DATE	DESCRIPTION

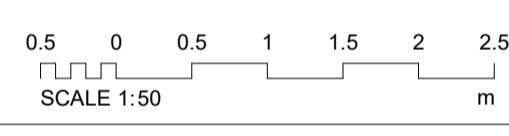

Funded by UK Government

CORNWALL COUNCIL
one and all - oves hay all

Made possible with Heritage Fund

CIOS LEIP CORNWALL & ISLES OF SCILLY LOCAL ENTERPRISE PARTNERSHIP

Council of the ISLES OF SCILLY

LEVELLING UP

ARTS COUNCIL ENGLAND

GOOD GROWTH CORNWALL & ISLES OF SCILLY SHARED PROSPERITY FUND

CLIENT
Council of the Isles of Scilly

PROJECT
Isles of Scilly Cultural Centre and Museum
 241601

PURCELL

TITLE
Planning - SE Elevation - Demolition

SIZE	SCALE	LAST REVISED	DRAWN	CHECKED
A1L	1 : 50		CM	GC

REV **PI** SUITABILITY/REASON FOR ISSUE **PLANNING**

DRAWING NUMBER
IOS-PUR-01-ZZ-DR-A-0136

1 Planning - South East Elevation - Demolition
 1 : 50