


**Notes:**  
 Drawings are based on survey data and may not accurately represent what is physically present.  
 Do not scale from this drawing. All dimensions are to be verified on site before proceeding with the work.  
 All dimensions are in millimeters unless noted otherwise.  
 Purcell shall be notified in writing of any discrepancies.

**Key**  
 Demolition

Carefully demolish 1970s extension, taking care to protect neighbouring buildings

Carefully remove infill to existing windows to allow for installation of new windows. Temporary protection to be provided as required

Carefully remove existing boiler structure, taking care to protect facade of Town Hall

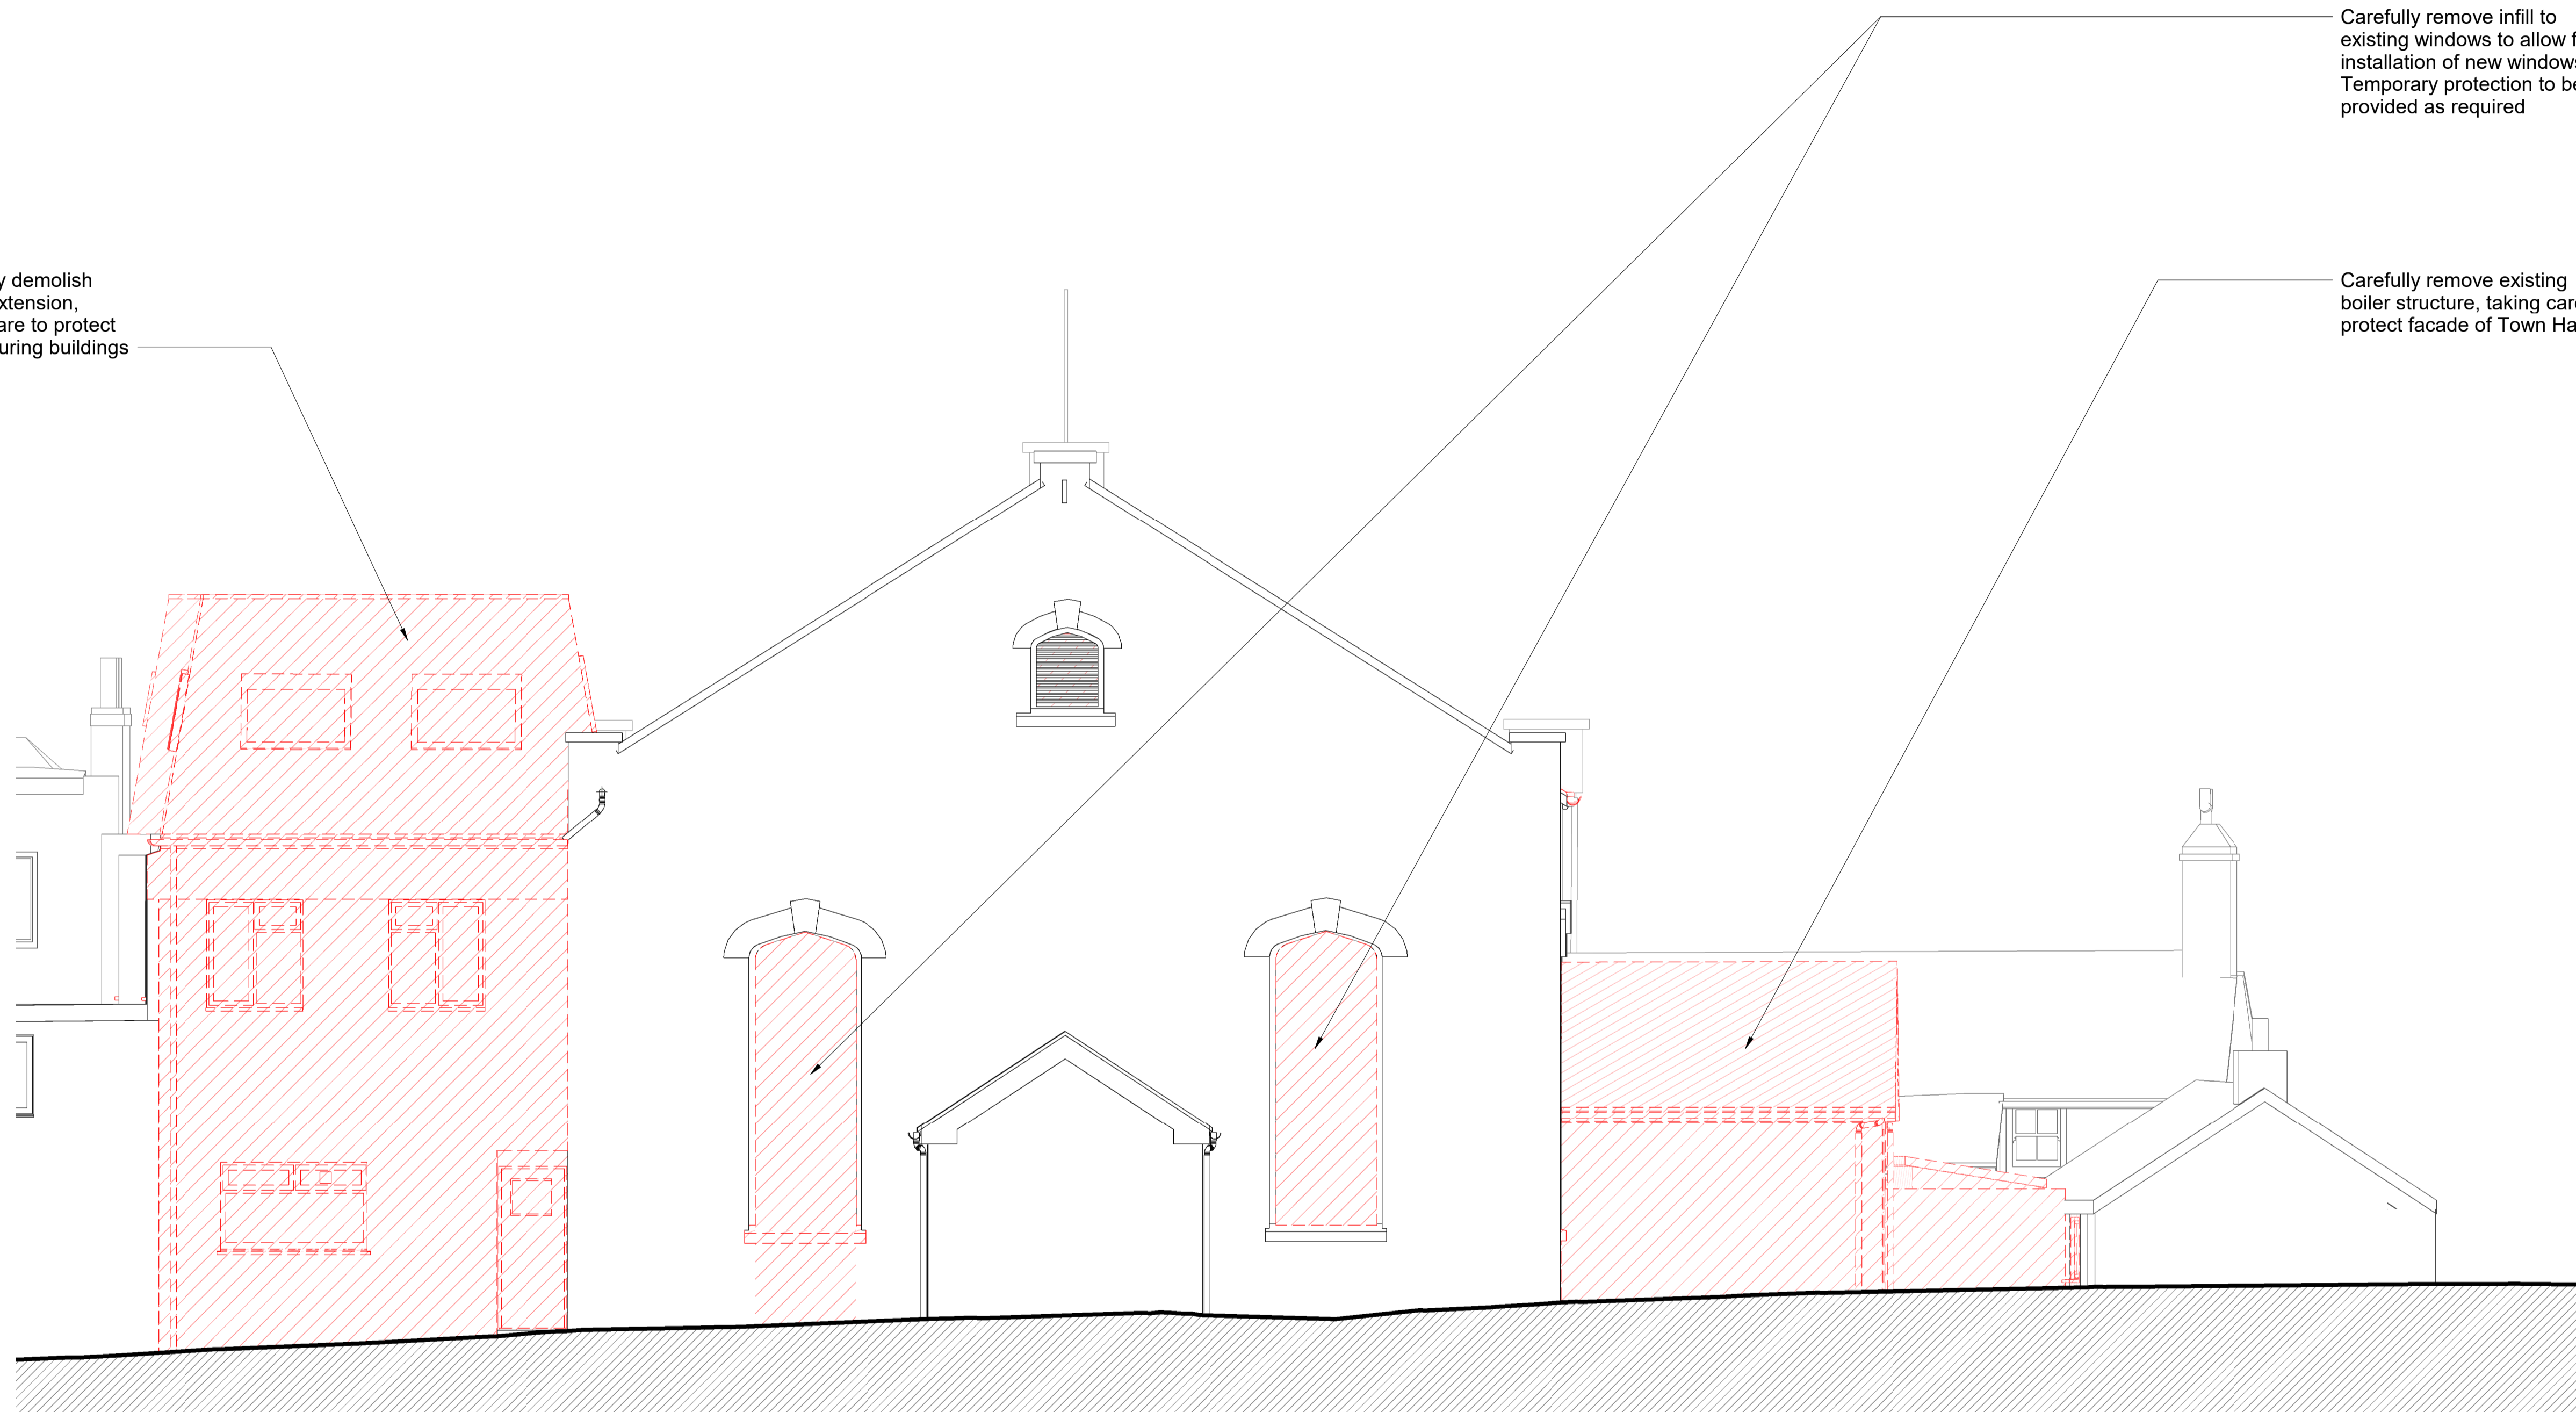

**RECEIVED**  
 By Liv Rickman at 12:06 pm, Jul 11, 2023

PI 07/07/23 Drawings issued to planning authority  
 REV DATE DESCRIPTION

0.5 0 0.5 1 1.5 2 2.5  
 SCALE 1:50 m



**1 Planning - South West Elevation - Demolition**  
 1 : 50

CLIENT  
**Council of the Isles of Scilly**

PROJECT  
**Isles of Scilly Cultural Centre and Museum**  
 241601

PURCELL

TITLE  
**Planning - SW Elevation - Demolition**

SIZE	SCALE	LAST REVISED	DRAWN	CHECKED
A1L	1 : 50		CM	GC

REV	SUITABILITY/REASON FOR ISSUE
PI	PLANNING

DRAWING NUMBER  
**IOS-PUR-01-ZZ-DR-A-0137**