

**Notes:**


Drawings are based on survey data and may not accurately represent what is physically present.

Do not scale from this drawing. All dimensions are to be verified on site before proceeding with the work.


All dimensions are in millimeters unless noted otherwise.

Purcell shall be notified in writing of any discrepancies.

**RECEIVED**  
By Liv Rickman at 11:55 am, Jul 11, 2023

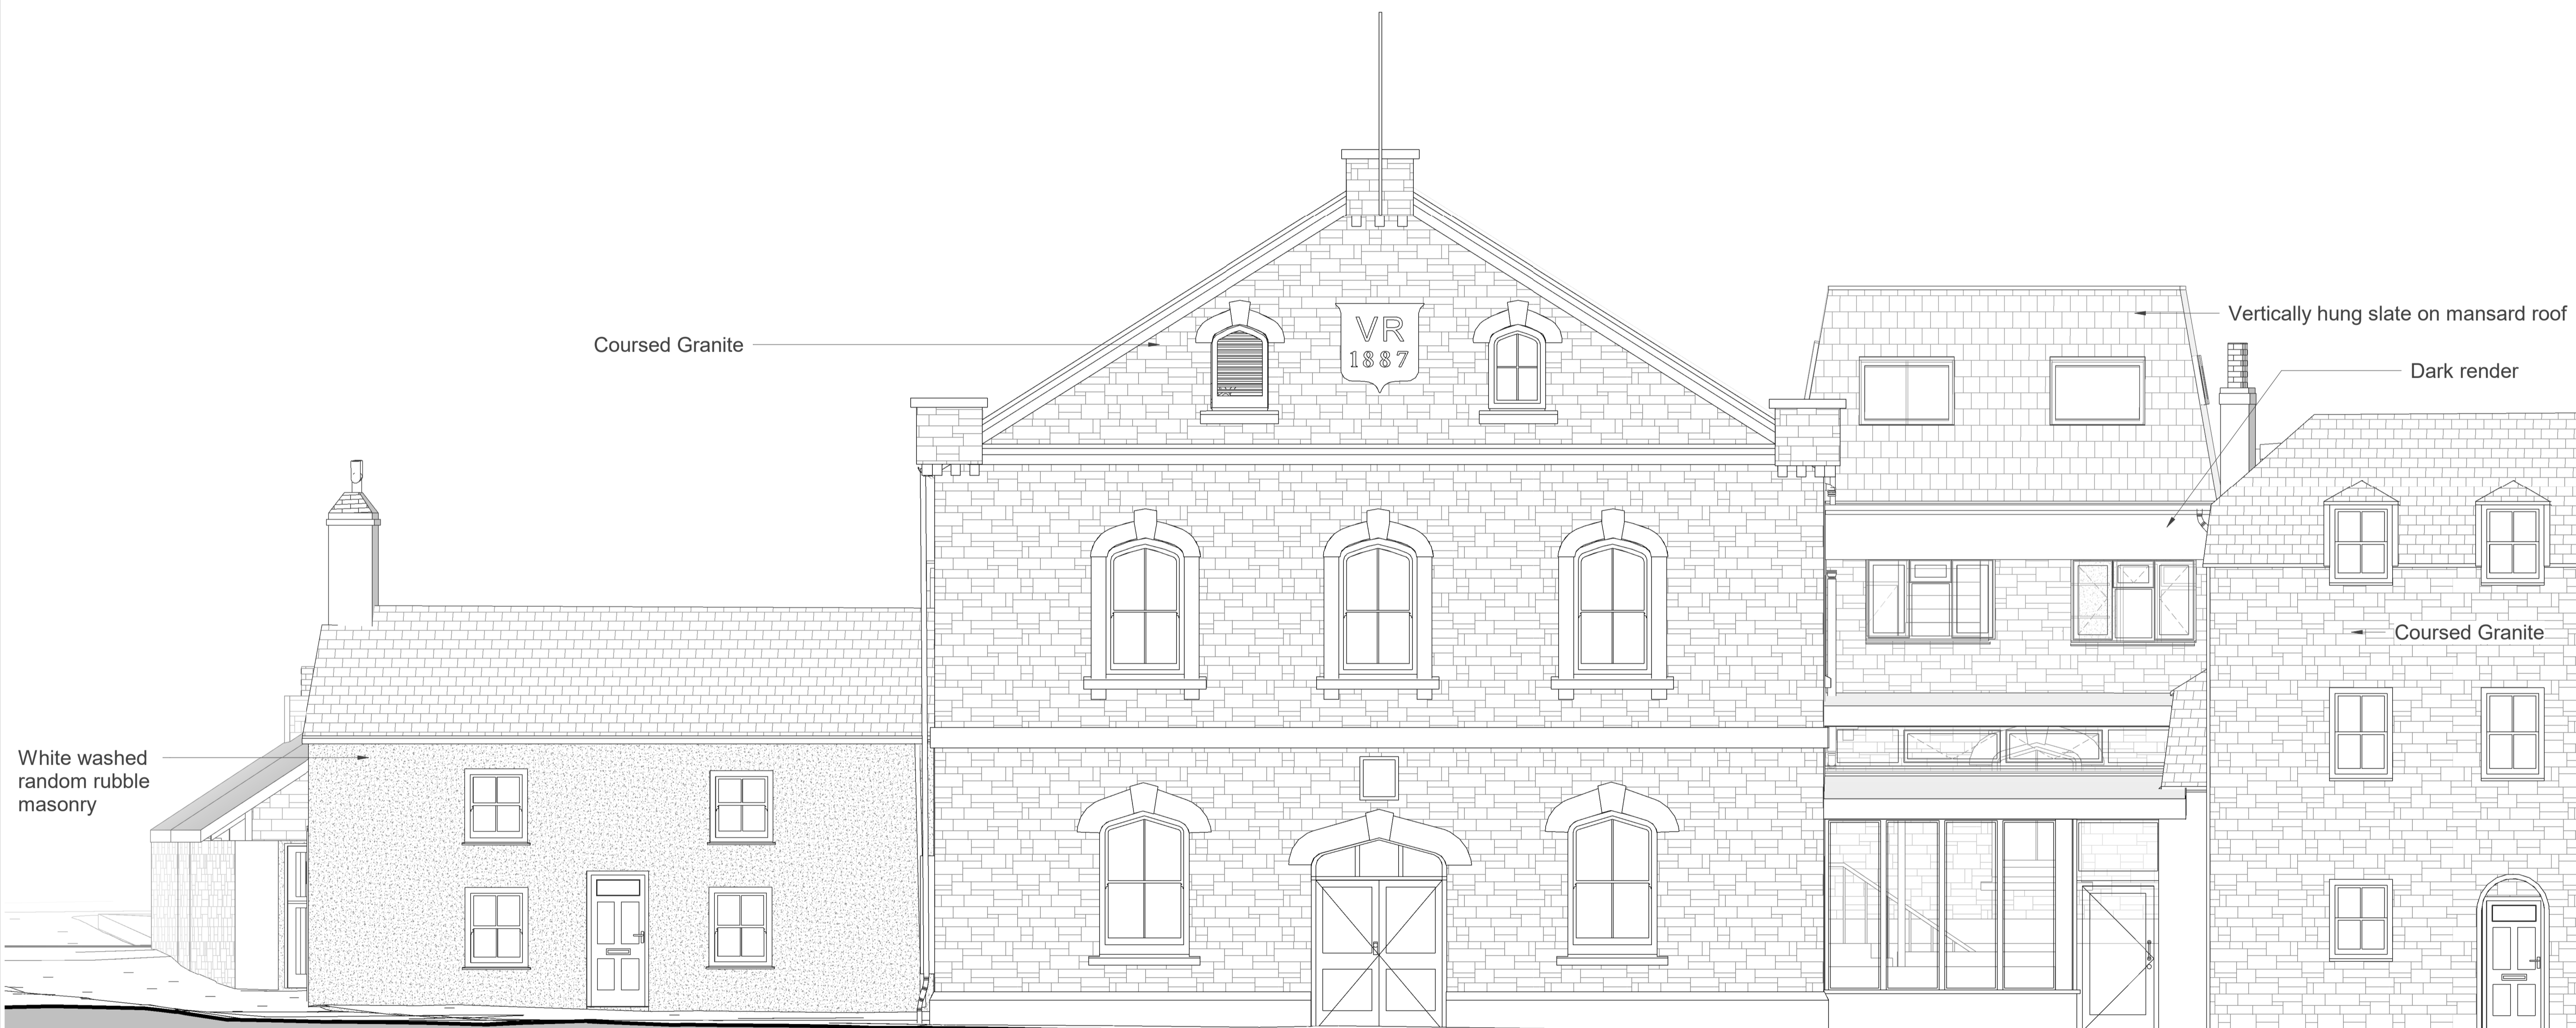

PI	07/07/23	Drawings issued to planning authority
REV	DATE	DESCRIPTION

 

CLIENT  
**Council of the Isles of Scilly**

PROJECT  
**Isles of Scilly Cultural Centre and Museum**  
241601



TITLE  
**Planning - NE Elevation - Existing**

SIZE	SCALE	LAST REVISED	DRAWN	CHECKED
A1L	1 : 50		GC	NP

REV	SUITABILITY/REASON FOR ISSUE
PI	PLANNING

DRAWING NUMBER  
**IOS-PUR-01-ZZ-DR-A-0110**

**1 Planning North East Elevation - Existing**  
1 : 50