

Notes:


Drawings are based on survey data and may not accurately represent what is physically present.

Do not scale from this drawing. All dimensions are to be verified on site before proceeding with the work.

All dimensions are in millimeters unless noted otherwise.

Purcell shall be notified in writing of any discrepancies.

RECEIVED
By Liv Rickman at 11:59 am, Jul 11, 2023

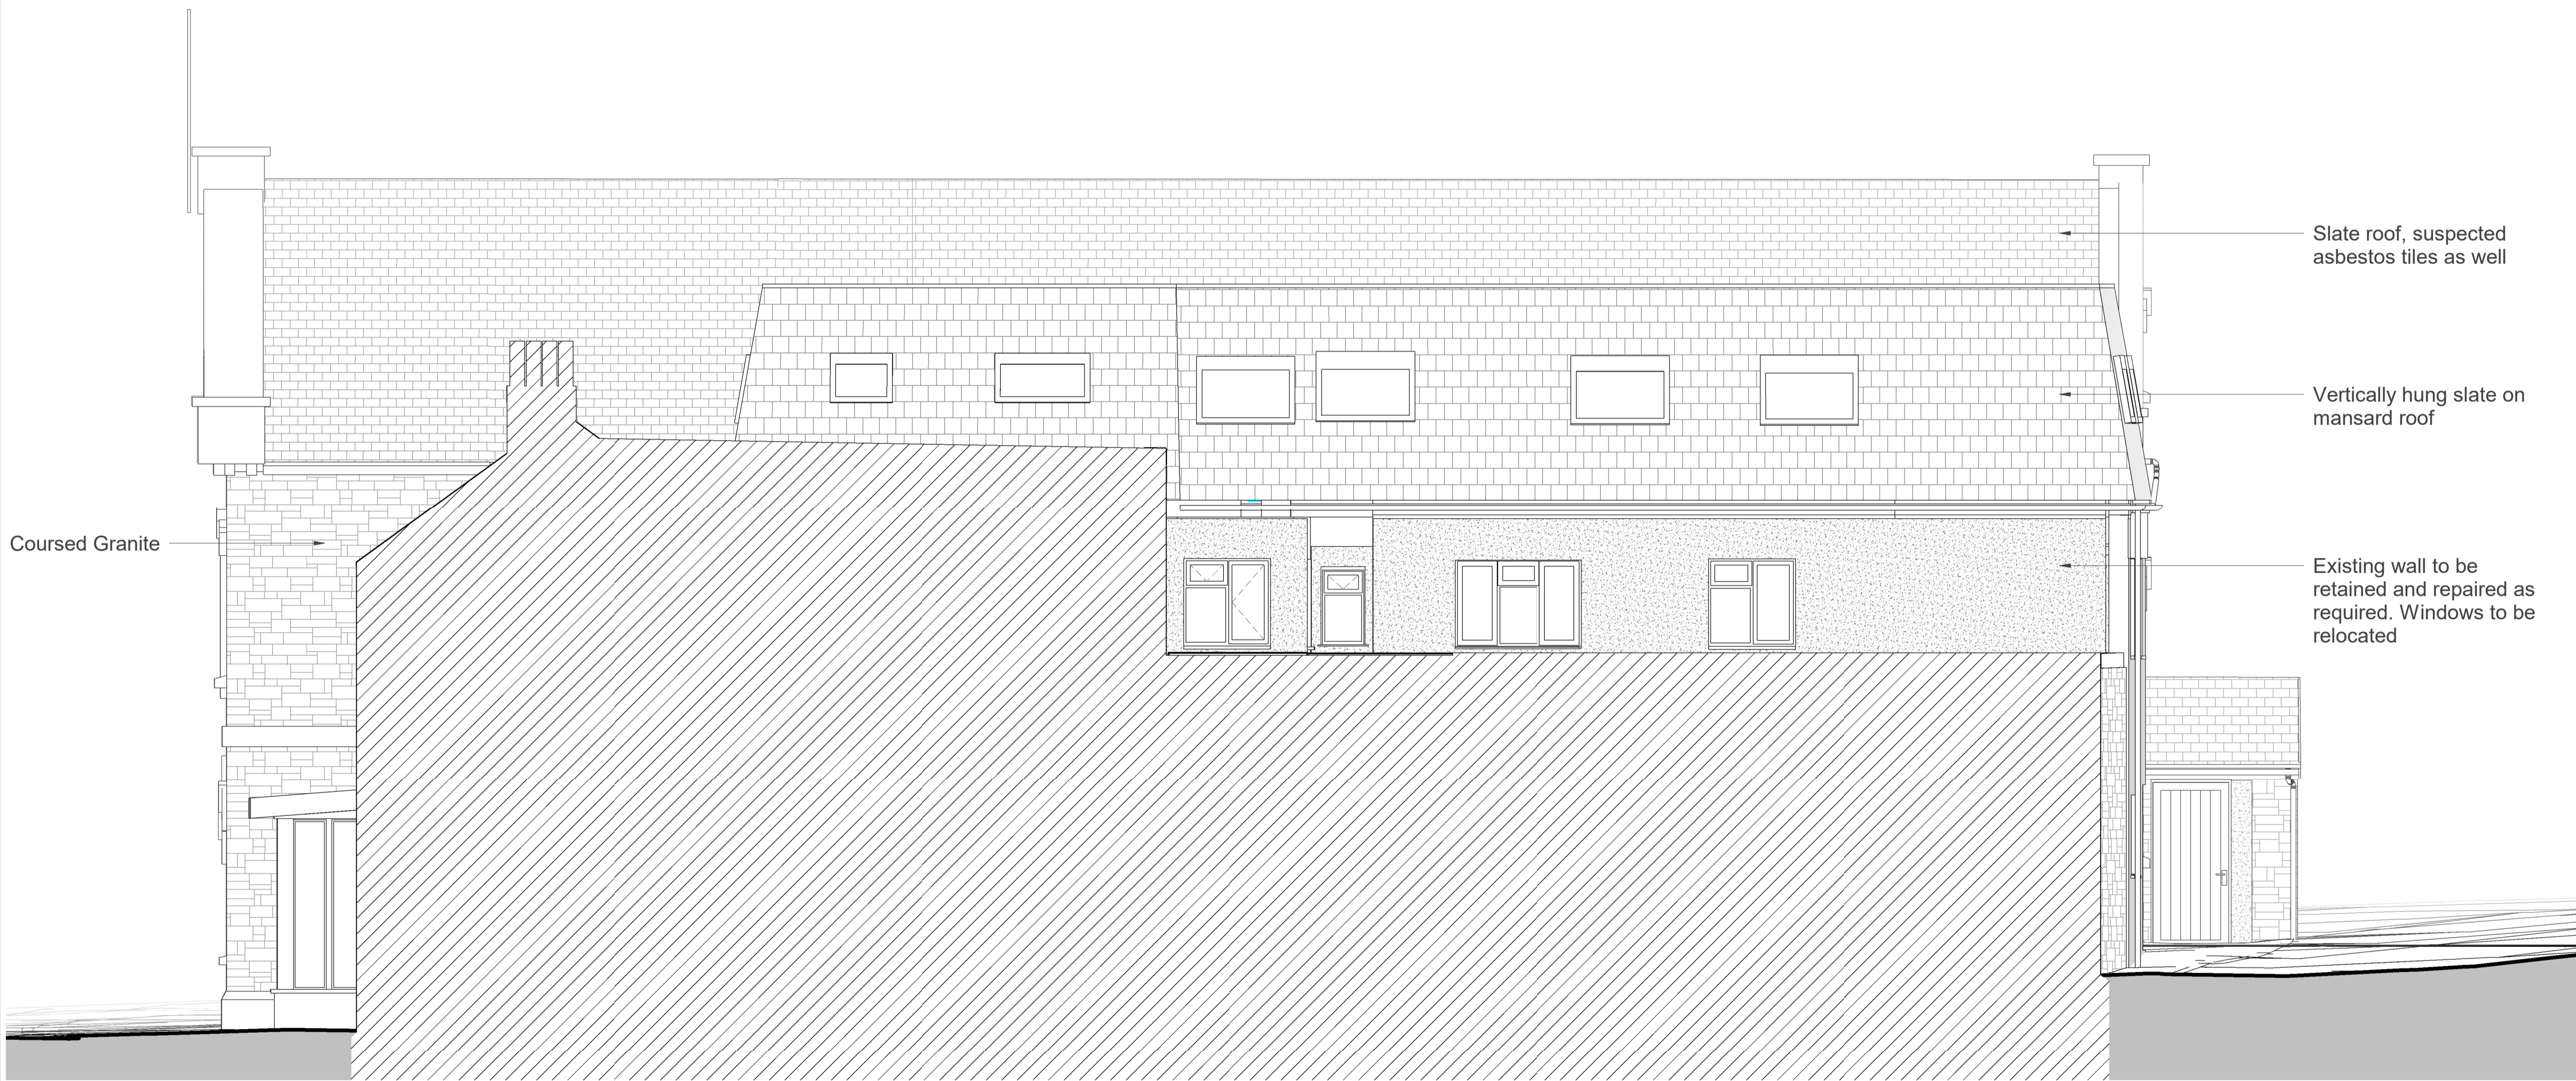

Slate roof, suspected asbestos tiles as well

Vertically hung slate on mansard roof


Existing wall to be retained and repaired as required. Windows to be relocated

Coursed Granite

0.5 0 0.5 1 1.5 2 2.5
SCALE 1:50 m



CLIENT
Council of the Isles of Scilly

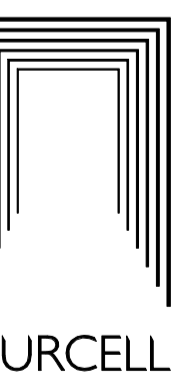

PROJECT
Isles of Scilly Cultural Centre and Museum
241601

TITLE
Planning - NW Elevation - Existing

SIZE	SCALE	LAST REVISED	DRAWN	CHECKED
A1L	1 : 50		GC	NP

REV	SUITABILITY/REASON FOR ISSUE
PI	PLANNING

DRAWING NUMBER
IOS-PUR-01-ZZ-DR-A-0113

1 Planning North West Elevation - Existing
1 : 50