

Notes:


Drawings are based on survey data and may not accurately represent what is physically present.

Do not scale from this drawing. All dimensions are to be verified on site before proceeding with the work.

All dimensions are in millimeters unless noted otherwise.


Purcell shall be notified in writing of any discrepancies.

RECEIVED
By Liv Rickman at 11:59 am, Jul 11, 2023

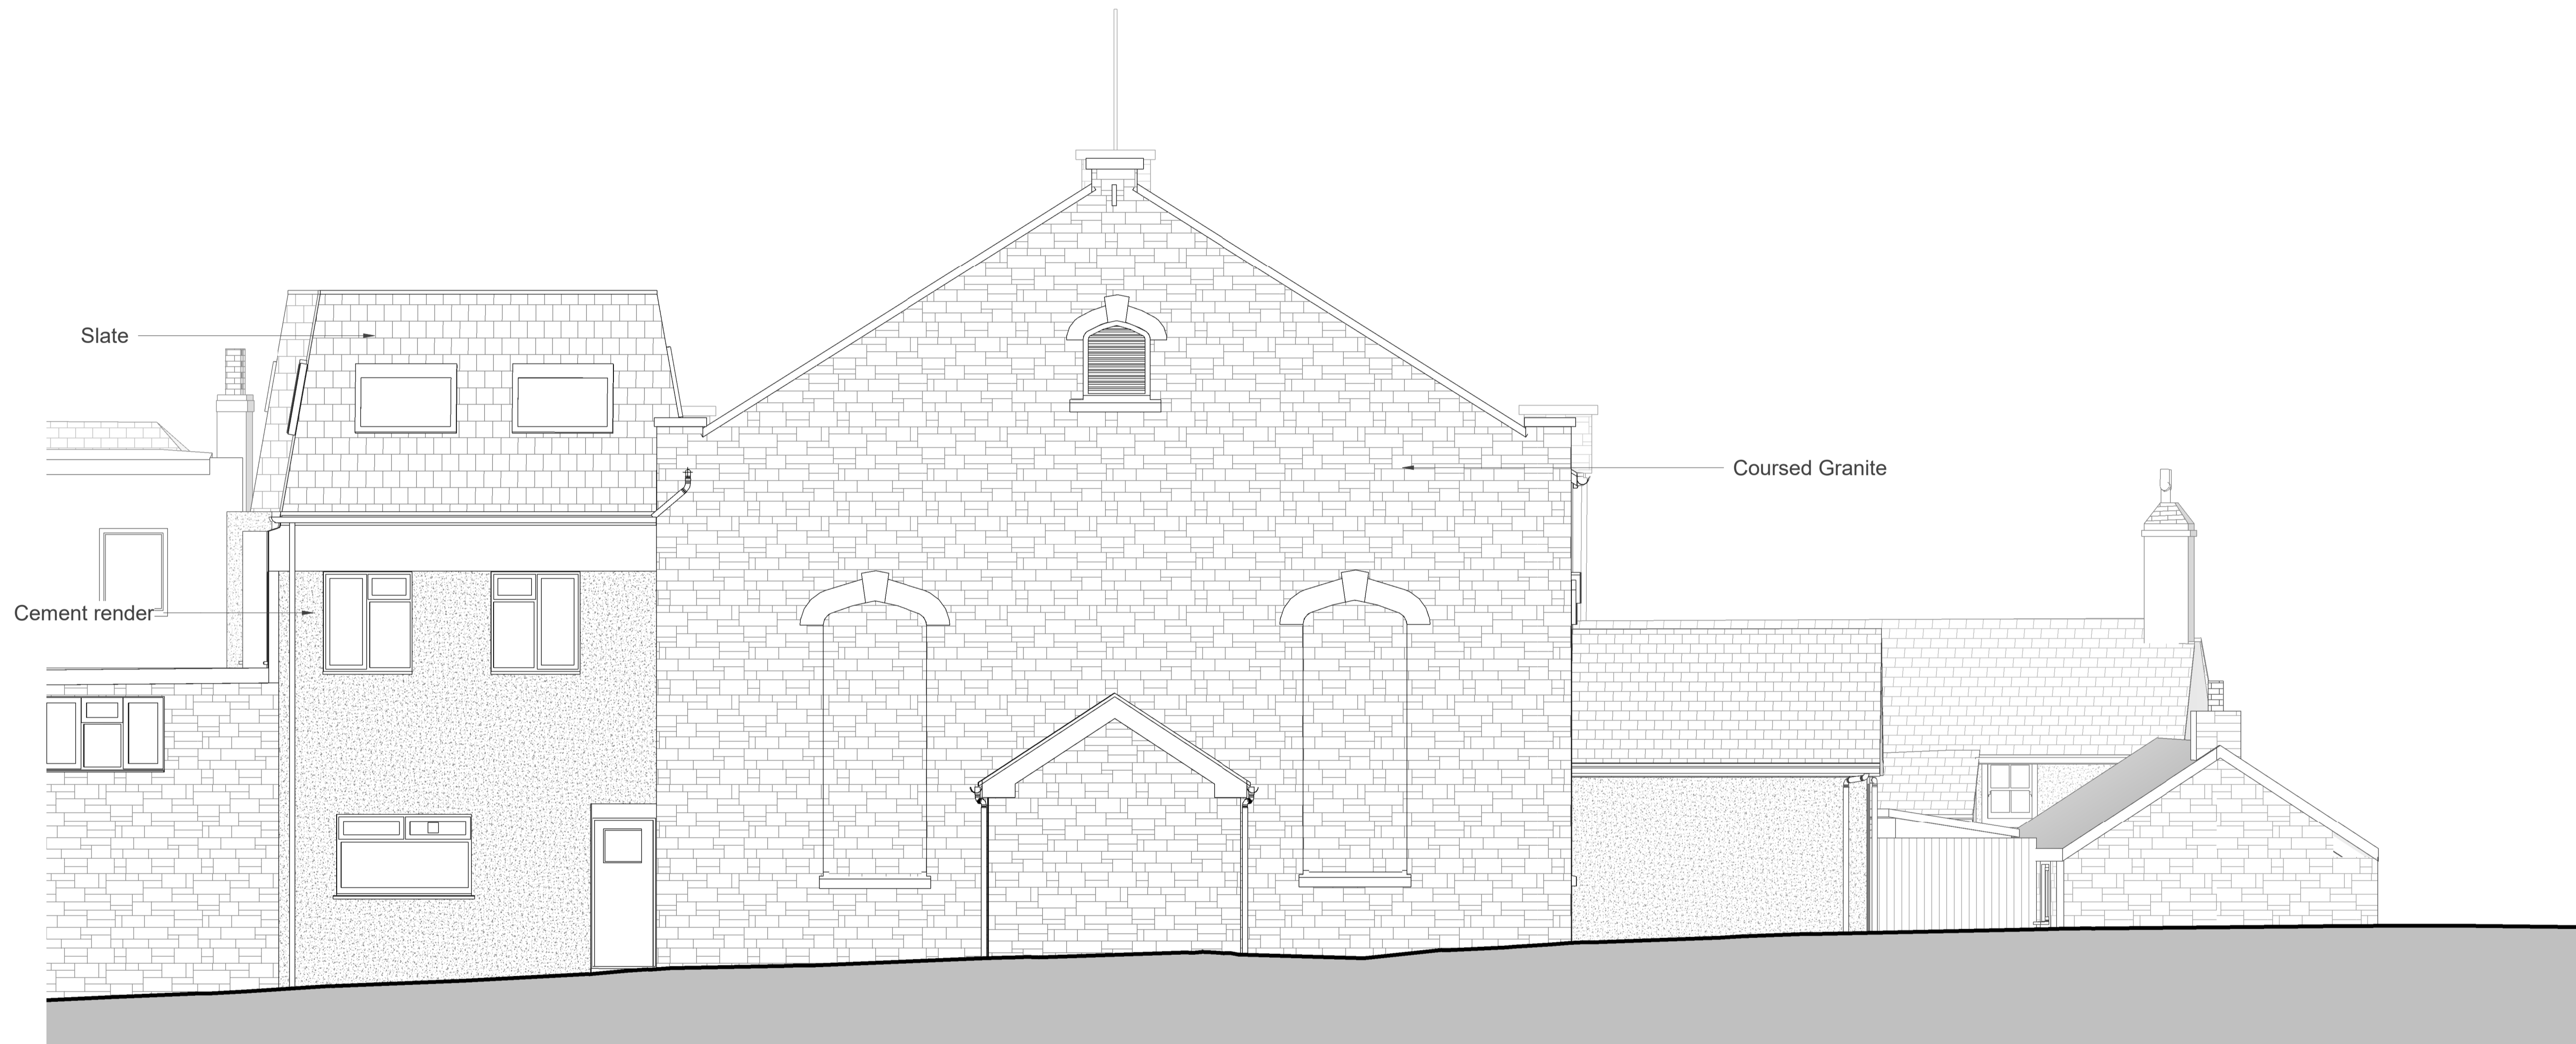

1 Planning South West Elevation - Existing
1 : 50

PI	07/07/23	Drawings issued to planning authority
REV	DATE	DESCRIPTION

 

CLIENT
Council of the Isles of Scilly

PROJECT
Isles of Scilly Cultural Centre and Museum
241601

PURCELL

TITLE
Planning - SW Elevation - Existing

SIZE	SCALE	LAST REVISED	DRAWN	CHECKED
A1L	1 : 50		GC	NP

REV	SUITABILITY/REASON FOR ISSUE
PI	PLANNING

DRAWING NUMBER
IOS-PUR-01-ZZ-DR-A-0112