




1 Existing Ground Floor Plan
1 : 25

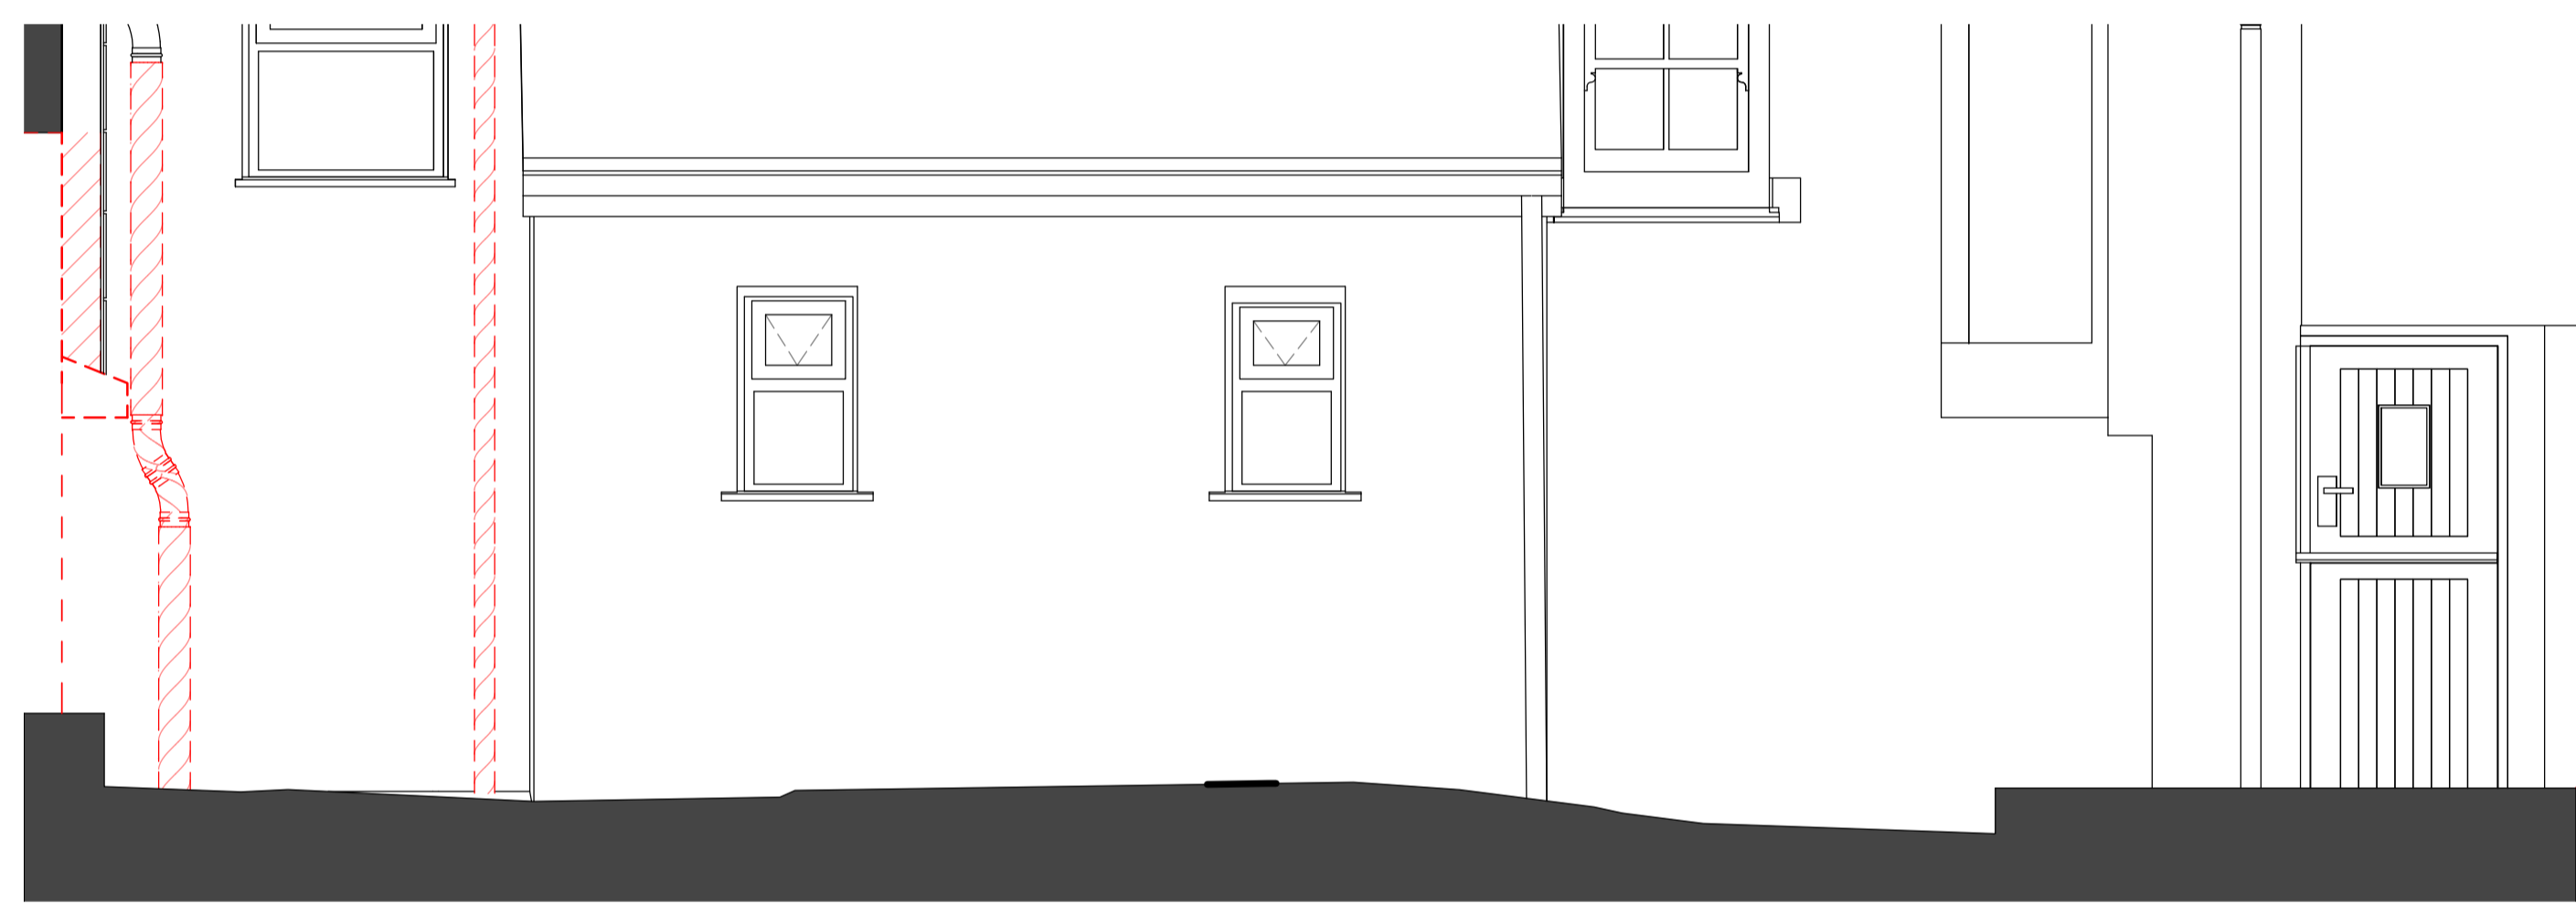

2 Existing Yard North Elevation
1 : 25

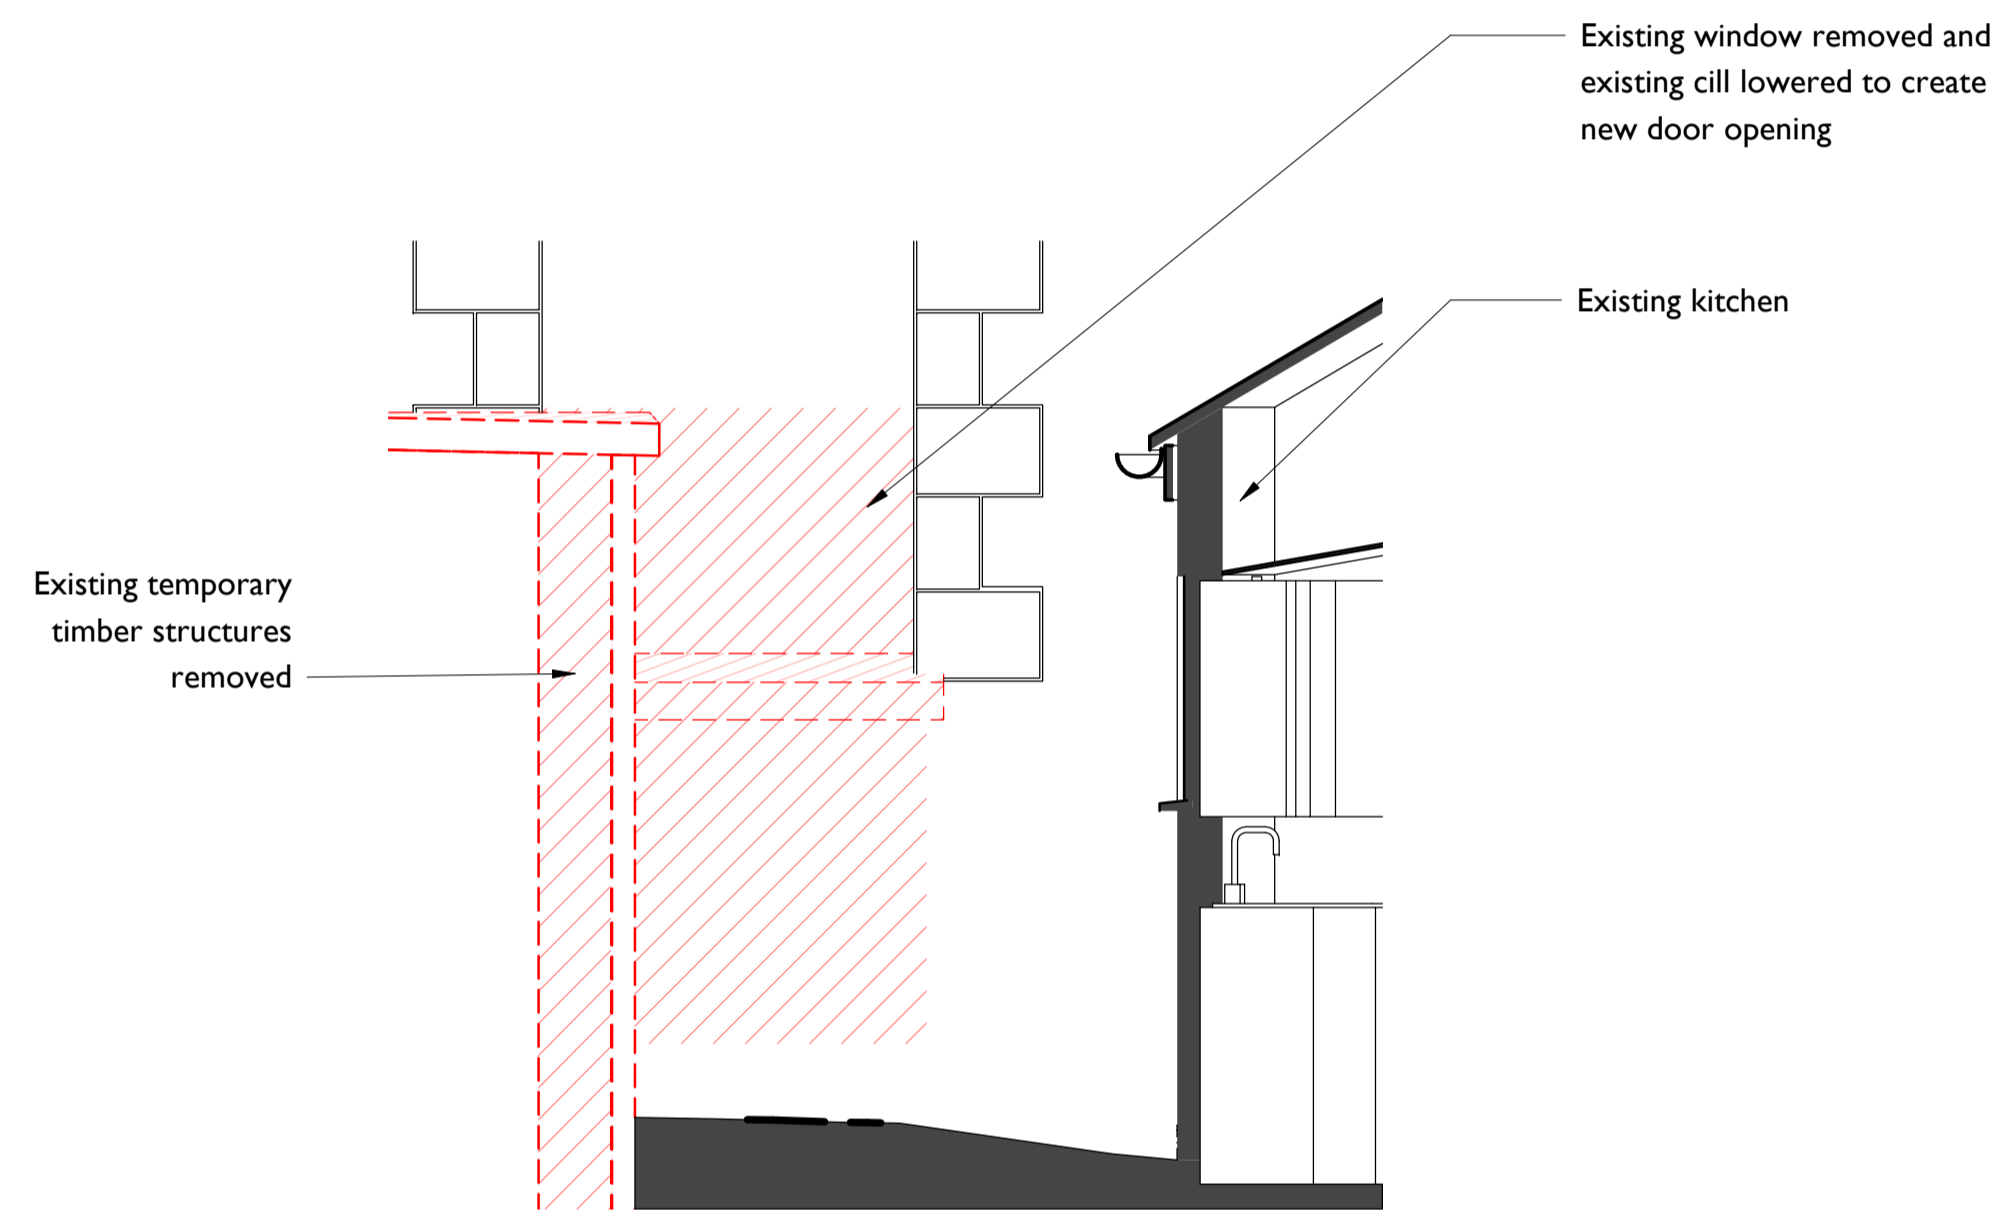

3 Existing Yard West Elevation
1 : 25

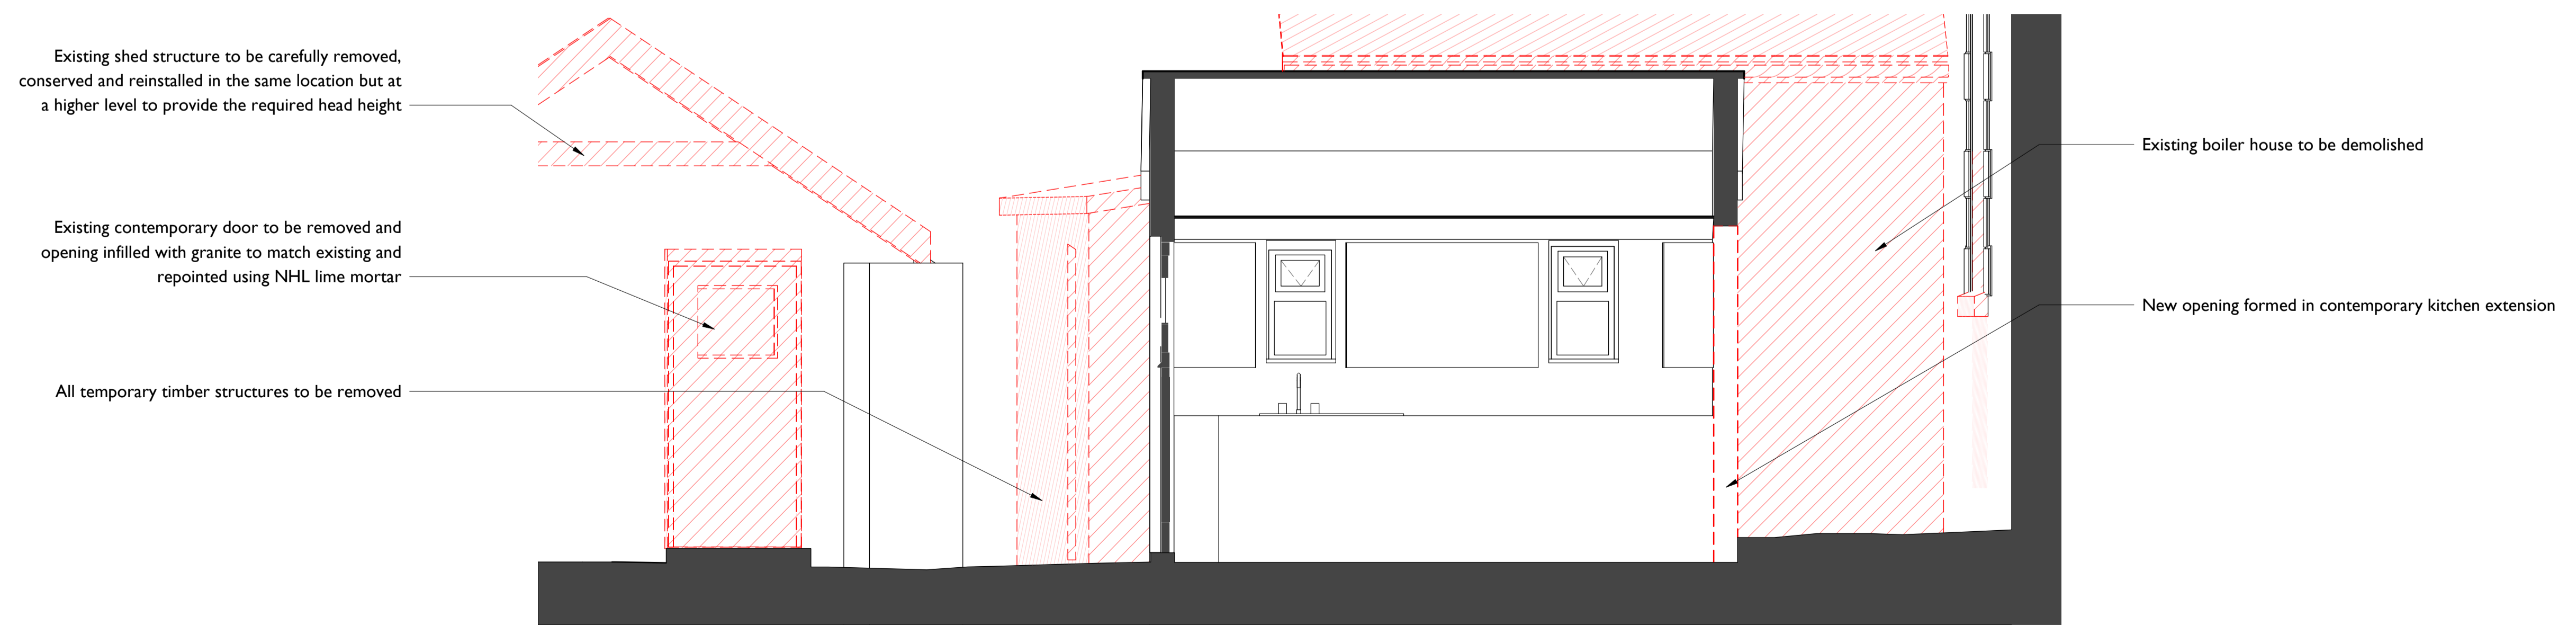

4 Existing Kitchen Extension Section
1 : 25


Notes:
Drawings are based on survey data and may not accurately represent what is physically present.
Do not scale from this drawing. All dimensions are to be verified on site before proceeding with the work.
All dimensions are in millimeters unless noted otherwise.
Purcell shall be notified in writing of any discrepancies.

Key
Existing Construction
Demolition

Please refer to drawing IOS-PUR-01-00-DR-A-1300 for the full ground floor demolition plan
Please refer to drawing IOS-PUR-01-00-DR-A-1311 for the proposed south east elevation demolition

RECEIVED
By Liv Rickman at 2:44 pm, Sep 25, 2023

PI	21/09/23	Updated drawing issue for planning consent
REV	DATE	DESCRIPTION

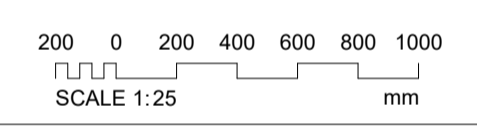

Funded by UK Government

CORNWALL COUNCIL
one and all • oves hag off

Made possible with Heritage Fund

CIOS LEIP
CORNWALL & ISLES OF SCILLY LOCAL ENTERPRISE PARTNERSHIP

Council of the ISLES OF SCILLY

LEVELLING UP

ARTS COUNCIL ENGLAND

GOOD GROWTH
CORNWALL & ISLES OF SCILLY SHARED PROSPERITY FUND

CLIENT
Council of the Isles of Scilly

PROJECT
Isles of Scilly Cultural Centre and Museum
241601

PURCELL

TITLE
Ground Floor - Parade Cottage yard (Existing)

SIZE	SCALE	LAST REVISED	DRAWN	CHECKED
ALL	As		CM	GC

REV indicated by CHITTY/REASON FOR ISSUE
PI PLANNING

DRAWING NUMBER
IOS-PUR-01-00-DR-A-4004