


**RECEIVED**  
By Liv Rickman at 11:16 am, Jul 11, 2023

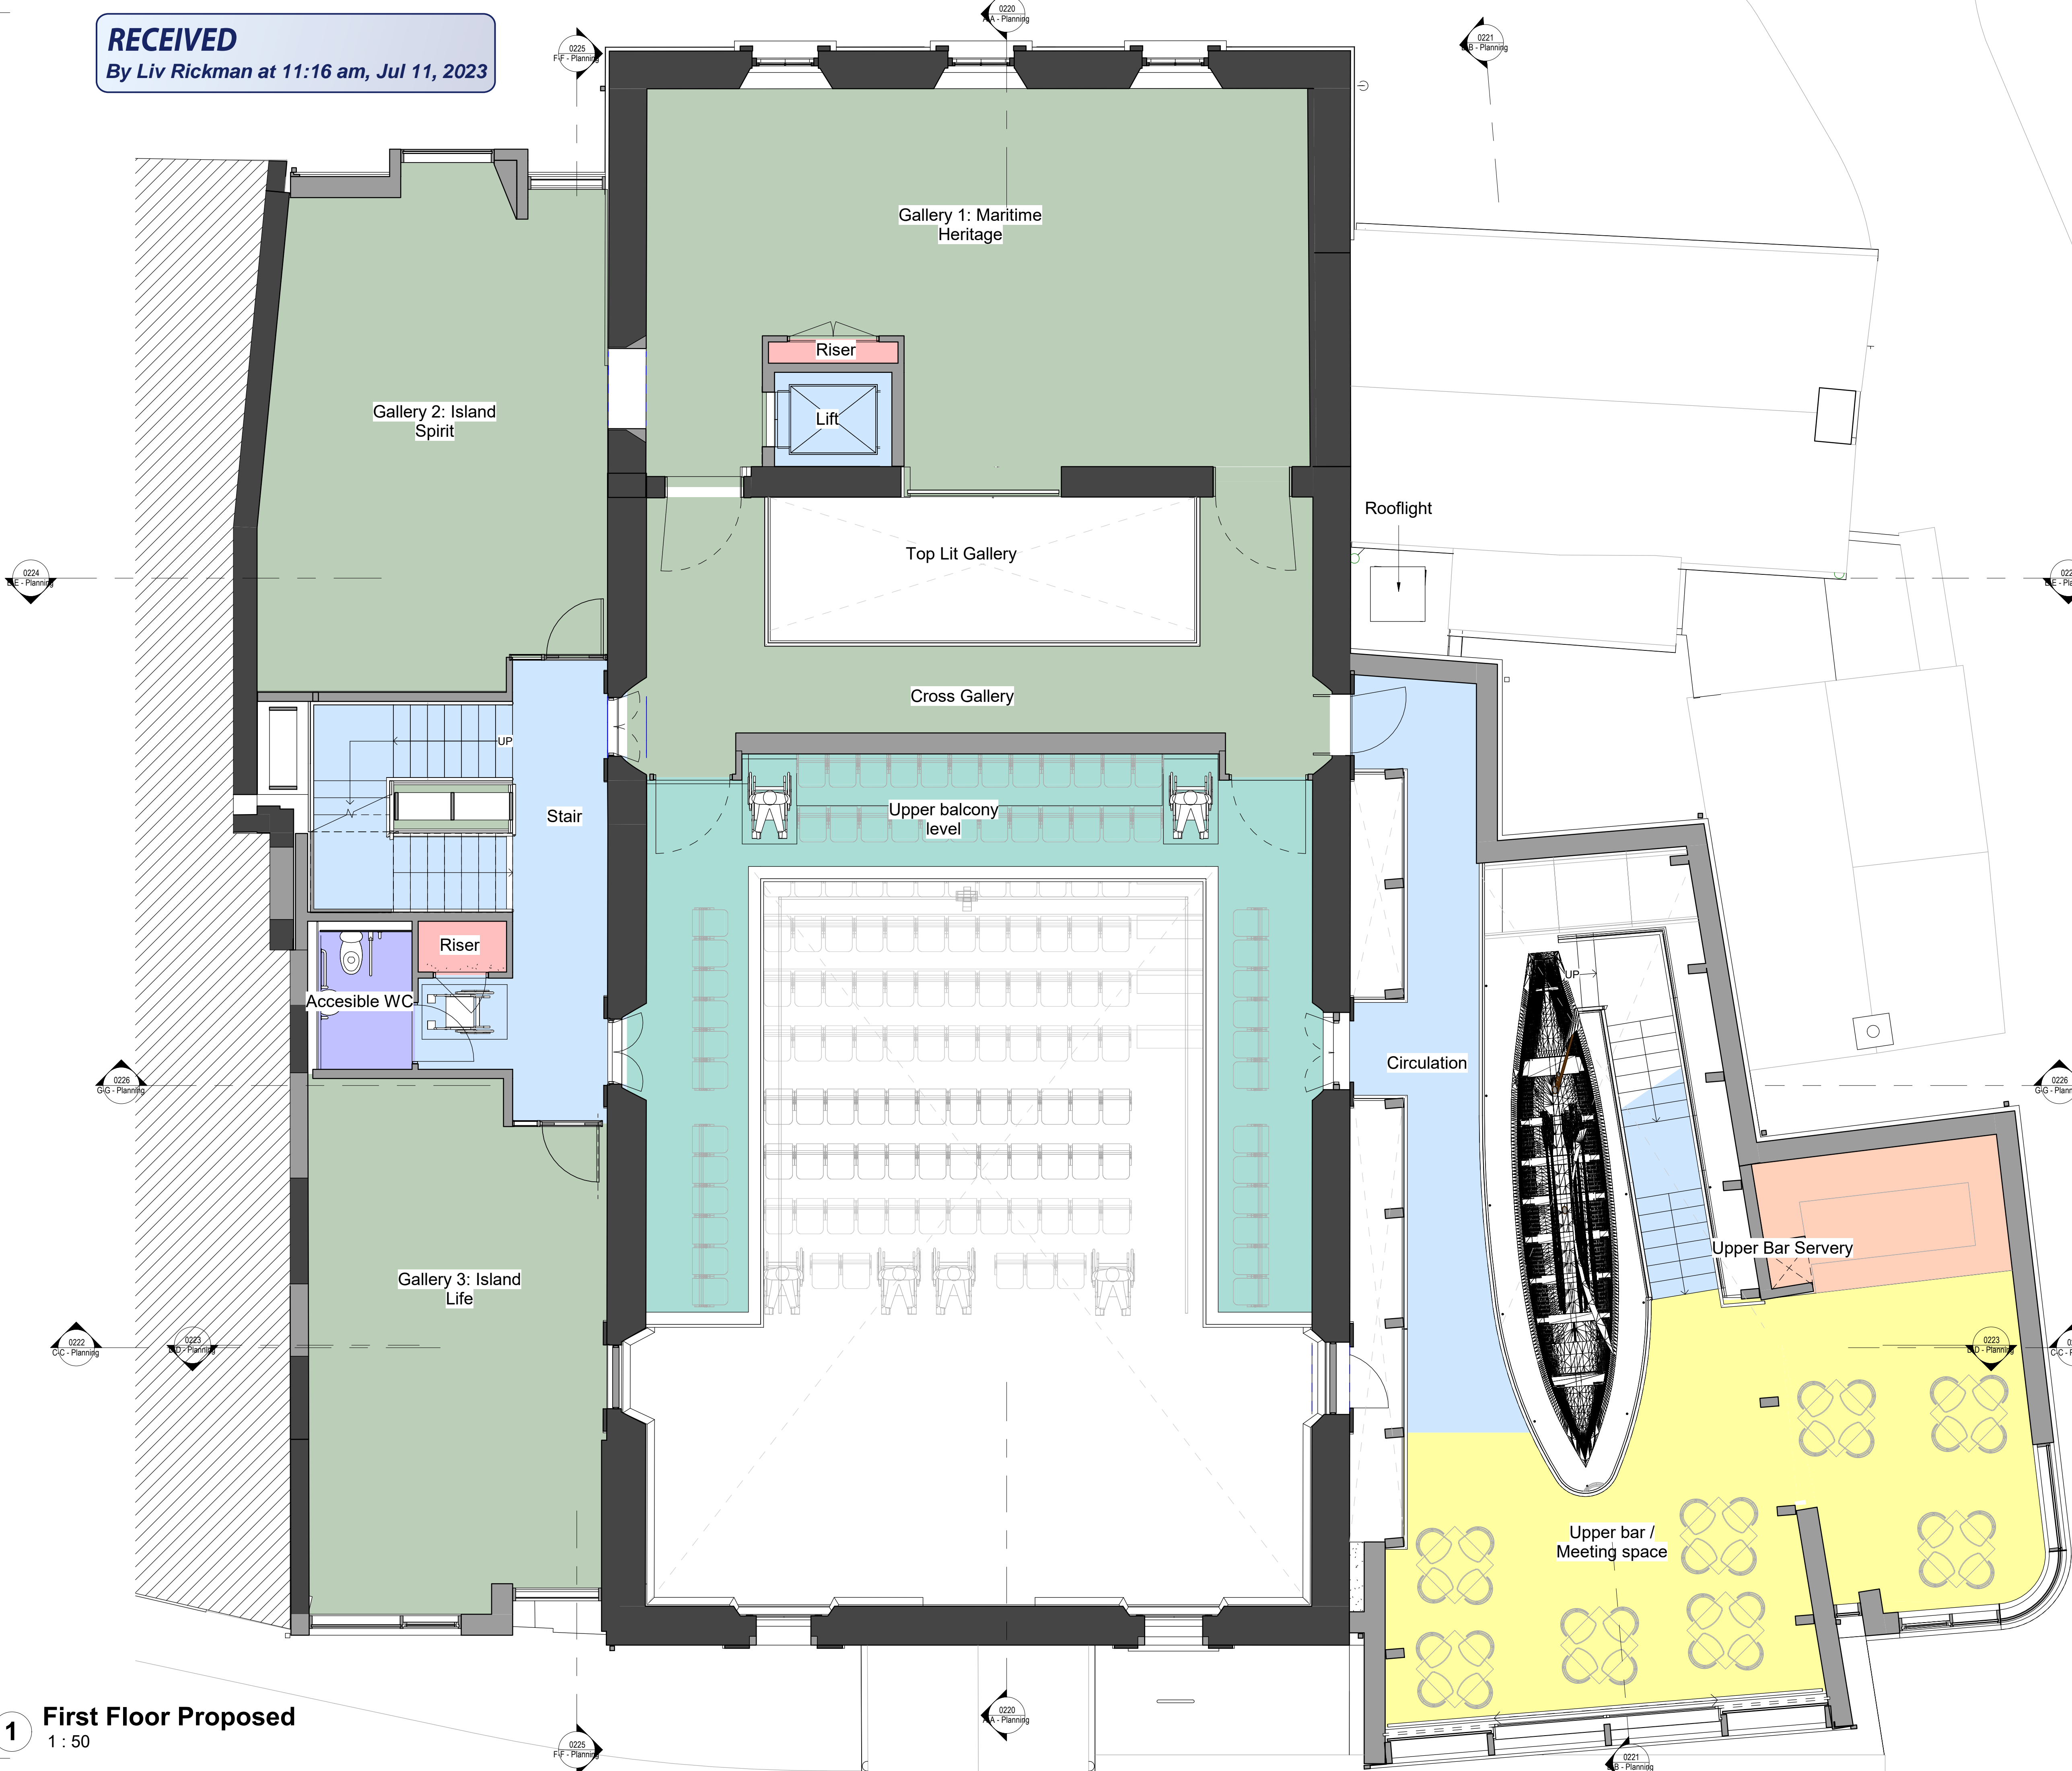

**Notes:**  
Drawings are based on survey data and may not accurately represent what is physically present.  
  
Do not scale from this drawing. All dimensions are to be verified on site before proceeding with the work.  
  
All dimensions are in millimeters unless noted otherwise.  
  
Purcell shall be notified in writing of any discrepancies.

**Area Legend**

- BoH
- Cafe
- Circulation
- Museum
- Performance Space
- Plant
- Toilets


First Floor Areas	
Department	Area

BoH	9 m <sup>2</sup>
Cafe	55 m <sup>2</sup>
Circulation	51 m <sup>2</sup>
Museum	175 m <sup>2</sup>
Performance Space	43 m <sup>2</sup>
Toilets	4 m <sup>2</sup>
<b>Total</b>	<b>336 m<sup>2</sup></b>

**Key**

- Existing Construction
- Proposed Construction

REV	DATE	DESCRIPTION
PI	07/07/23	Drawings issued to planning authority

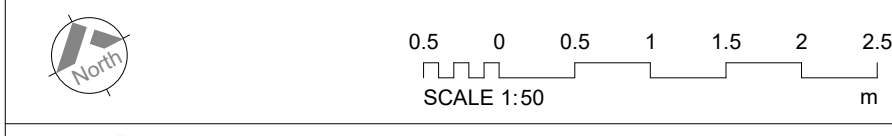

**Funded by UK Government**

**CORNWALL COUNCIL**  
*one and all - one's way off!*

**Heritage Fund**

**CORNWALL & ISLES OF SCILLY LOCAL ENTERPRISE PARTNERSHIP**

**Council of the ISLES OF SCILLY**

**LEVELLING UP**

**ARTS COUNCIL ENGLAND**

**GOOD GROWTH**  
CORNWALL & ISLES OF SCILLY SHARED PROSPERITY FUND

**CLIENT**  
Council of the Isles of Scilly

**PROJECT**  
Isles of Scilly Cultural Centre and Museum  
241601

PURCELL

**TITLE**  
Planning - First Floor Plan - Proposed

SIZE	SCALE	LAST REVISED	DRAWN	CHECKED
A1L	1 : 50		GC	NP

**REV**  
PI **PLANNING**

**DRAWING NUMBER**  
IOS-PUR-01-01-DR-A-0202

**1 First Floor Proposed**  
1 : 50