

RECEIVED
By Liv Rickman at 2:38 pm, Sep 25, 2023

Notes:
Drawings are based on survey data and may not accurately represent what is physically present.

Do not scale from this drawing. All dimensions are to be verified on site before proceeding with the work.

All dimensions are in millimeters unless noted otherwise.

Purcell shall be notified in writing of any discrepancies.


Area Legend

- BoH
- Cafe
- Circulation
- Cottage
- Museum
- Performance Space
- Plant
- Toilets

Ground Floor Areas	
Department	Area
BoH	55 m ²
Cafe	64 m ²
Circulation	130 m ²
Cottage	12 m ²
Museum	48 m ²
Performance Space	177 m ²
Plant	4 m ²
Toilets	28 m ²
	518 m ²

- Key**
- Existing Construction
 - Proposed Construction

REV	DATE	DESCRIPTION
P2	21/09/23	Updated drawing issue for planning consent
P1	07/07/23	Drawings issued to planning authority

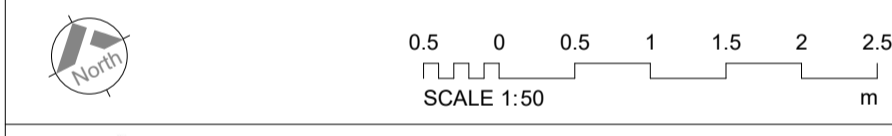

Funded by UK Government

Made possible with Heritage Fund

Council of the ISLES OF SCILLY

LEVELLING UP

CORNWALL COUNCIL one and all - oves hay all

CORNWALL & ISLES OF SCILLY LOCAL ENTERPRISE PARTNERSHIP

GOOD GROWTH CORNWALL & ISLES OF SCILLY SHARED PROSPERITY FUND


CLIENT
Council of the Isles of Scilly

PROJECT
Isles of Scilly Cultural Centre and Museum
241601

PURCELL

TITLE
Planning - Ground Floor Plan - Proposed - No seating

SIZE	SCALE	LAST REVISED	DRAWN	CHECKED
A1L	1 : 50		GC	NP
REV	SUITABILITY/REASON FOR ISSUE			
P2	PLANNING			
DRAWING NUMBER				
IOS-PUR-01-00-DR-A-0200				

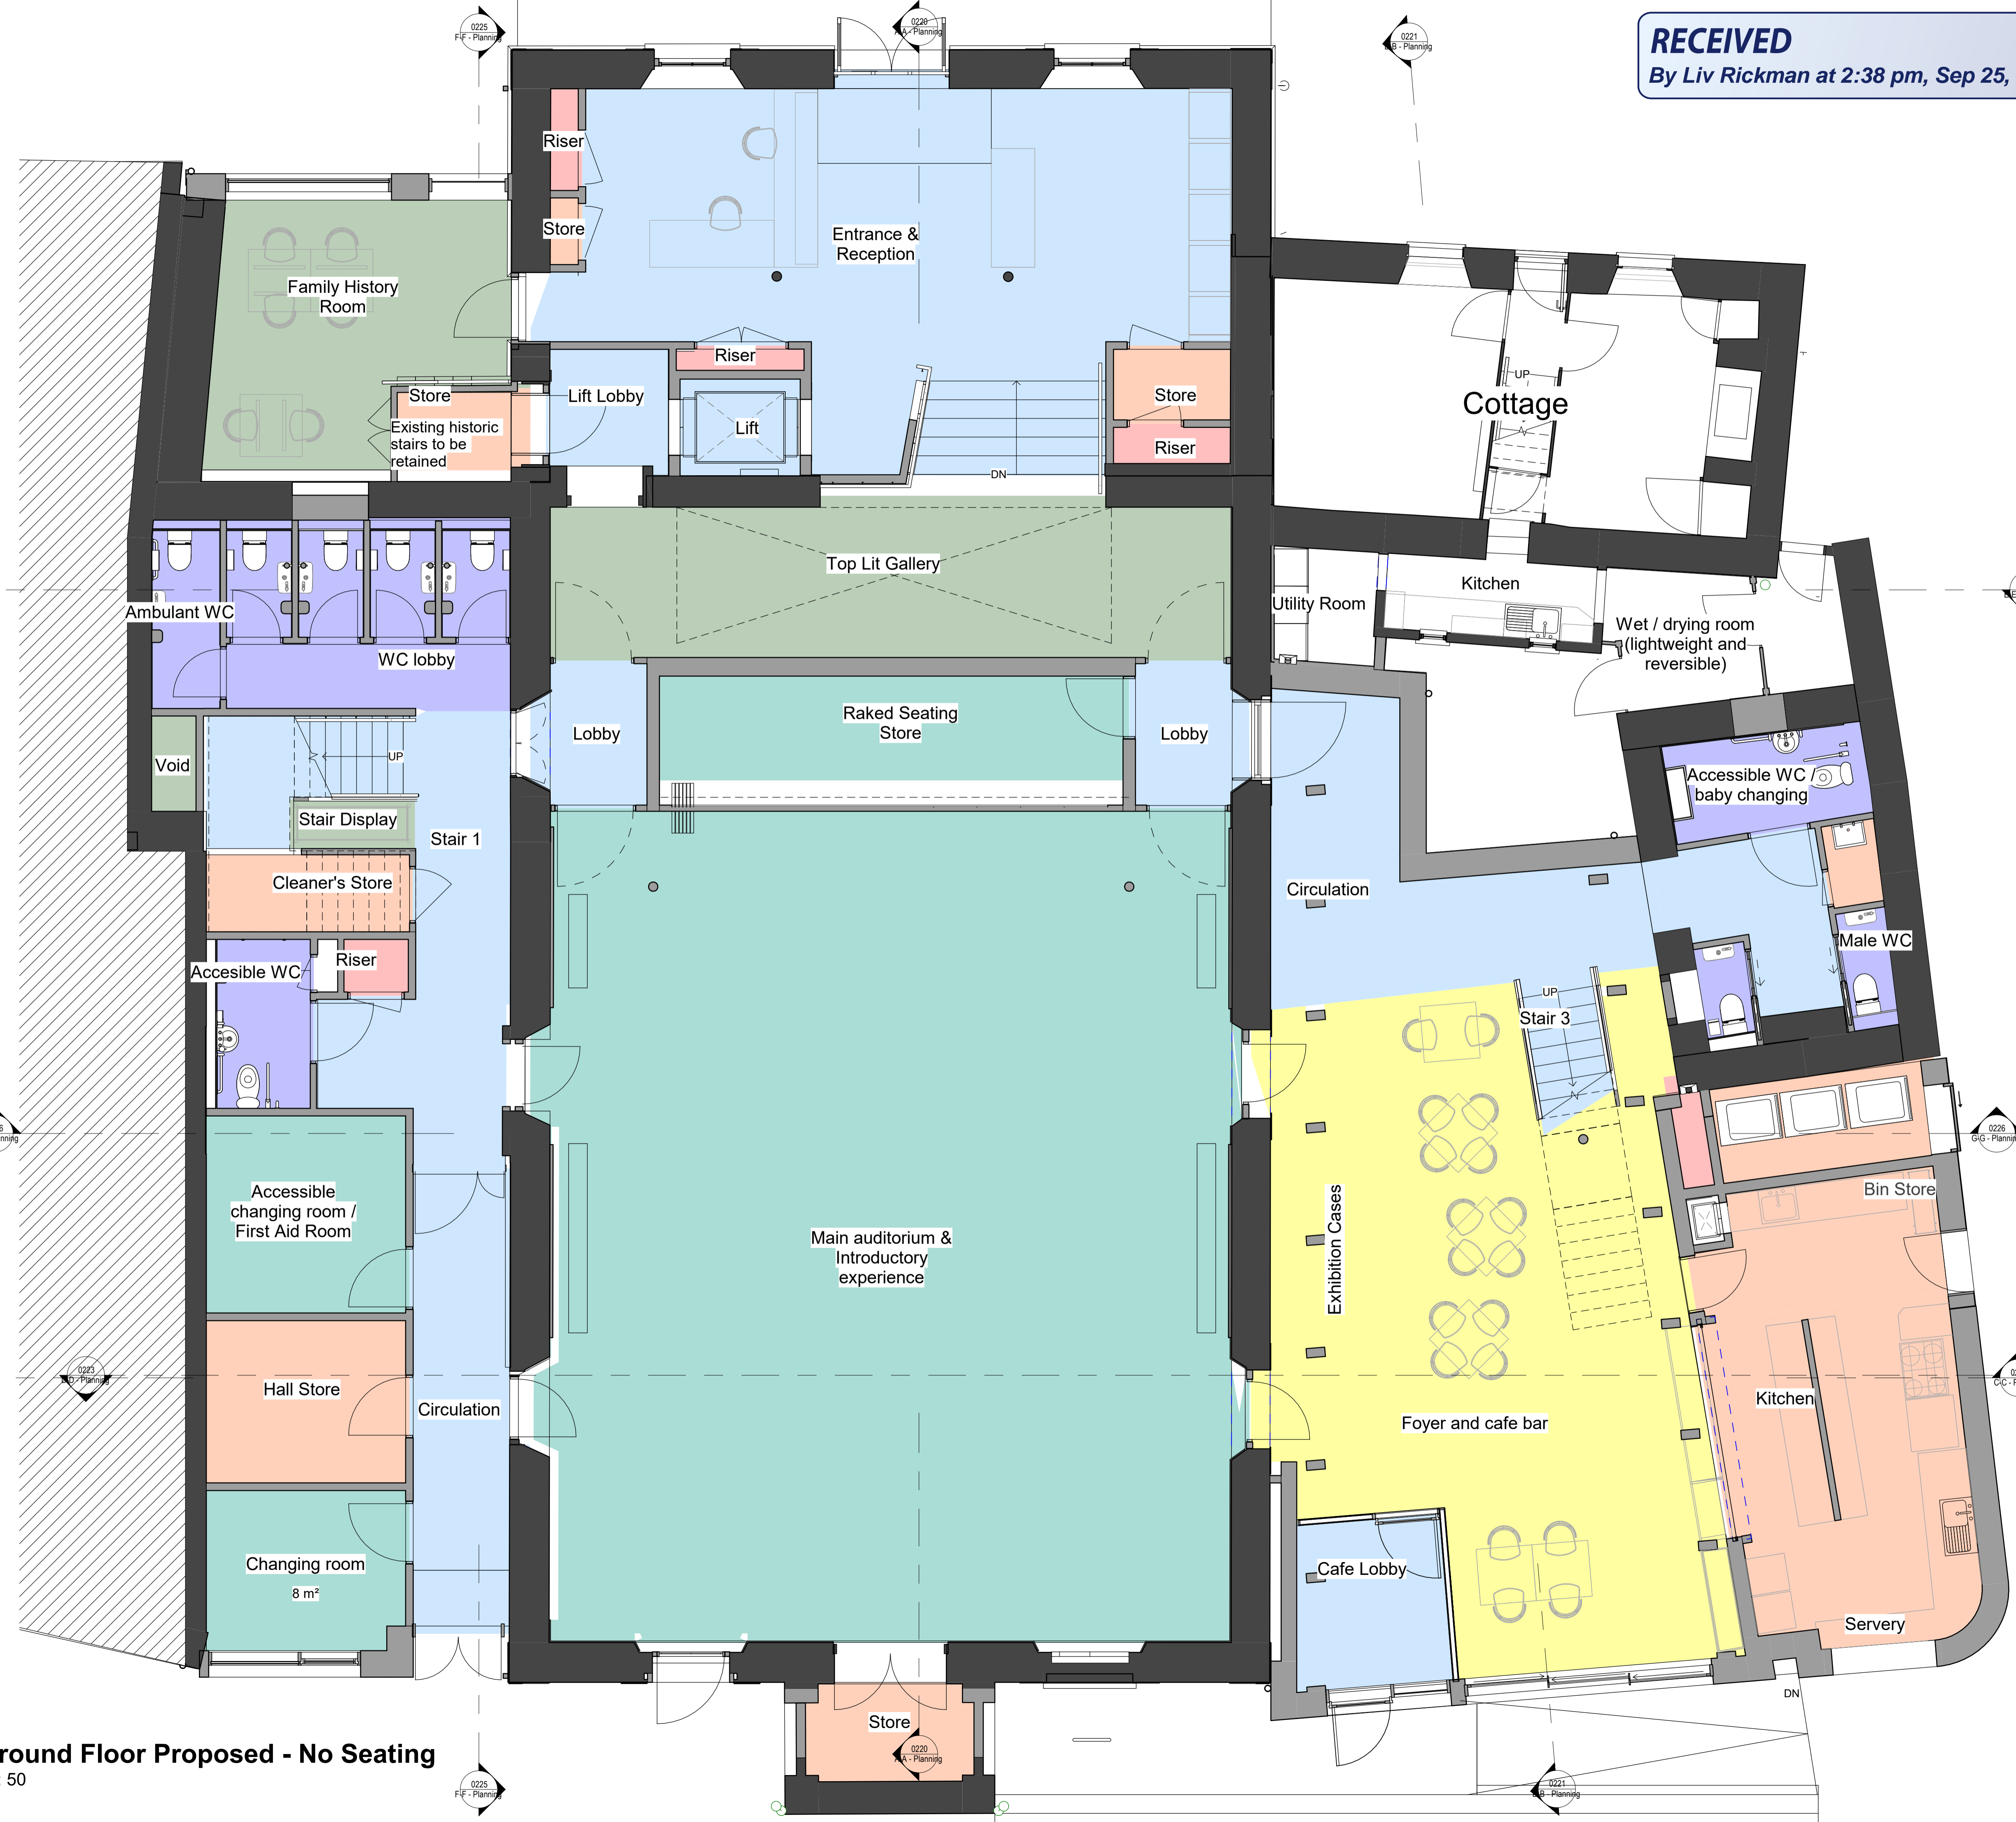

1 Ground Floor Proposed - No Seating
1 : 50