


RECEIVED
By Liv Rickman at 11:11 am, Jul 11, 2023

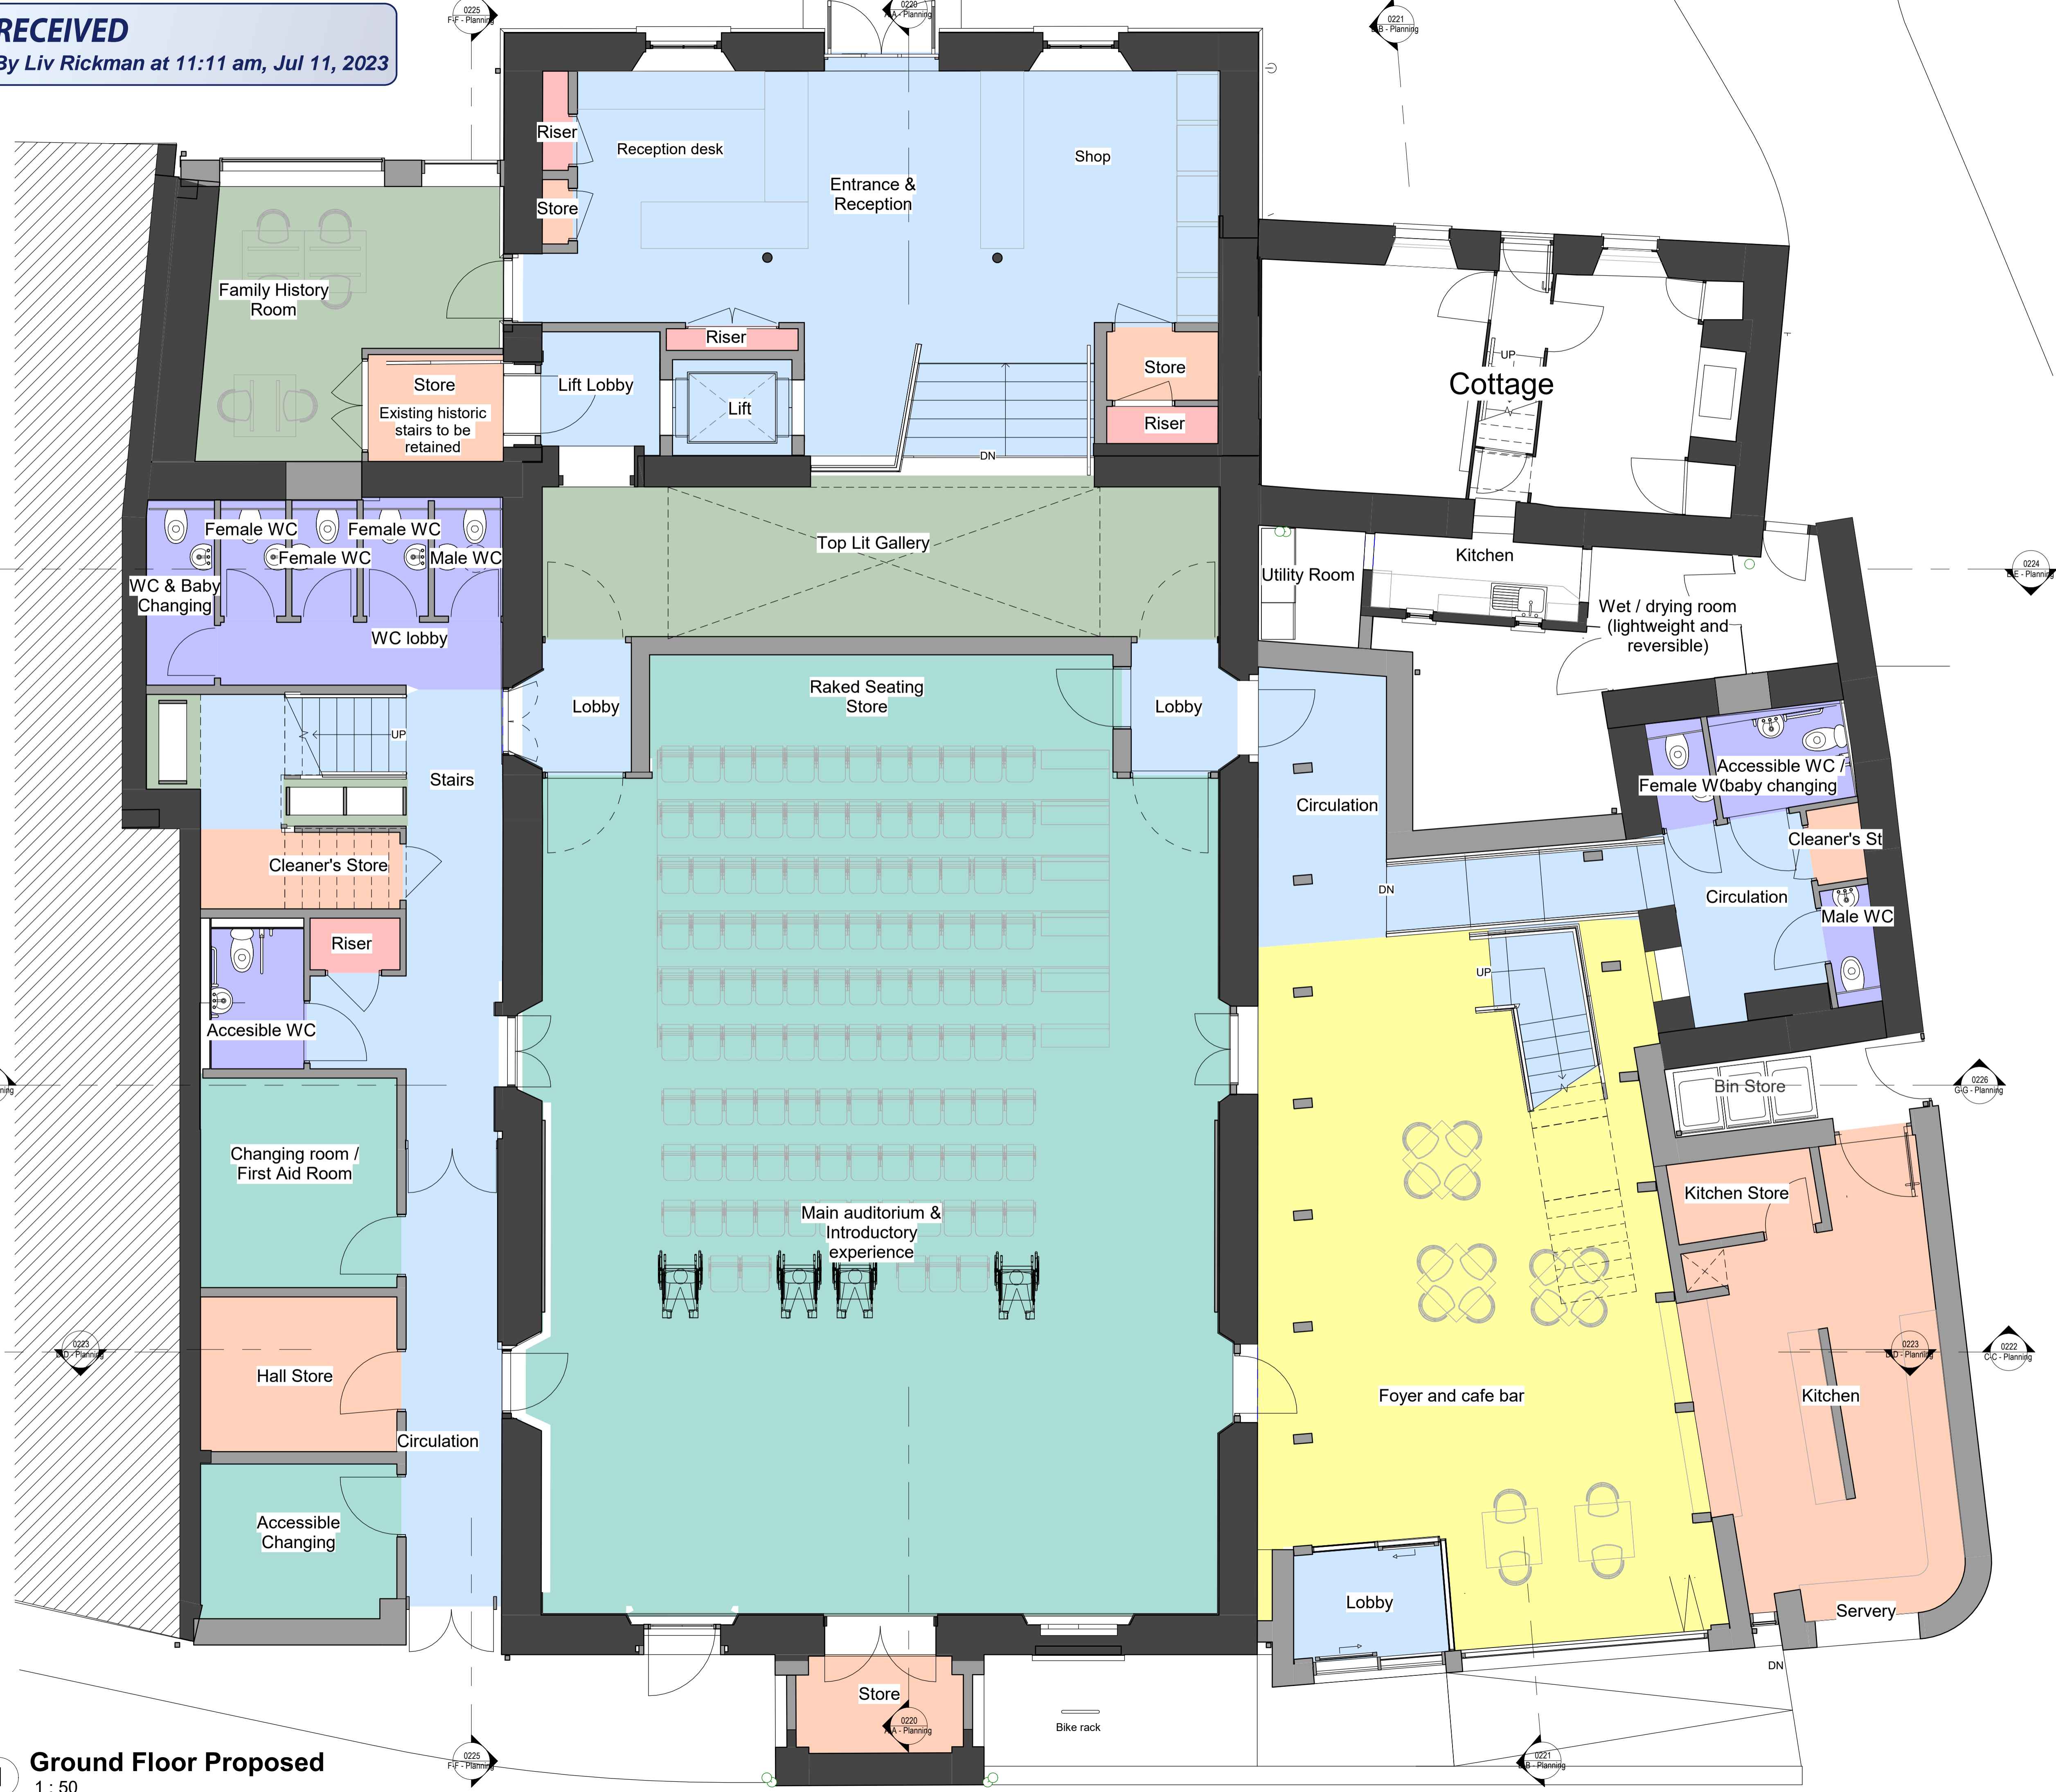

Notes:
Drawings are based on survey data and may not accurately represent what is physically present.

Do not scale from this drawing. All dimensions are to be verified on site before proceeding with the work.

All dimensions are in millimeters unless noted otherwise.

Purcell shall be notified in writing of any discrepancies.

Area Legend


- BoH
- Cafe
- Circulation
- Cottage
- Museum
- Performance Space
- Plant
- Toilets

Ground Floor Areas.	
Department	Area
BoH	52 m ²
Cafe	69 m ²
Circulation	125 m ²
Cottage	12 m ²
Museum	47 m ²
Performance Space	181 m ²
Plant	4 m ²
Toilets	26 m ²
	516 m ²

Key

- Existing Construction
- Proposed Construction

PI 07/07/23 Drawings issued to planning authority
REV DATE DESCRIPTION

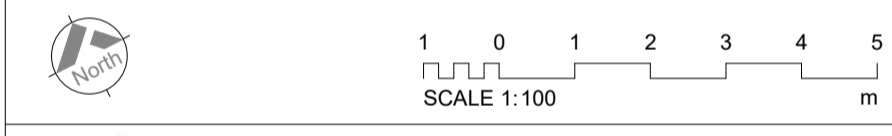

Funded by UK Government

Made possible with Heritage Fund

Council of the ISLES OF SCILLY

LEVELLING UP

CORNWALL COUNCIL one and all - oves hay all

CIOS LEIP CORNWALL & ISLES OF SCILLY LOCAL ENTERPRISE PARTNERSHIP

ARTS COUNCIL ENGLAND

GOOD GROWTH CORNWALL & ISLES OF SCILLY SHARED PROSPERITY FUND

CLIENT
Council of the Isles of Scilly

PROJECT
Isles of Scilly Cultural Centre and Museum
241601

PURCELL

TITLE
Planning - Ground Floor Plan - Proposed

SIZE	SCALE	LAST REVISED	DRAWN	CHECKED
A1L	1 : 50		GC	NP
REV	PI	SUITABILITY/REASON FOR ISSUE		
		PLANNING		
DRAWING NUMBER				
IOS-PUR-01-00-DR-A-0201				

1 Ground Floor Proposed
1 : 50