


RECEIVED


By A King at 11:07 am, Aug 21, 2023

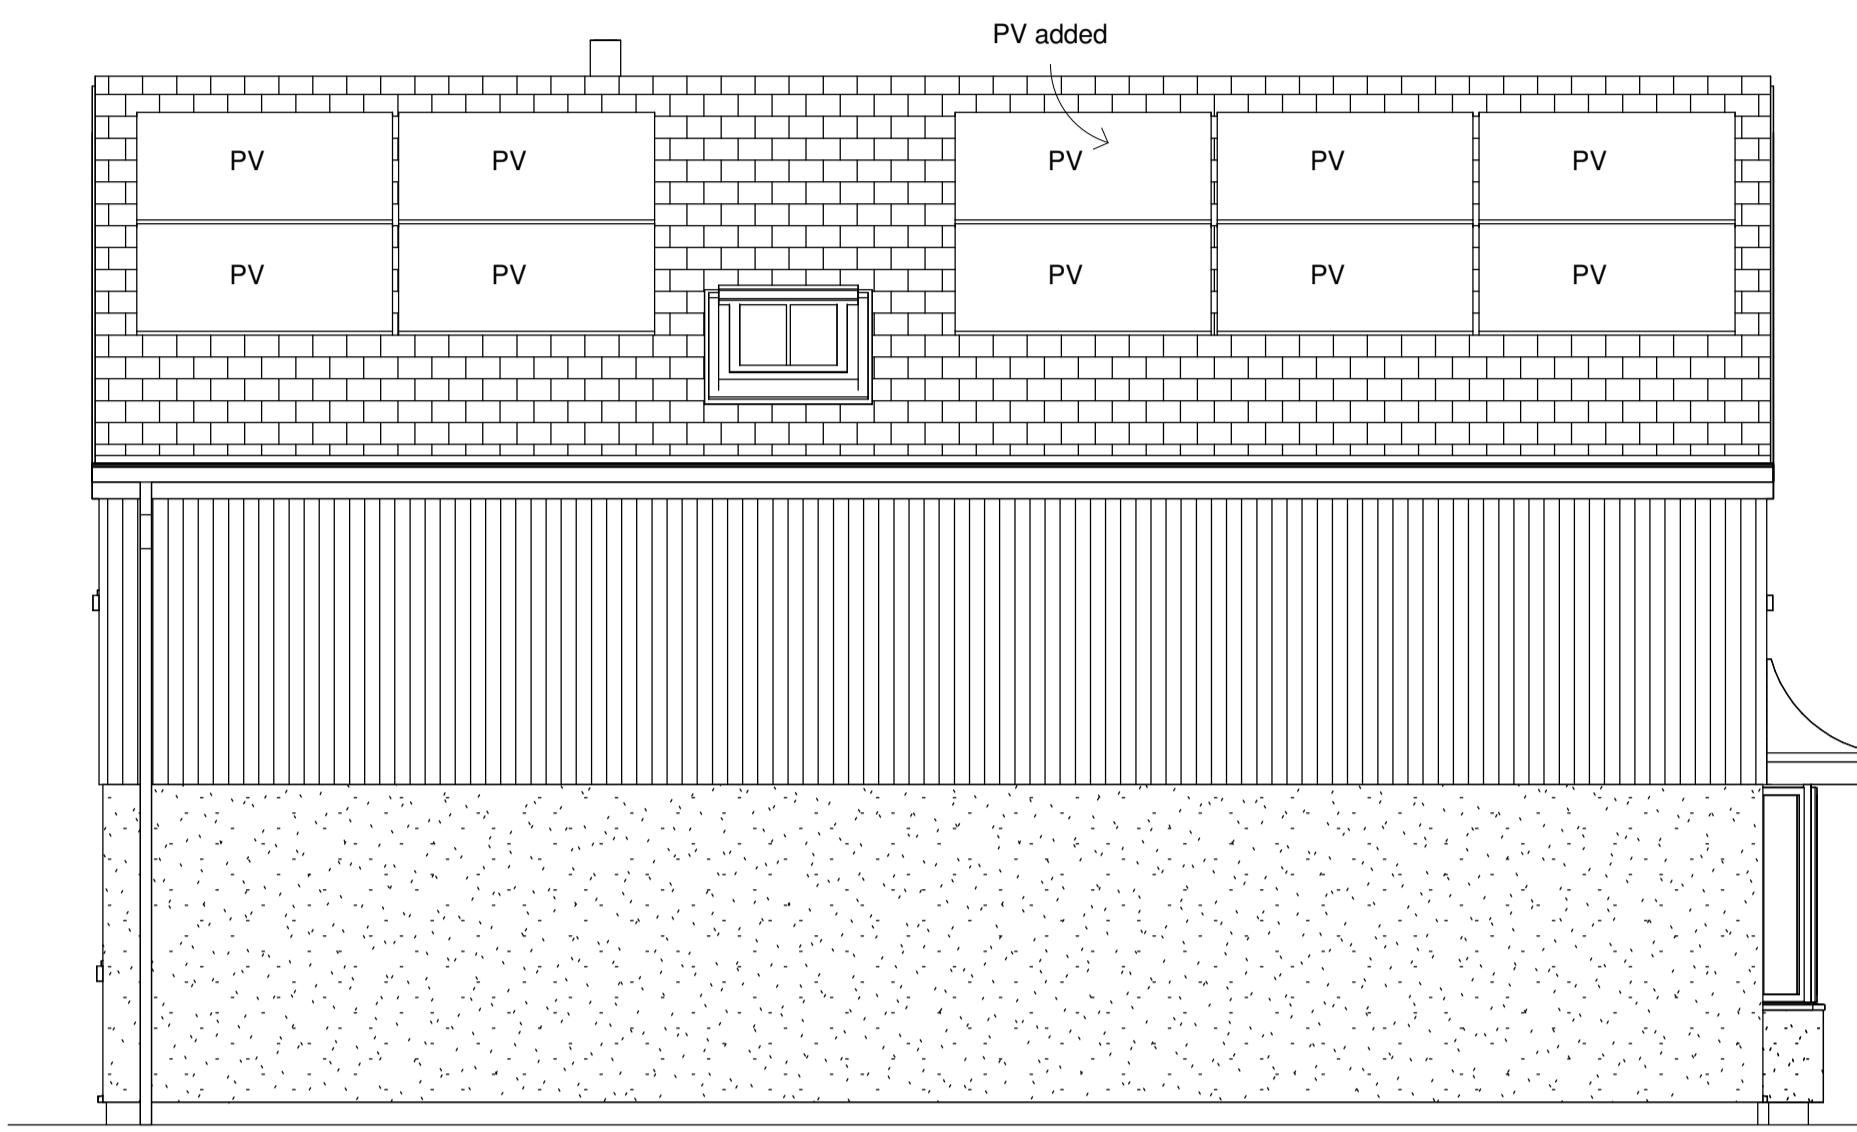

Front Elevation Planning



Left Side Elevation Planning

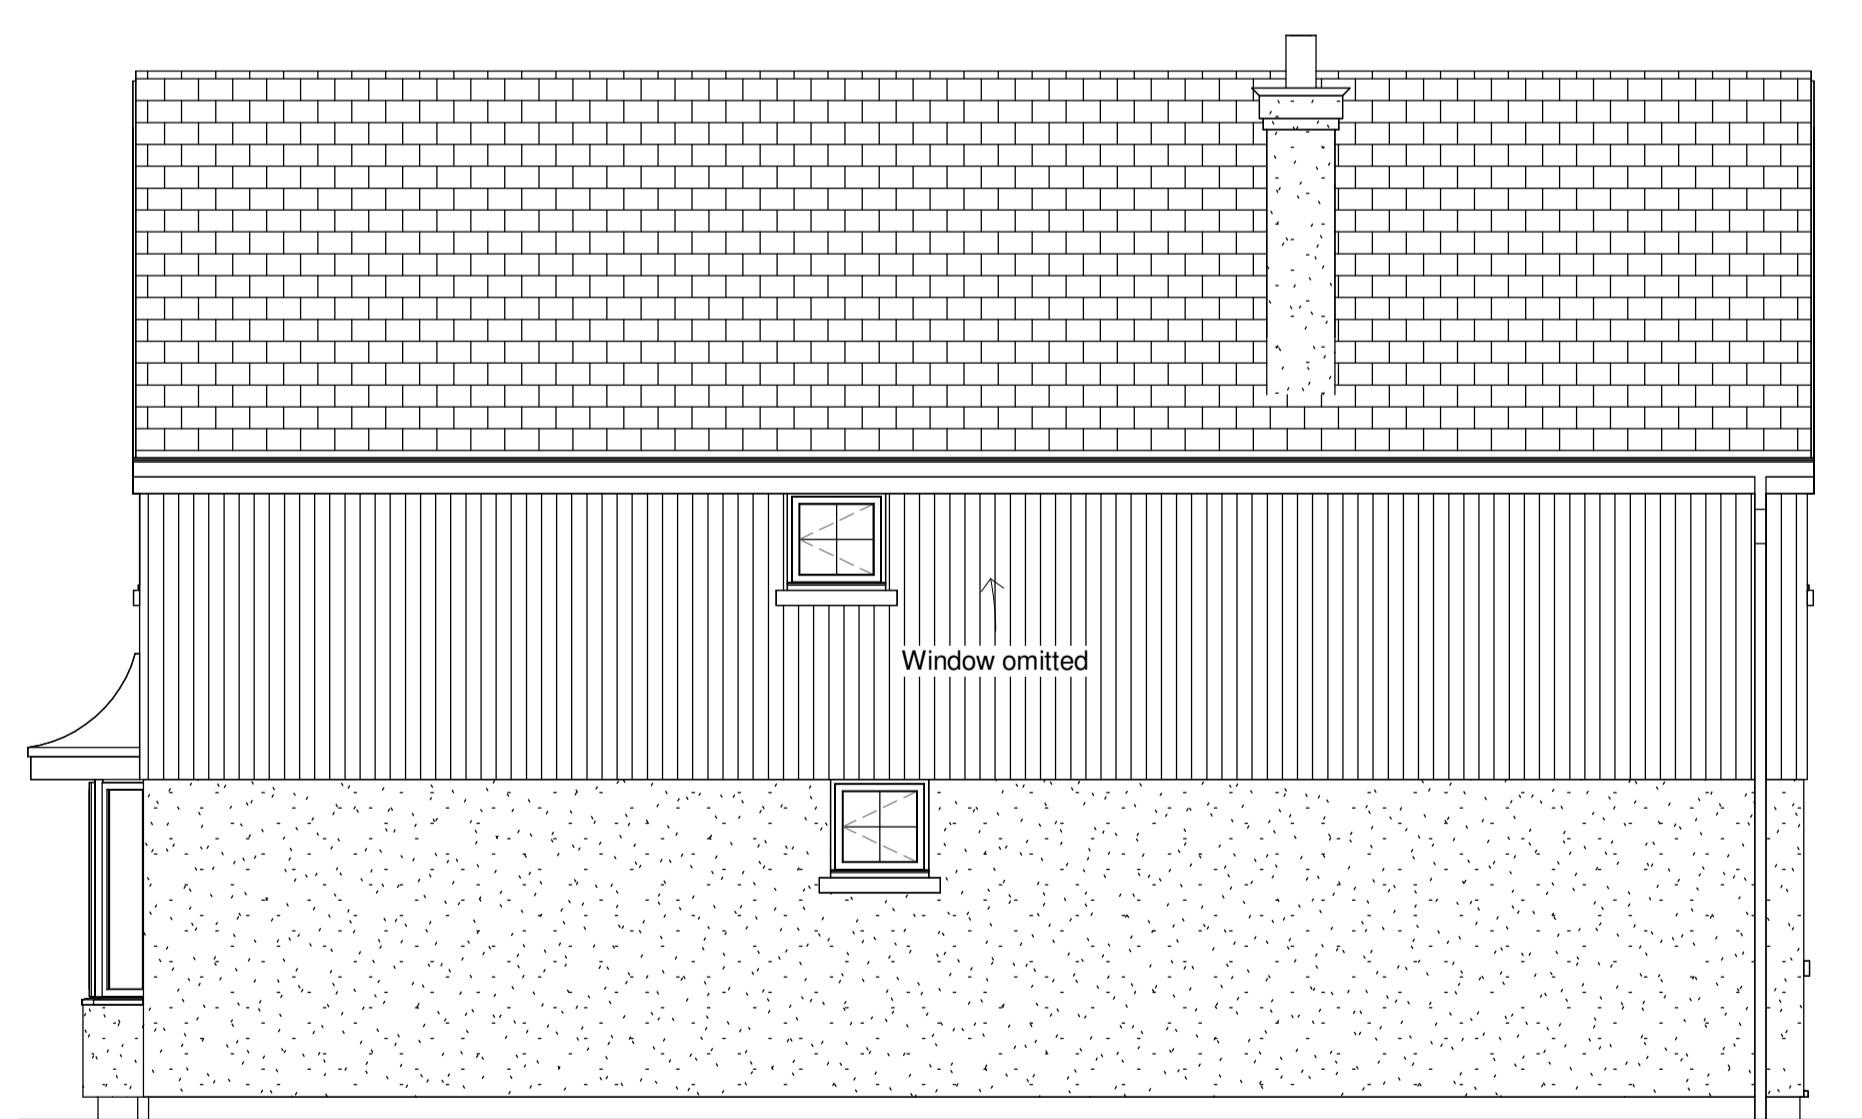

Right Side Elevation Planning



Rear Elevation Planning

PROJECT Sea View, Mc Farlands Down, St Marys, IOS

三

Elevations

CLIENT

Praeger

DRAWN BY Author	CHECKED BY Checker	DATE 10/03/23
SCALE (@ A1) 1 : 50	PROJECT NUMBER Project Number	
DRAWING NUMBER P102	REV	