


Ground Floor Plan Planning
1 : 50

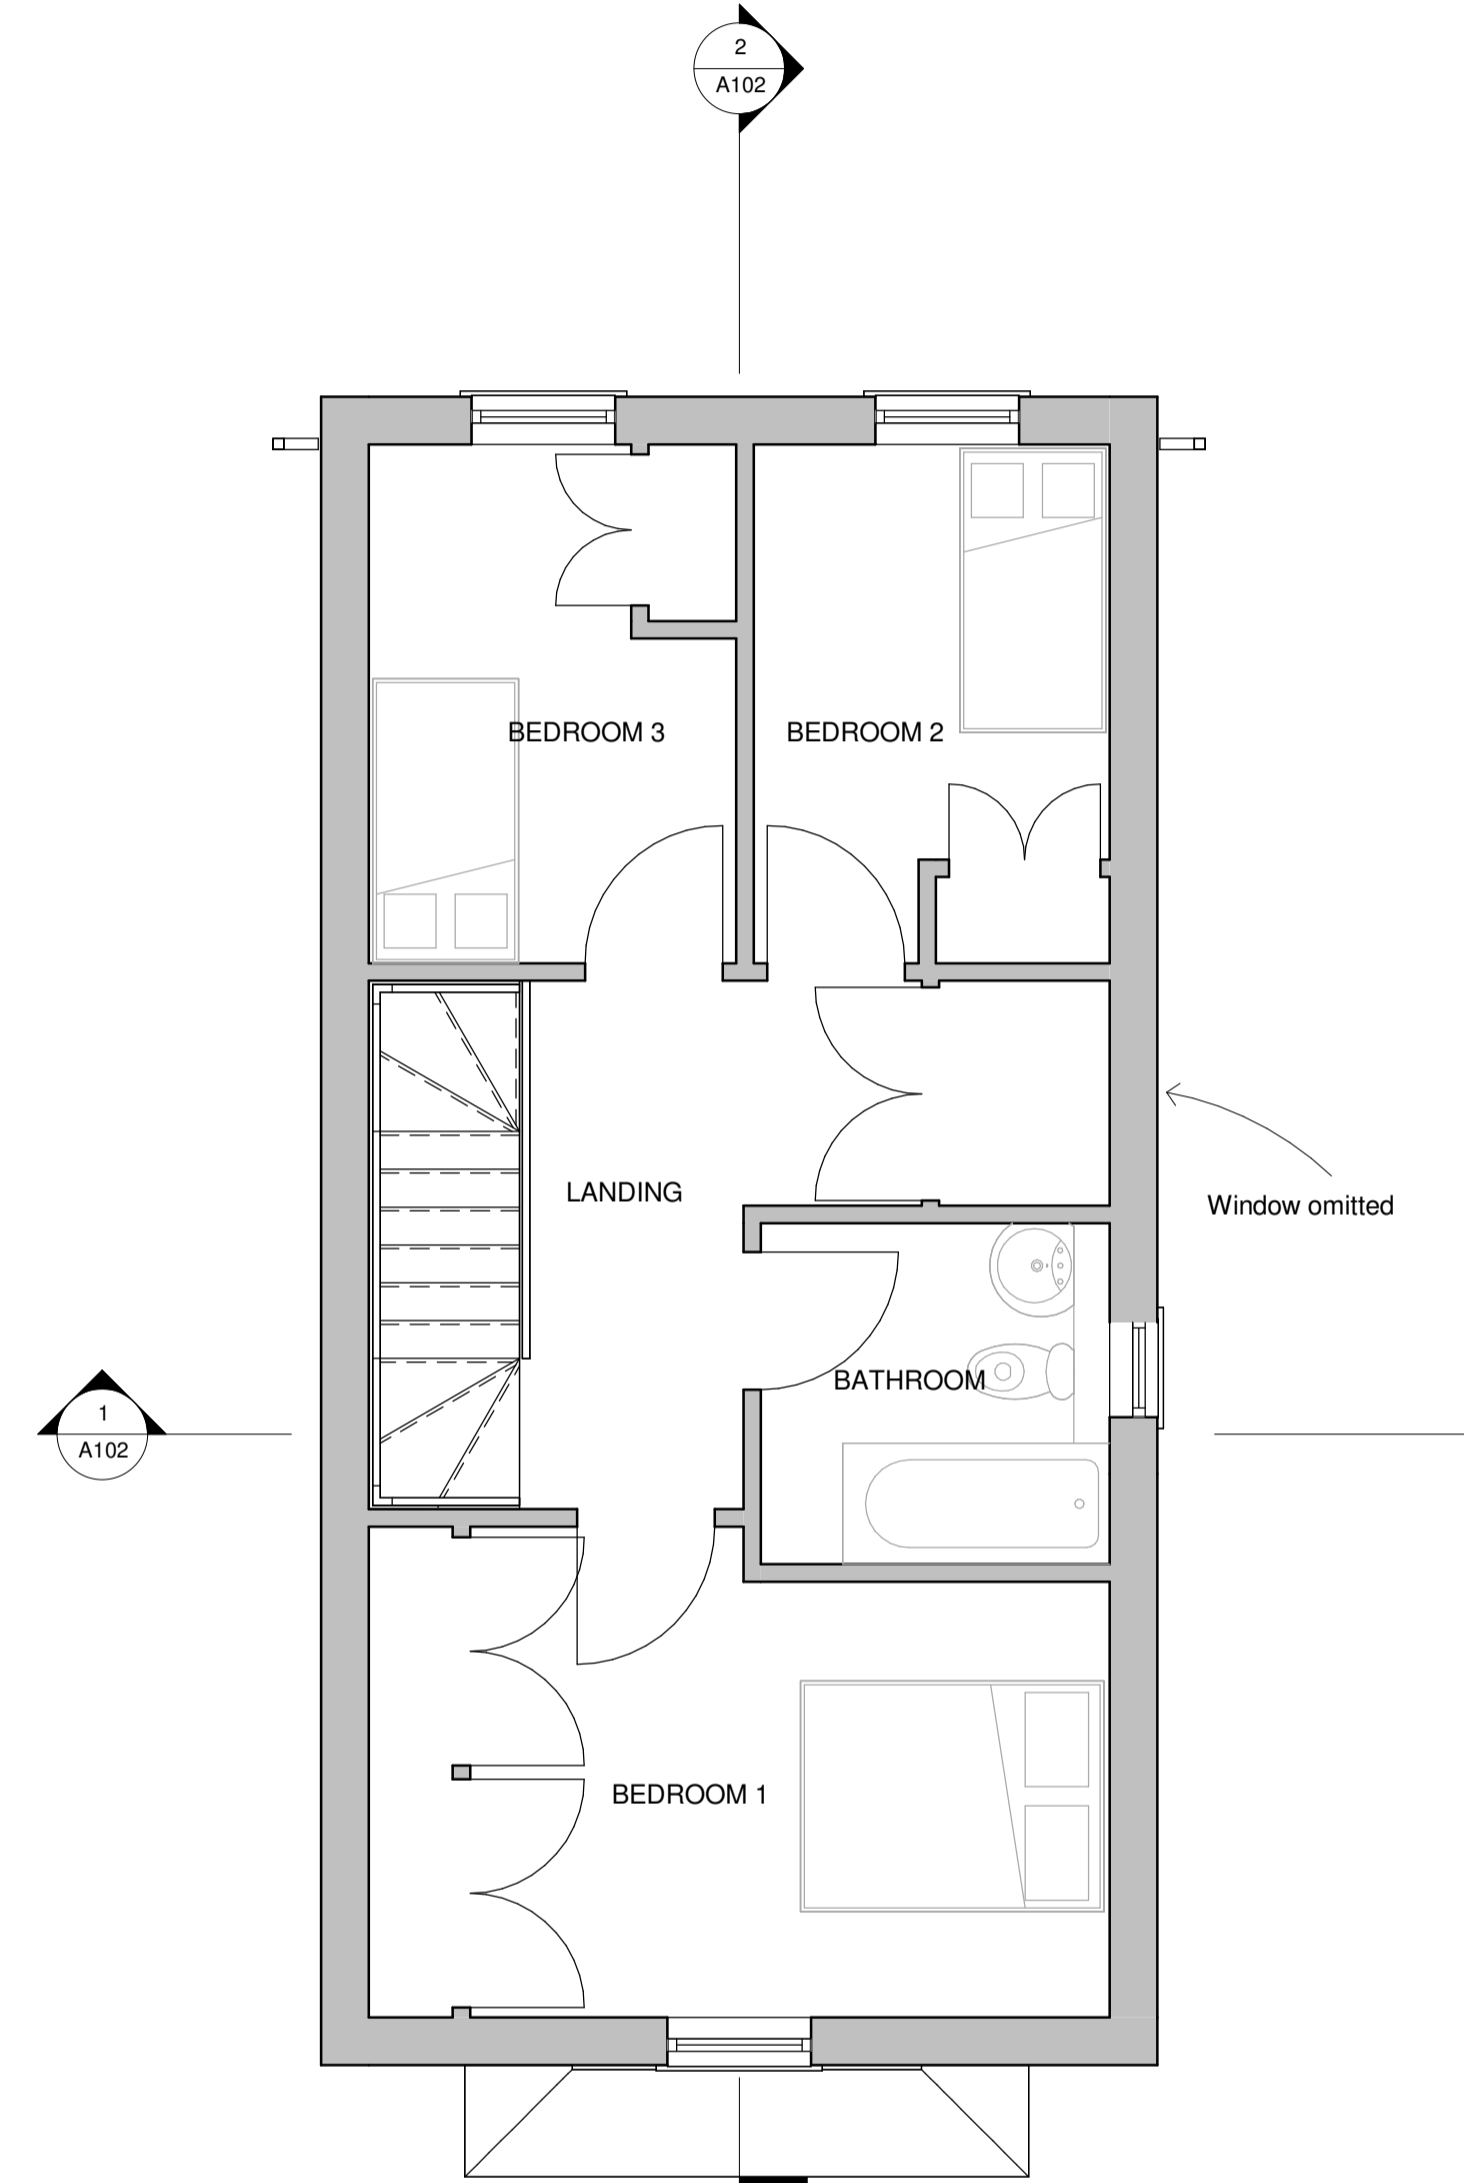

First Floor Plan Planning
1 : 50

Rev	Description	Date

PROJECT		
Sea View, Mc Farlands Down, St Marys, IOS		
TITLE		
Floor Plans		
CLIENT		
Praeger		
DRAWN BY Author	CHECKED BY Checker	DATE 03/10/23
SCALE (@ A1) 1 : 50	PROJECT NUMBER Project Number	
DRAWING NUMBER P101	REV	