



RECEIVED


By A King at 11:19 am, Aug 21, 2023

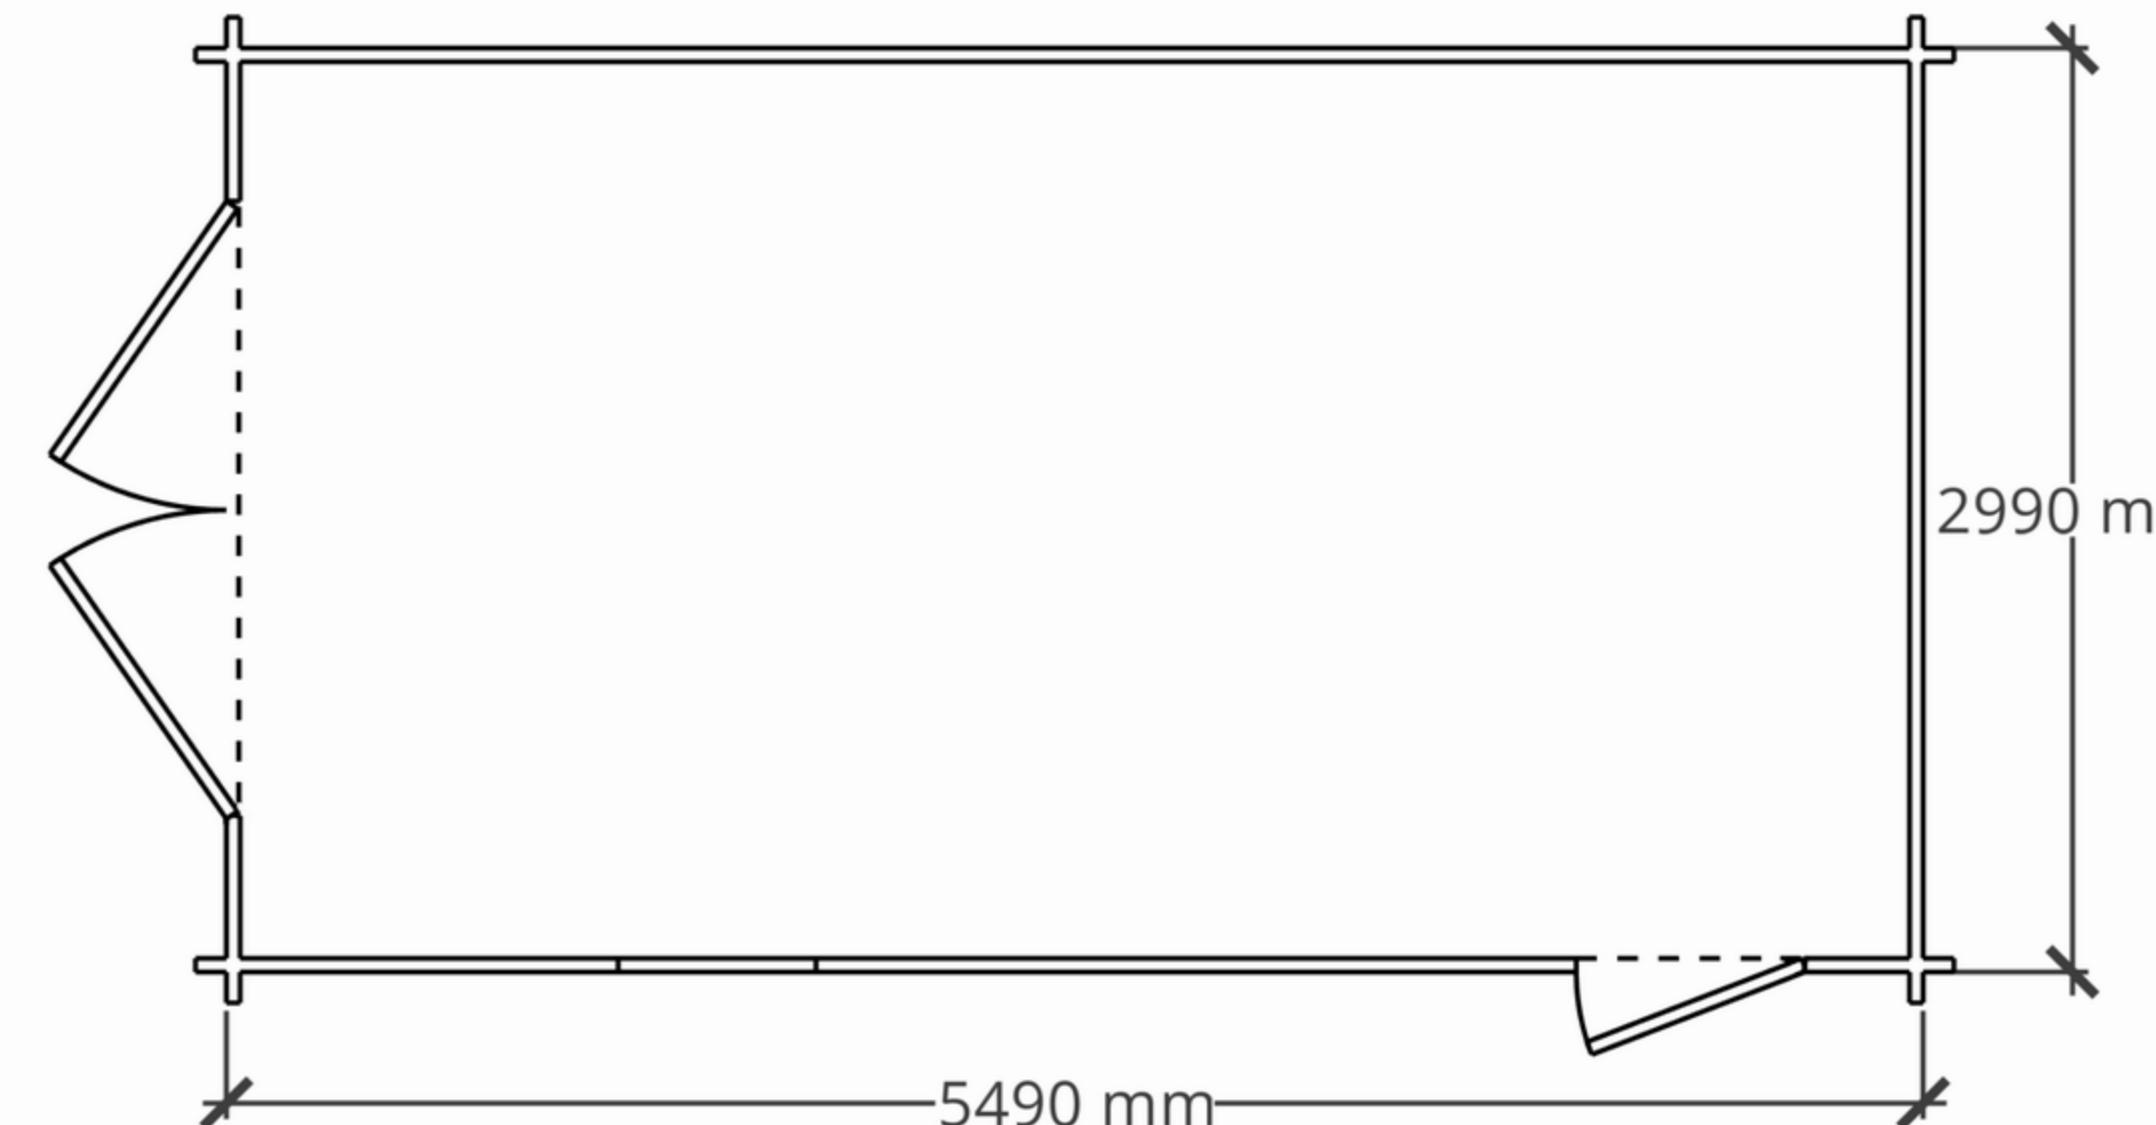

Floor Plan

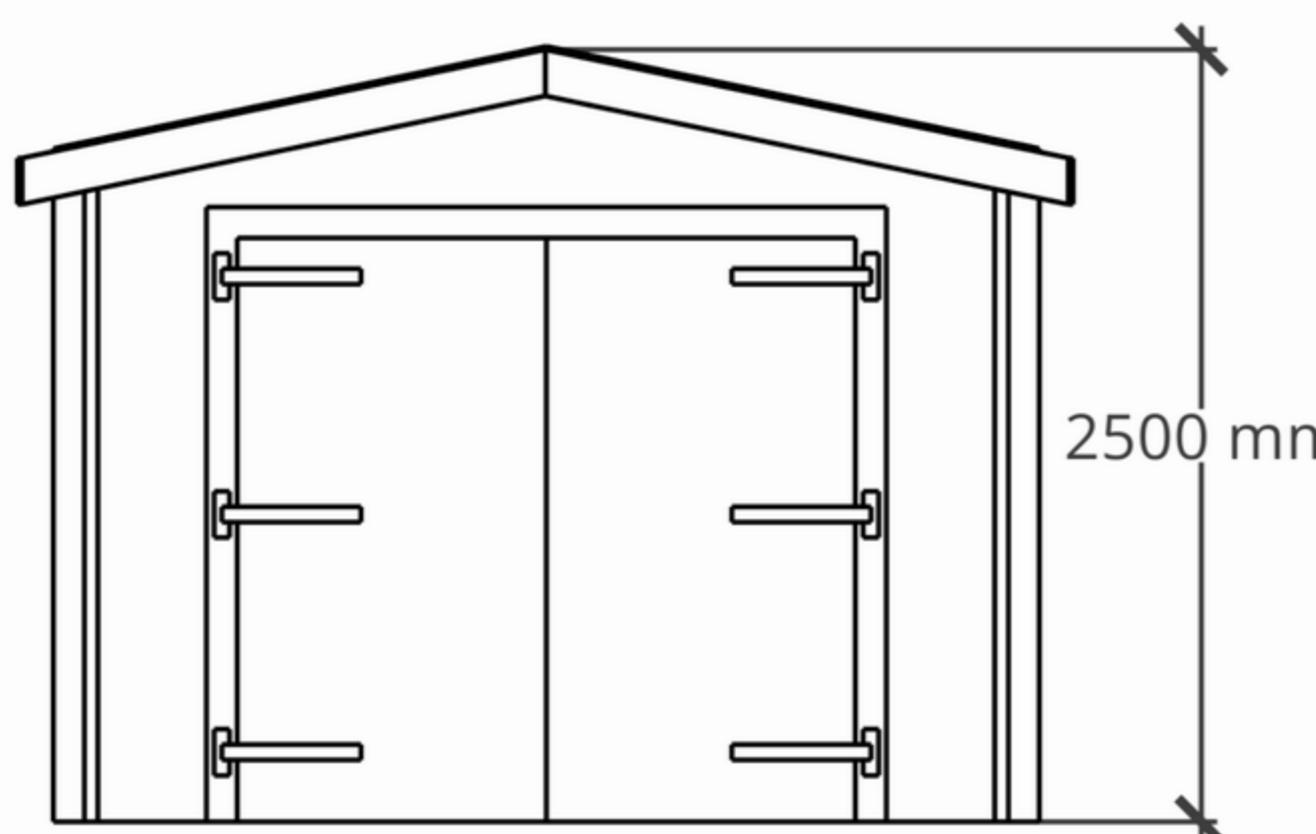


Front Elevation

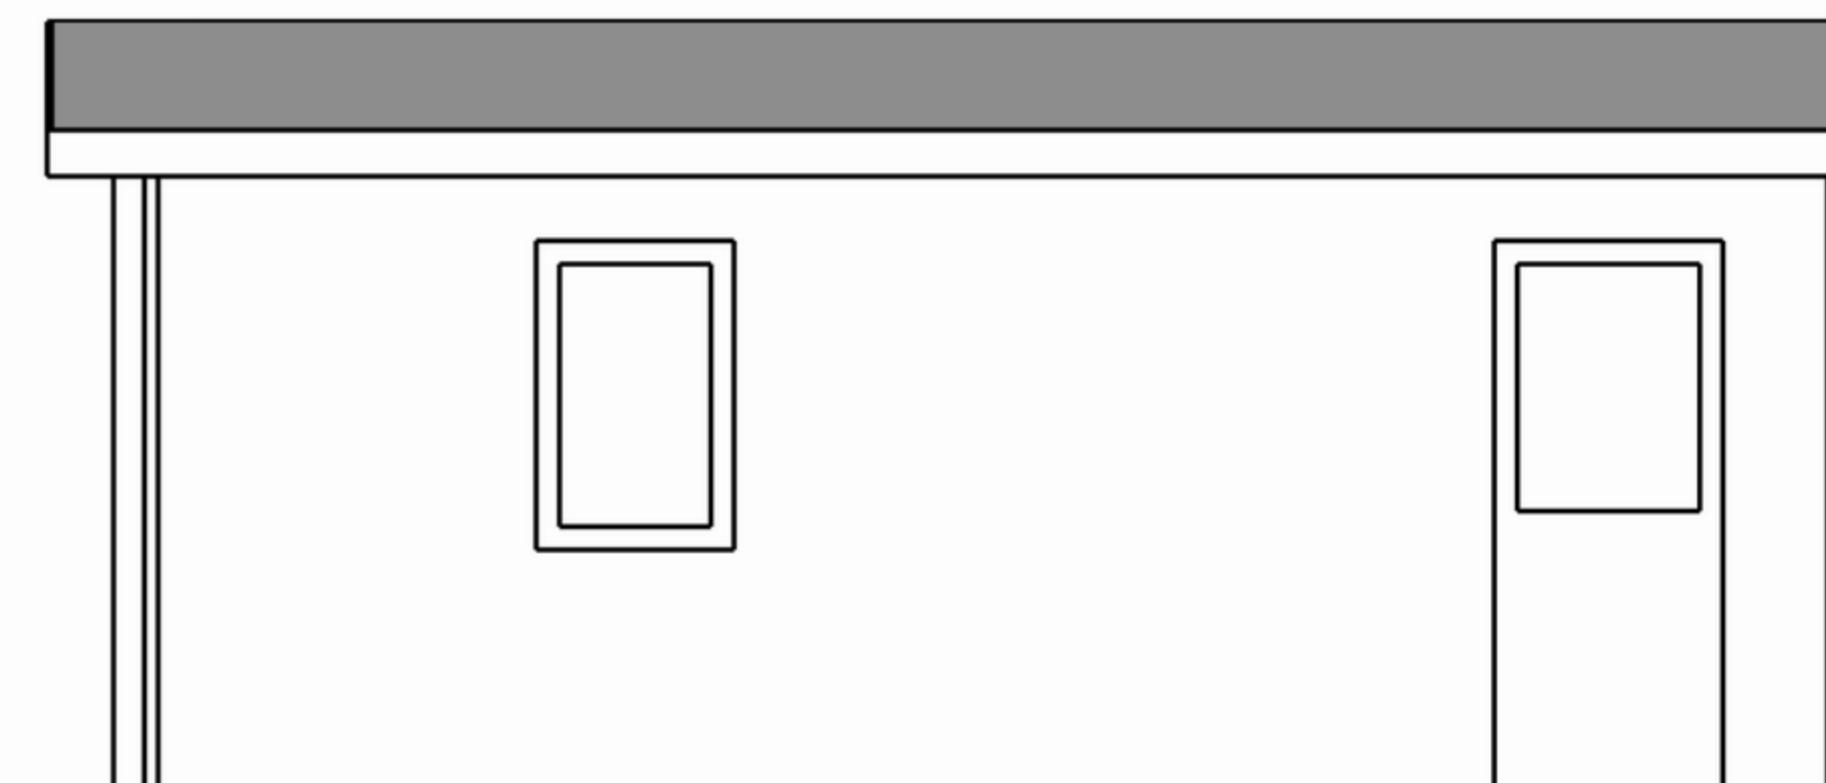

Right Side Elevation



Left Side Elevation

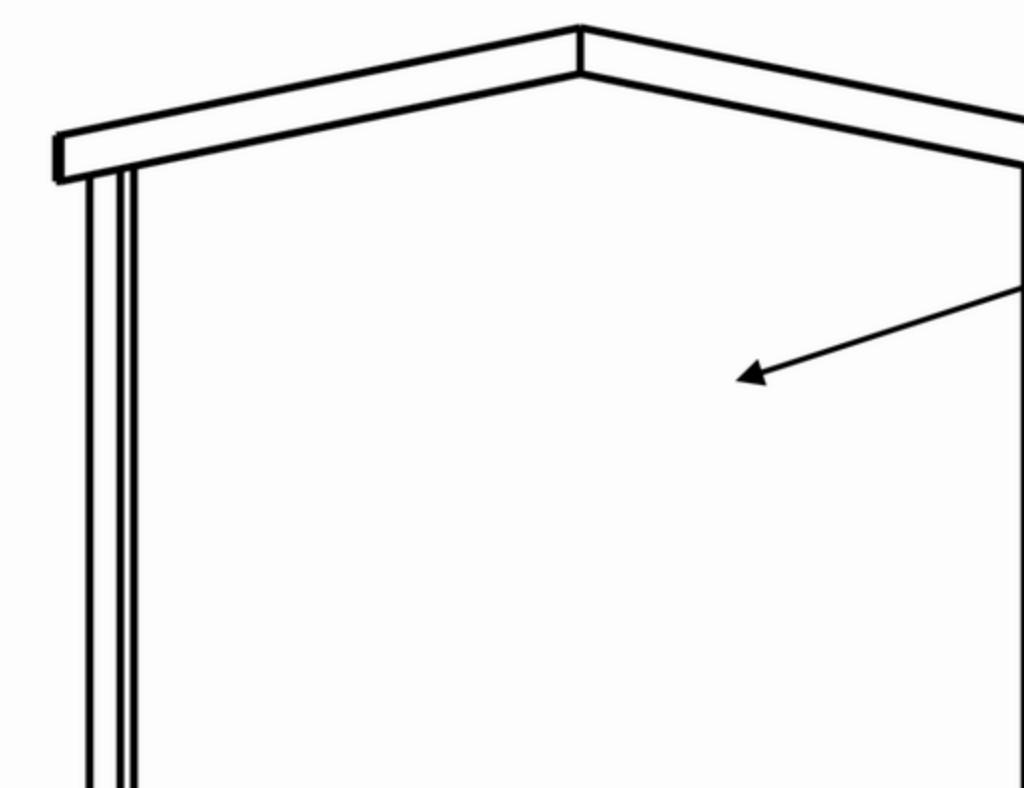

— Timber Construction Suitably Treated/Painted

Rear Elevation

**PROJECT
Sea View, Mc Farlands
Down, St Marys, IOS**

TITLE
Garage/Shed in rear garden at
Plot B Sea View

Praeger

DRAWN BY Author	CHECKED BY Checker	DATE 29/03/23
SCALE (@ A1) 1 : 25	PROJECT NUMBER Project Number	
DRAWING NUMBER P104		REV