


RECEIVED
By A King at 12:07 pm, Aug 25, 2023




PROPOSED FIRST FLOOR PLAN

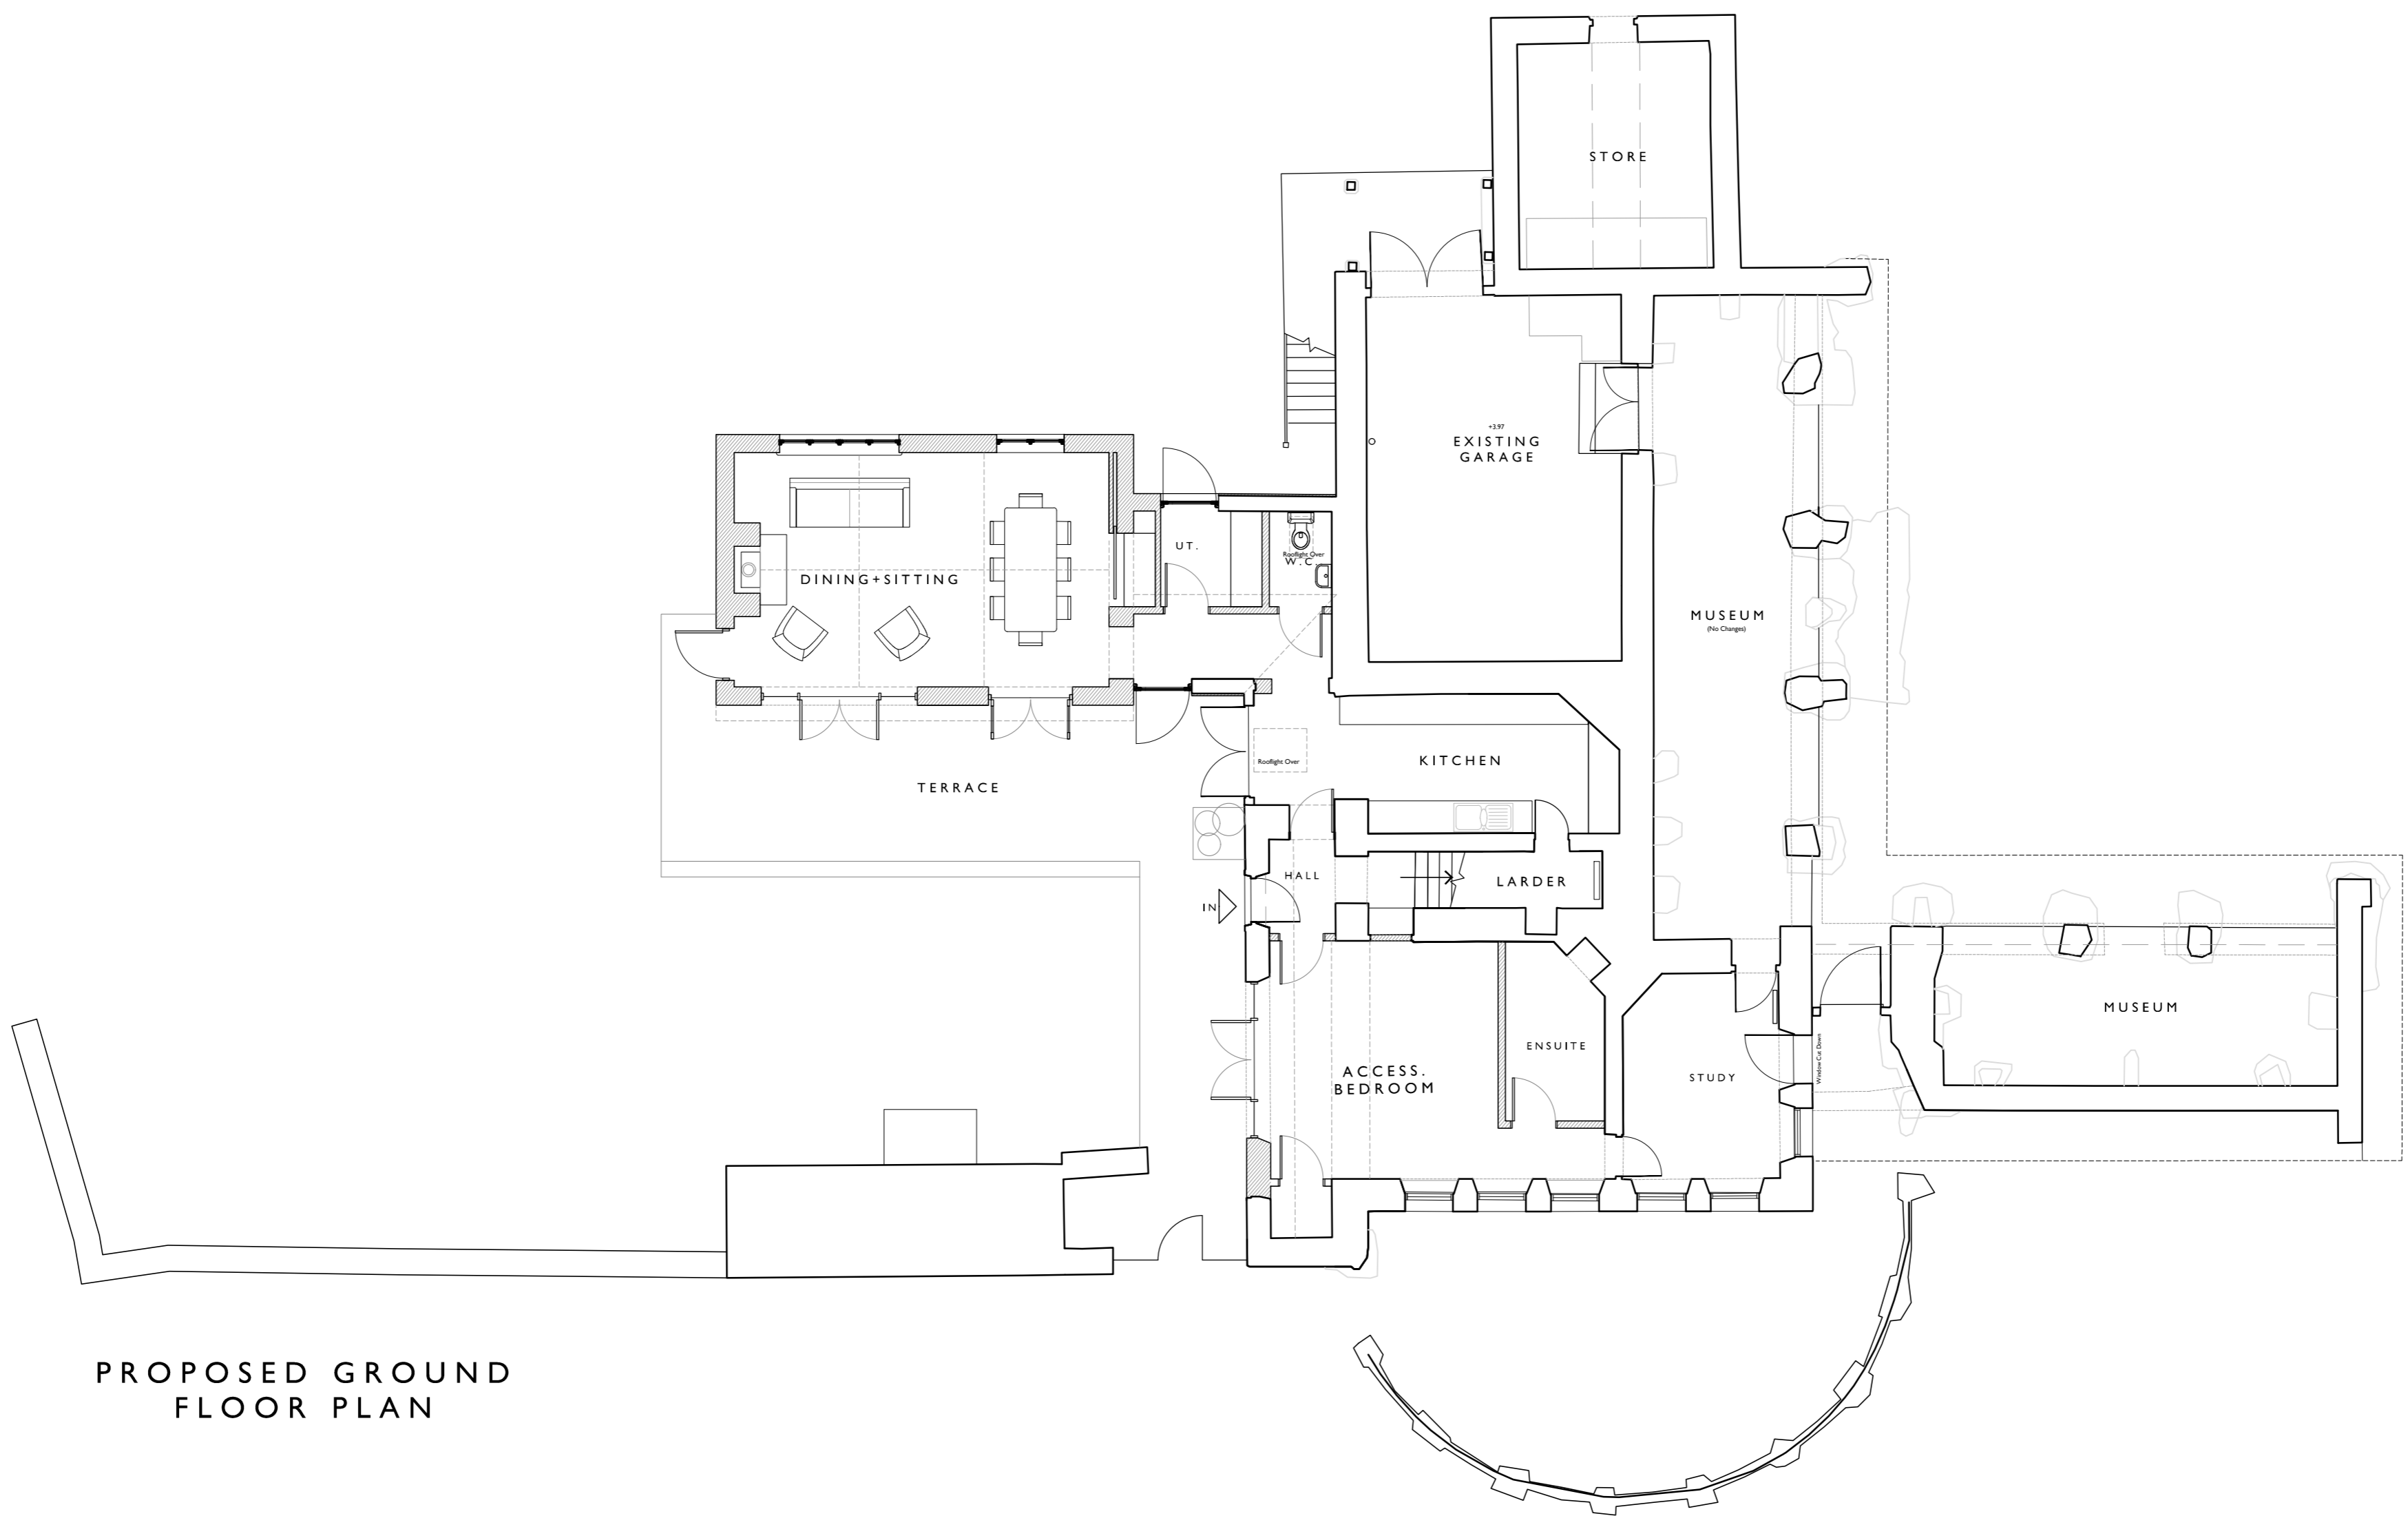

PROPOSED GROUND FLOOR PLAN

M	JW	NL	24.08.23	Planning Amendment Issue
Rev:	DR	CH	Date	Notes
PROJECT VALHALLA				
DRAWING PROPOSED PLANS				
DRAWING No: 4137 - 020 M.				
DRAWING SIZE		1:100 @ A1	DATE	Jul 2020
		1:200 @ A3		

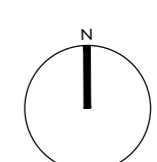

**llewellyn
harker
lowe**