



IMPORTANT NOTES

- Contractors must check all dimensions on site. Only figured dimensions are to be worked from. Discrepancies must be reported to the Architect or Engineer before proceeding.  
© This drawing is copyright

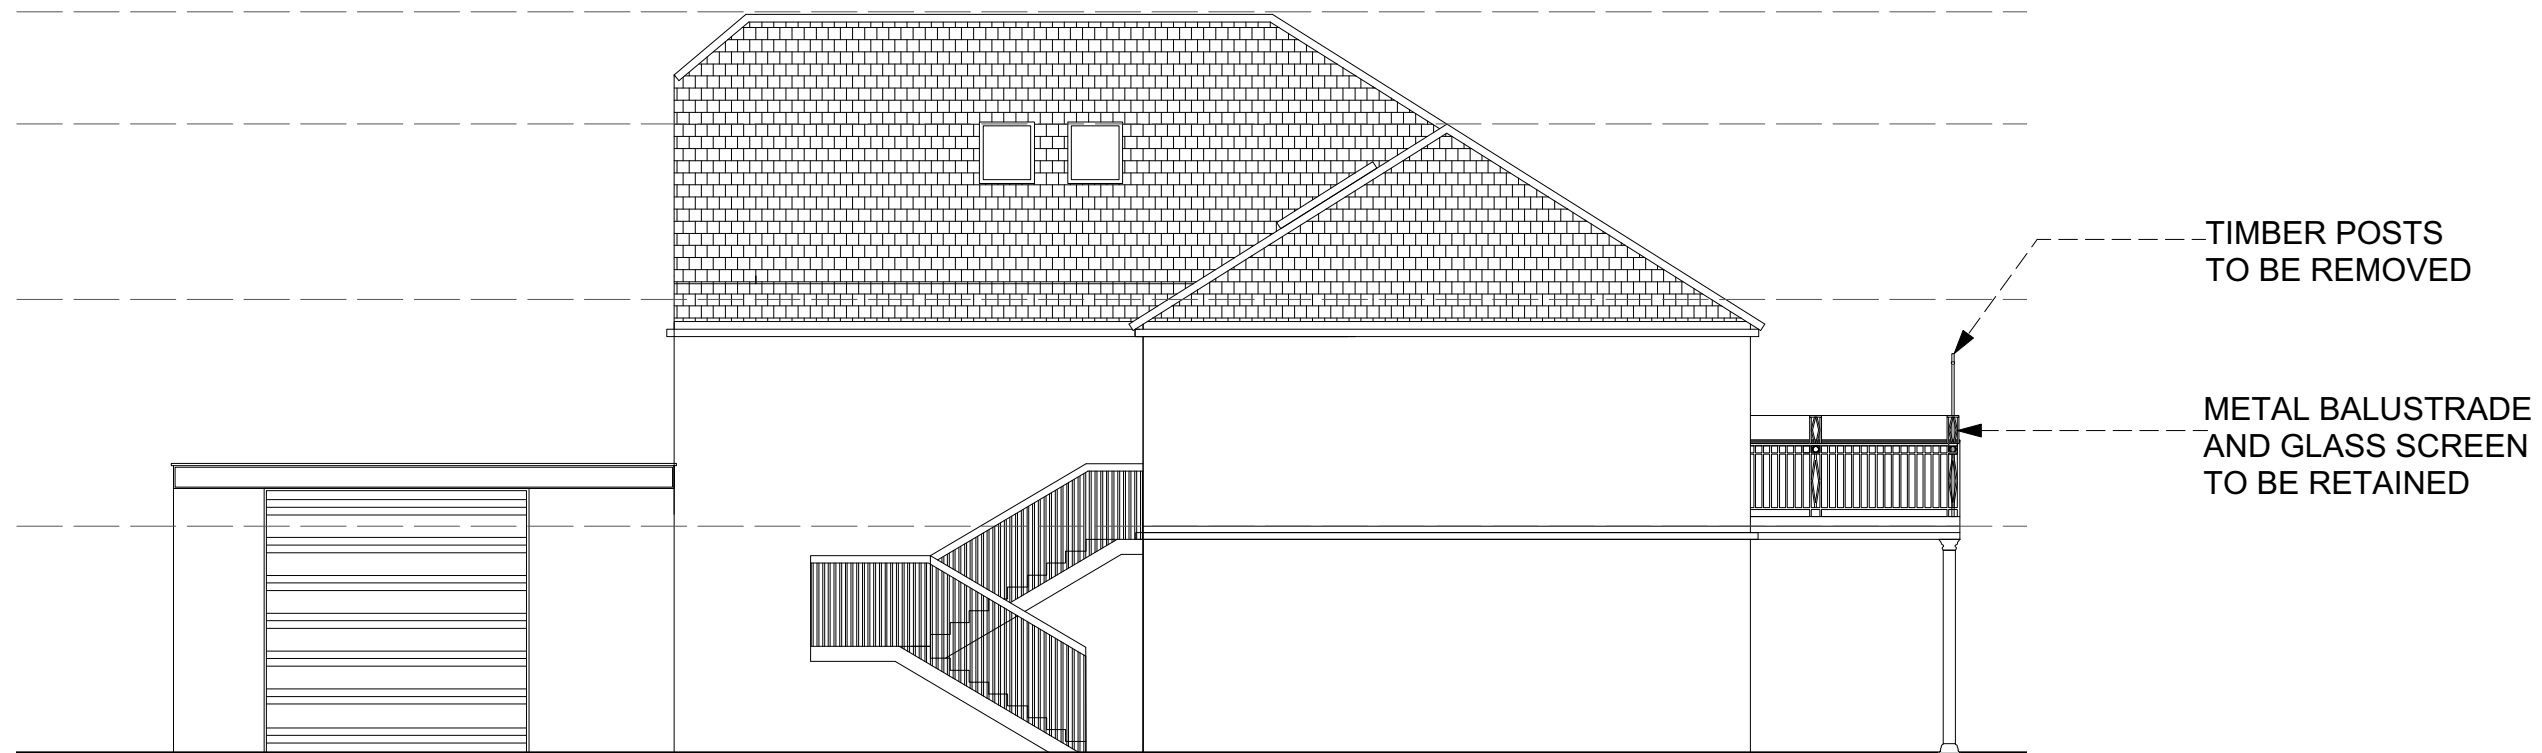

1 Existing South Elevation  
Scale: 1:100

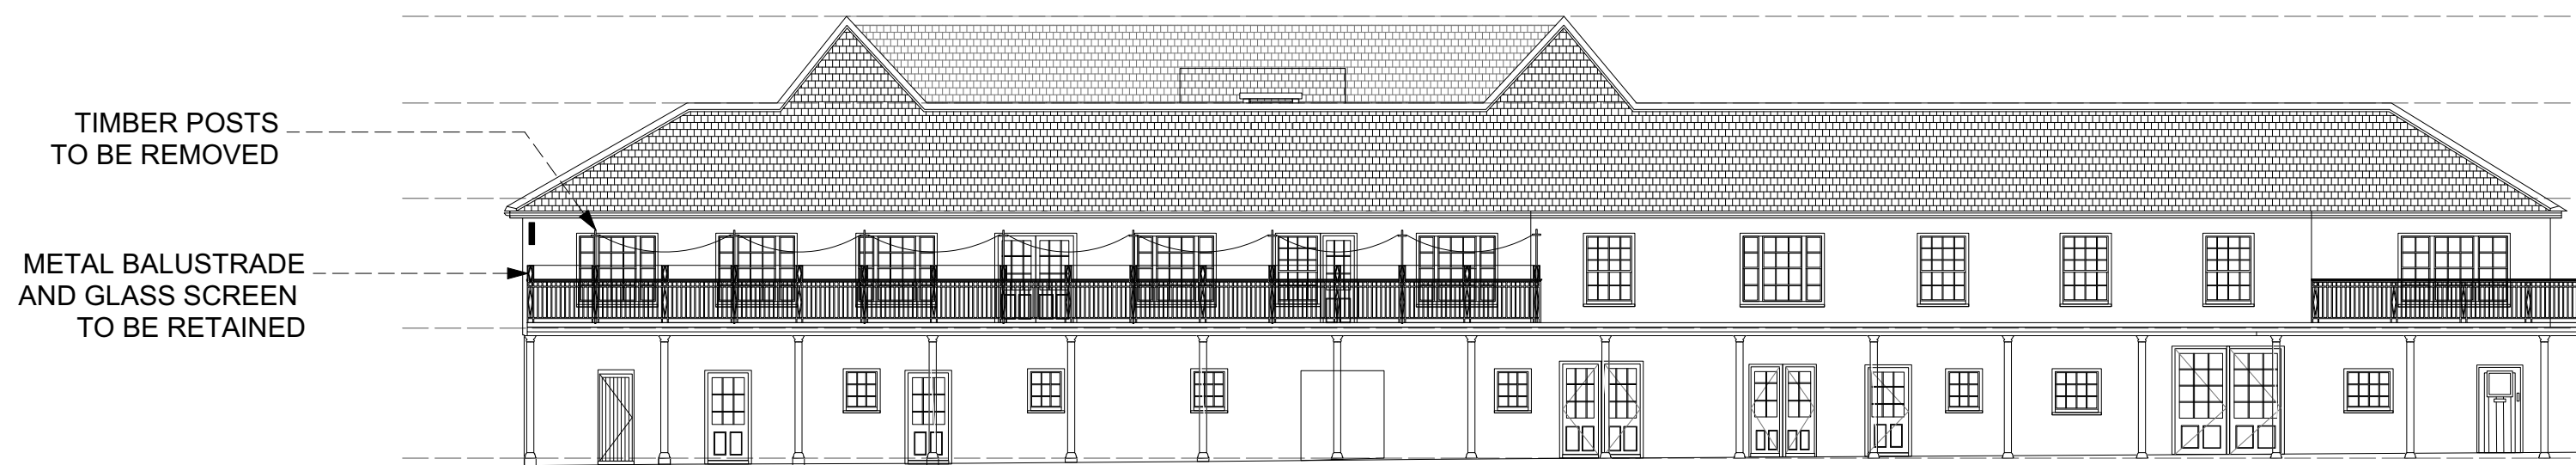

2 Existing East Elevation  
Scale: 1:150

Revision	Description	Drawn	Checked	Date
A				