



**RECEIVED**  
By A King at 1:41 pm, Sep 25, 2023

IMPORTANT NOTES

- Contractors must check all dimensions on site. Only figured dimensions are to be worked from. Discrepancies must be reported to the Architect or Engineer before proceeding.  
© This drawing is copyright

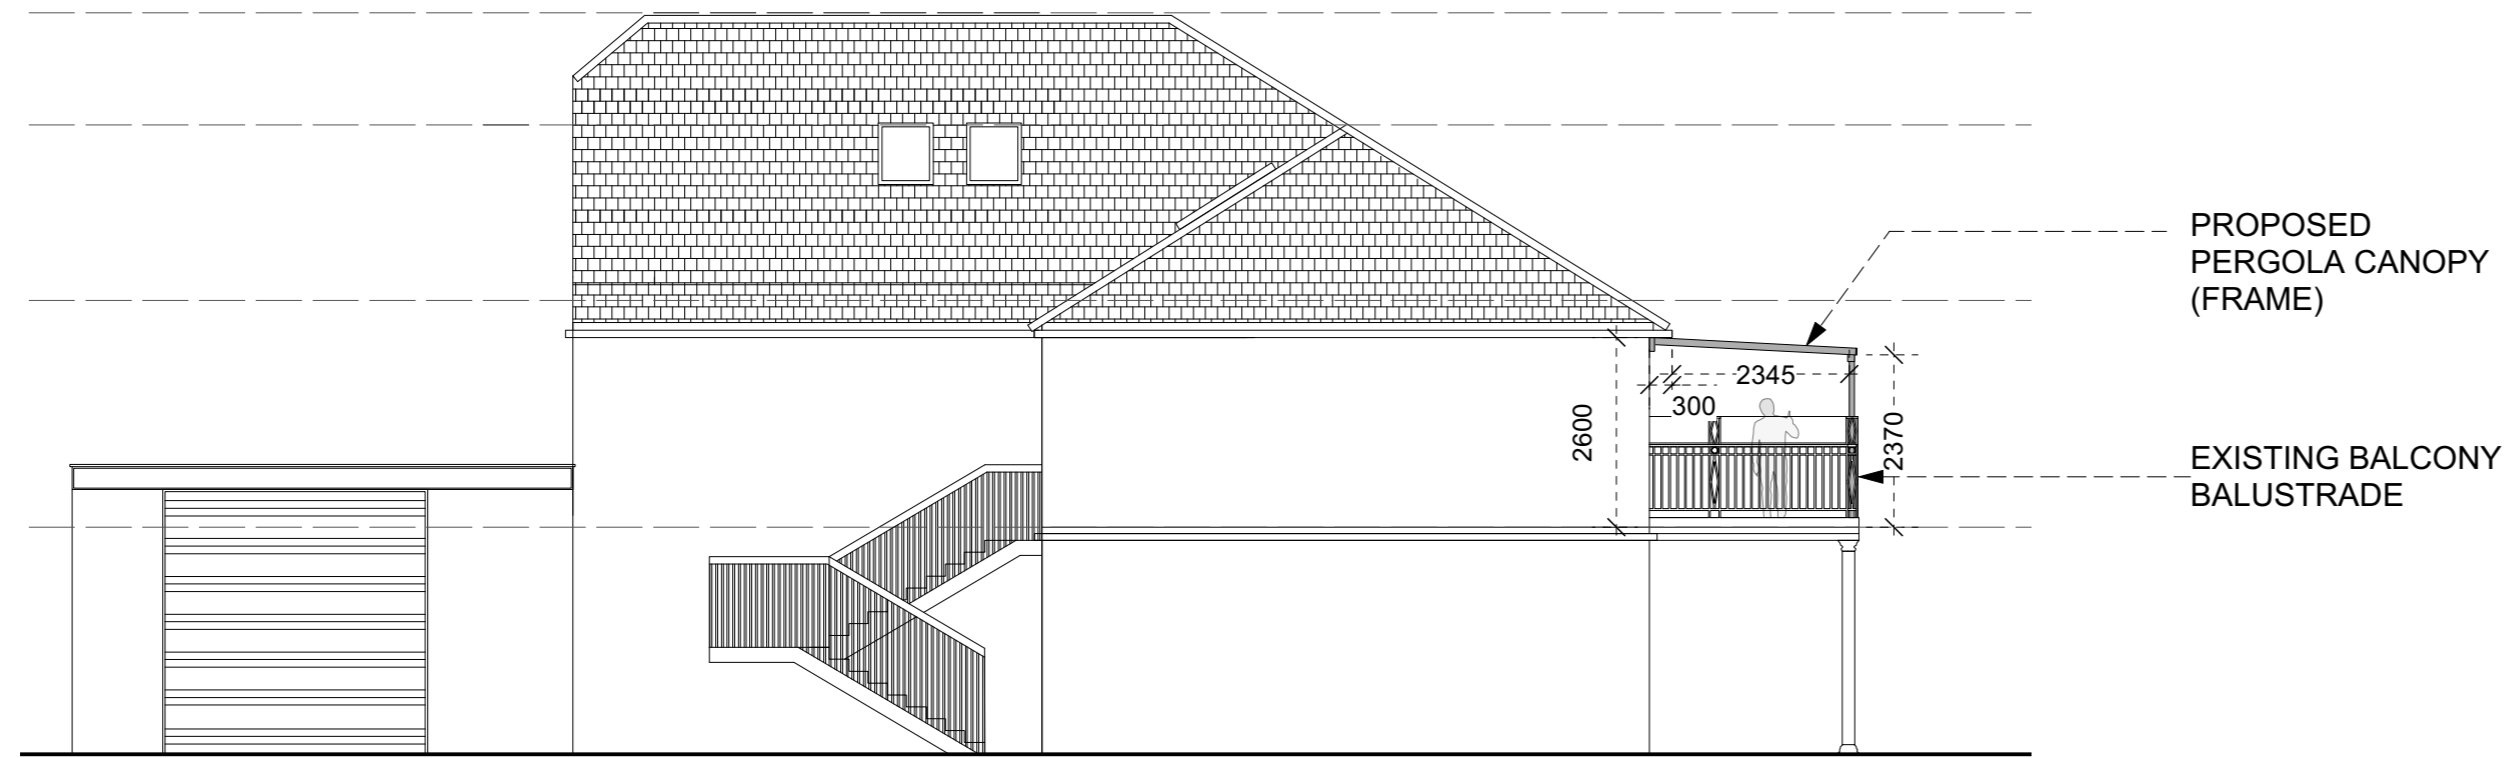

1 **Proposed South Elevation**  
Scale: 1:100

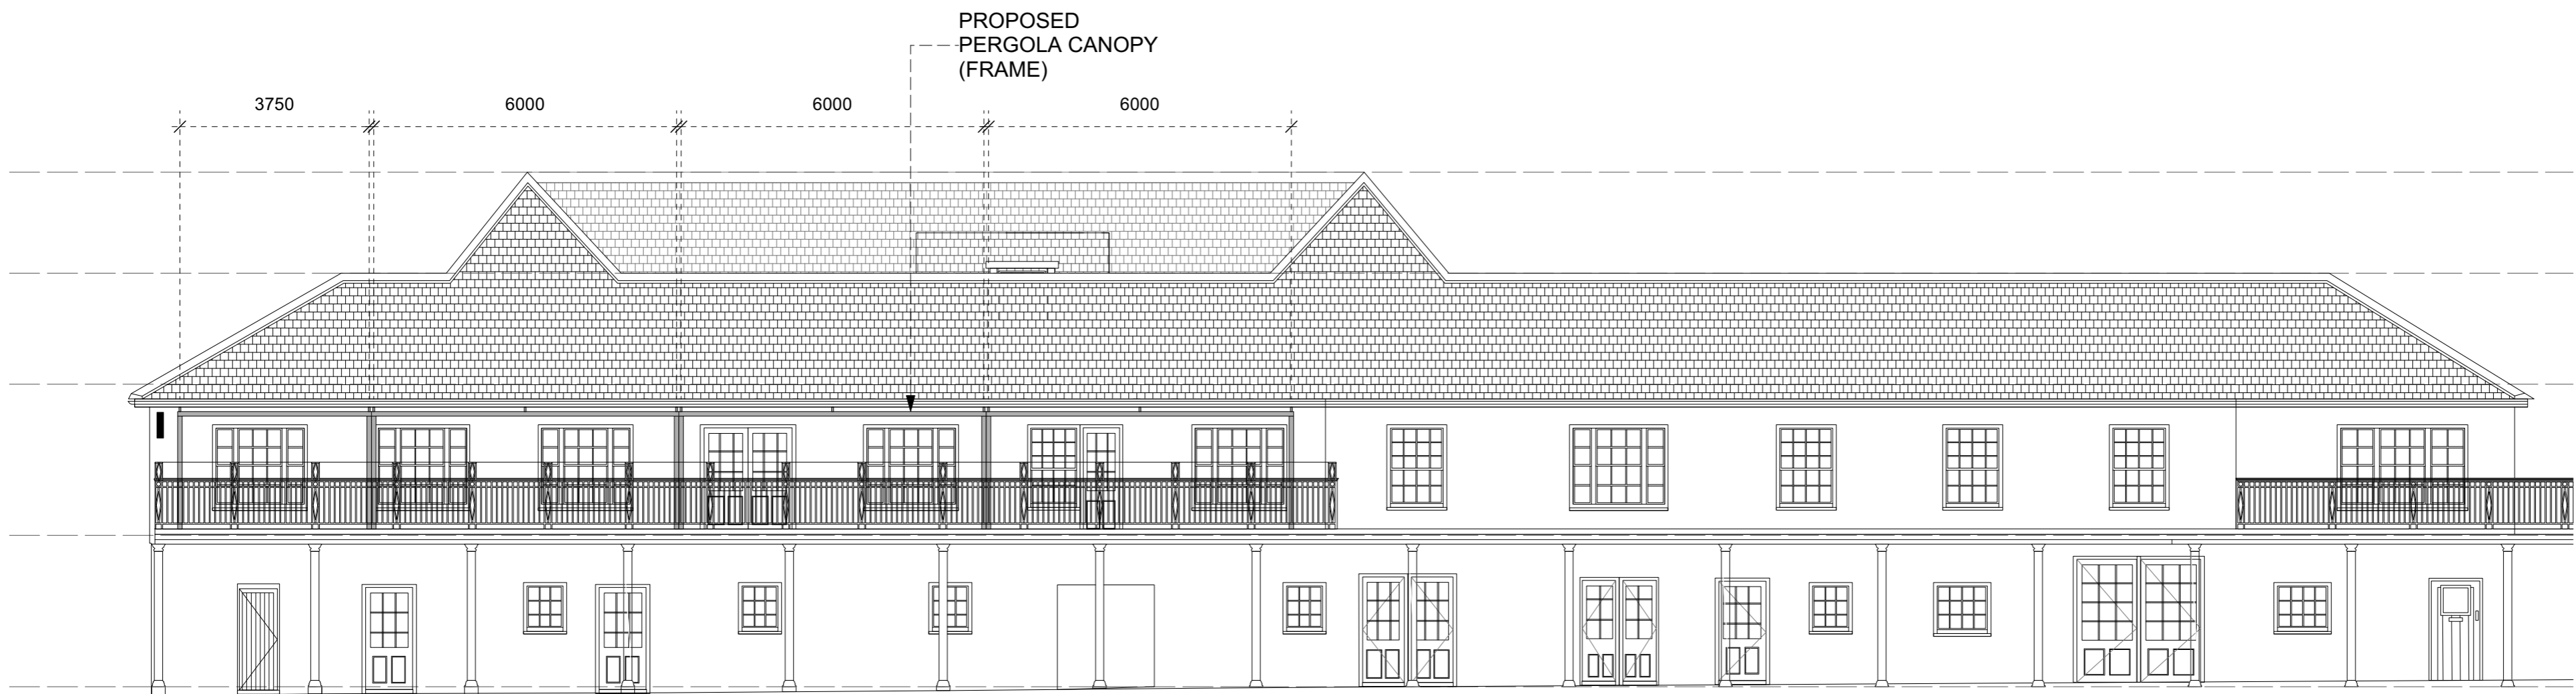

2 **Proposed East Elevation**  
Scale: 1:100

Revision	Description	Drawn	Checked	Date
A	Preliminary			
	Information			
	Tender			
	Construction			
	As Built			