



RECEIVED

By Liv Rickman at 9:29 am, Nov 03, 2023


EAST ELEVATION

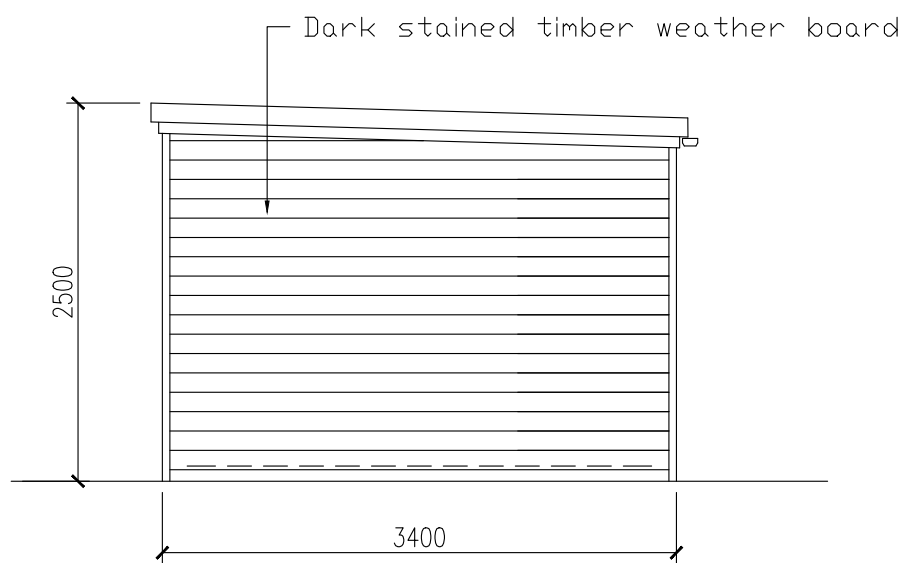


SOUTH ELEVATION

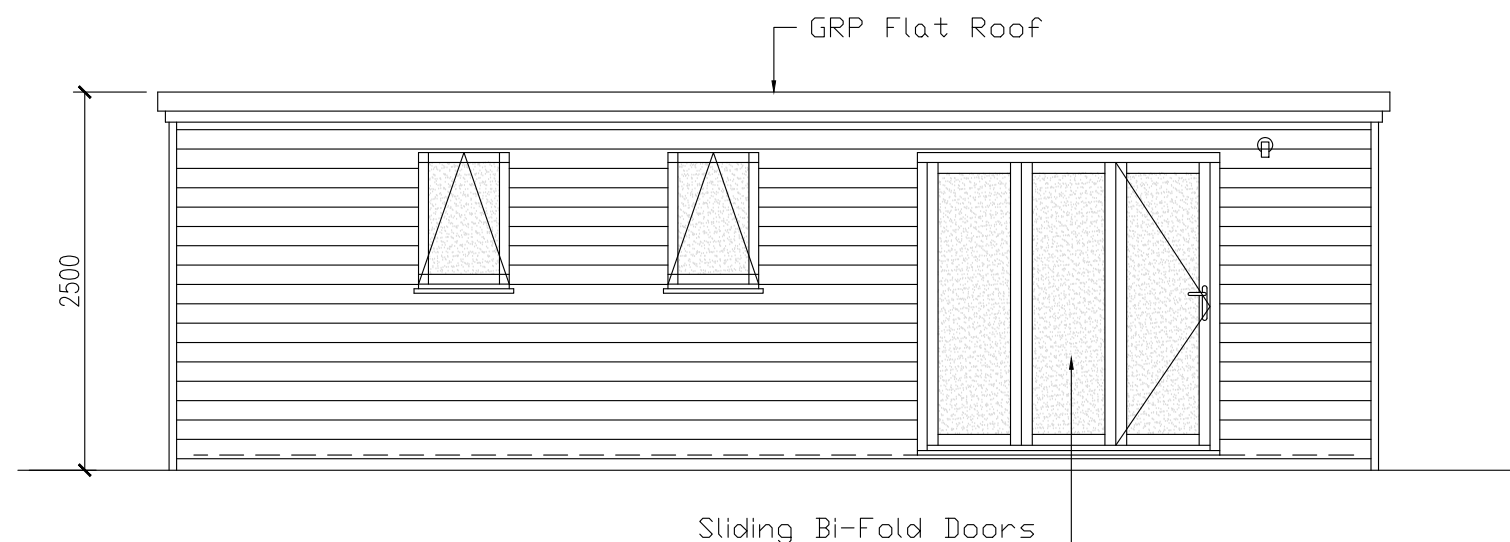

WEST ELEVATION

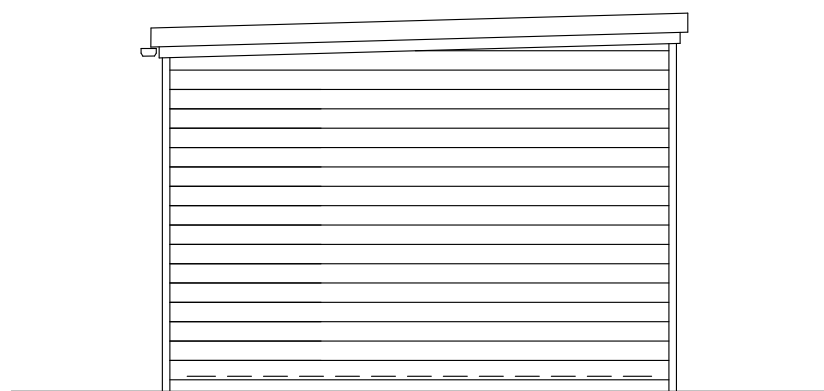

NORTH ELEVATION

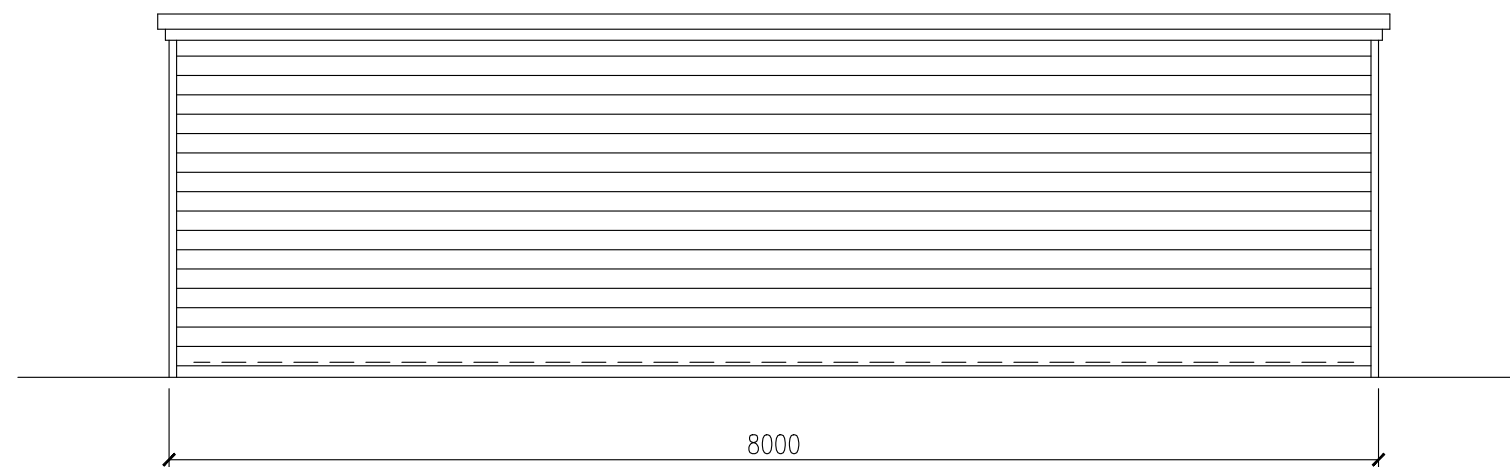

4 Telegraph Bungalows, Isles of Scilly TR21 0NP

For construction purposes, the contractor is to check dimensions on site.

Retention of converted and extended outbuildings to create detached bedroom accommodation in rear garden for the use of family members
Stage: Planning Permission Application

Drg Title Proposed Elevations
Drg Ref 225 / P 02
Date October 2023
Scale 1:150 @ A3

MyPlace Design
for you and how you live

Jeremy Downing: FCABE

mobile: 07866153540
email: myplacedesign@outlook.com