



RECEIVED



By Liv Rickman at 9:31 am, Nov 03, 2023

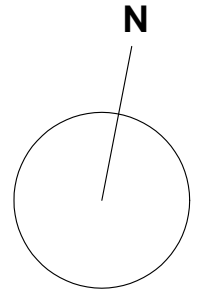

ROOF PLAN

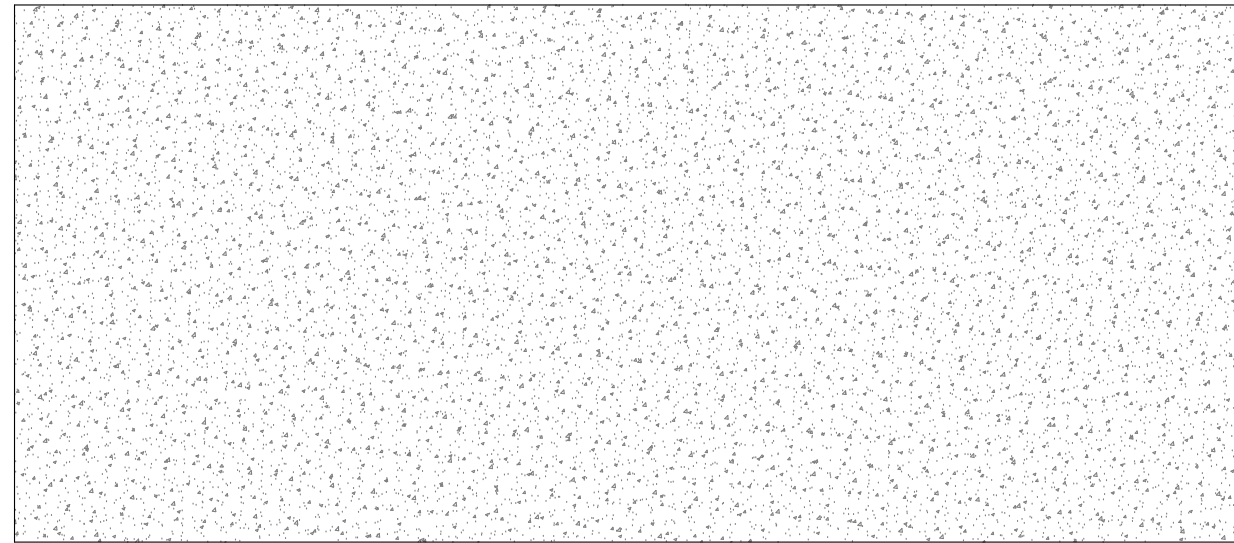

FLOOR PLAN

 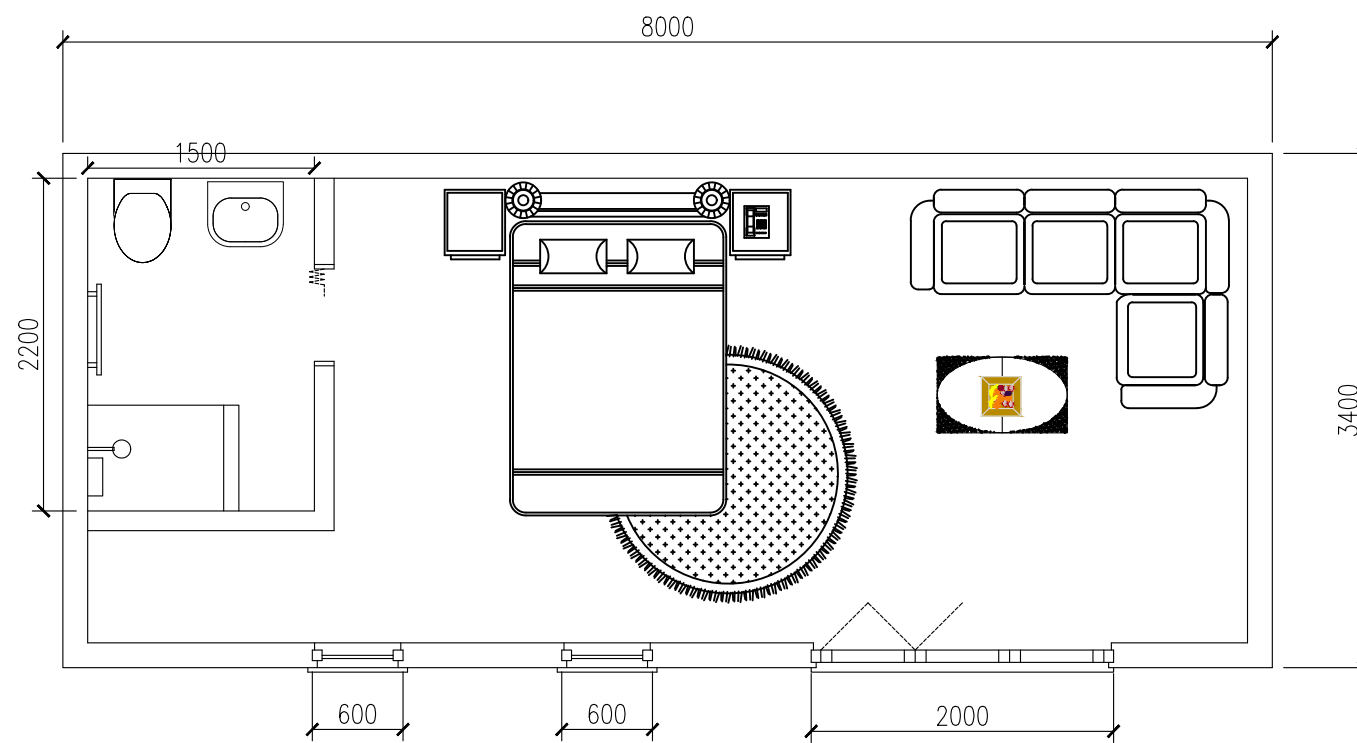

4 Telegraph Bungalows, Isles of Scilly TR21 0NP

MyPlace Design
for you and how you live

Jeremy Downing: FCABE

mobile: 07866153540
email: myplacedesign@outlook.com

For construction purposes, the contractor is to check dimensions on site.

Retention of converted and extended outbuildings to create detached bedroom accommodation in rear garden for the use of family members

Stage: Planning Permission Application

Drg Title Proposed Floor and Roof Plan
Drg Ref 225 / P 01
Date October 2023
Scale 1:50 @ A3