


**RECEIVED**

By Liv Rickman at 8:02 pm, Nov 12, 2023

1. This drawing should only be relied upon by the copyright holder. Pell Frischmann will not accept liability if this drawing is used for any purpose other than that for which it has been produced.  
 2. Where this is an as-built drawing, it shall be based on Pell Frischmann's construction drawings with site changes as supplied and checked by the contractor. Pell Frischmann in no way accepts any liability for the accuracy of the information supplied by the contractor nor for any issues related to changes made on site.  
 © Pell Frischmann


**NOTES**

- UNLESS NOTED OTHERWISE, ALL DIMENSIONS ARE IN MILLIMETRES AND ALL LEVELS ARE IN METRES ABOVE ORDNANCE SURVEY DATUM (NEWLYN).

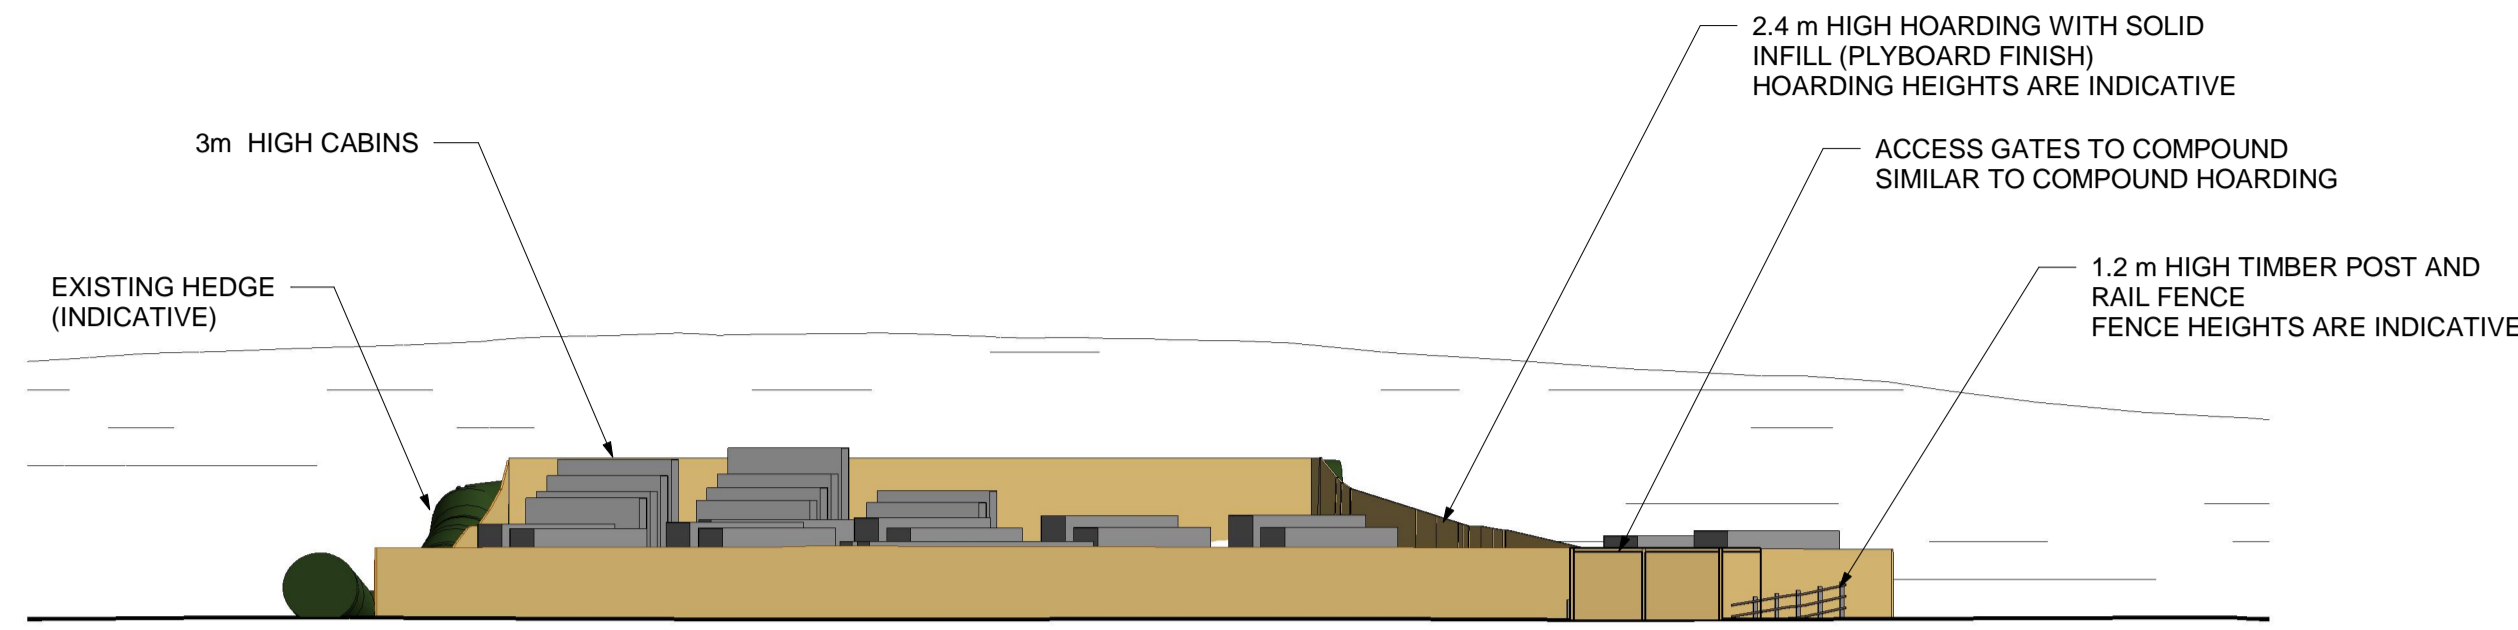


**NORTH WEST ELEVATION**

1 : 200

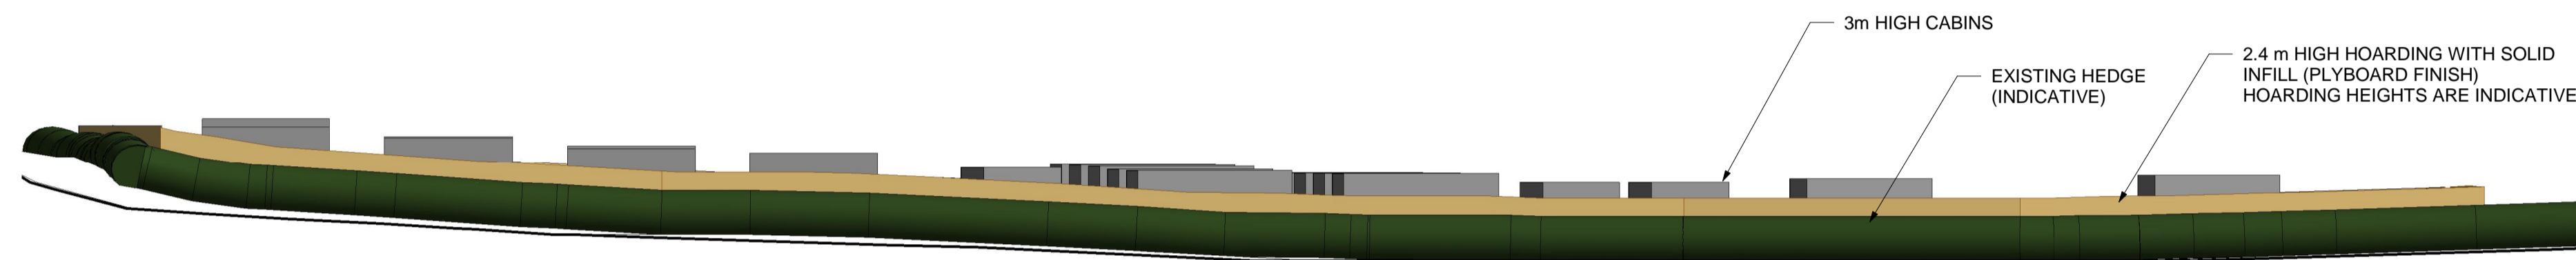


**NORTH EAST ELEVATION**

1 : 200

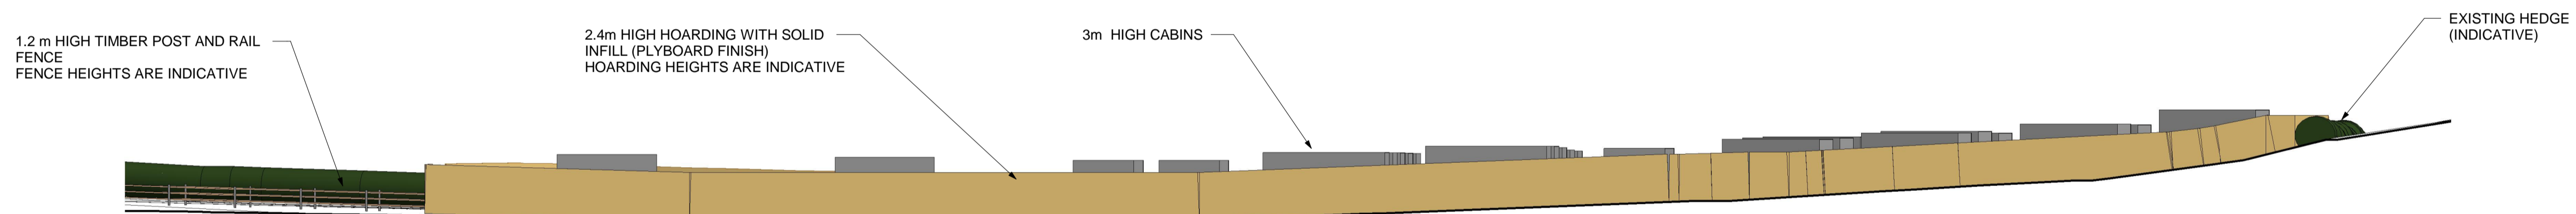

**SOUTH WEST ELEVATION**

1 : 200

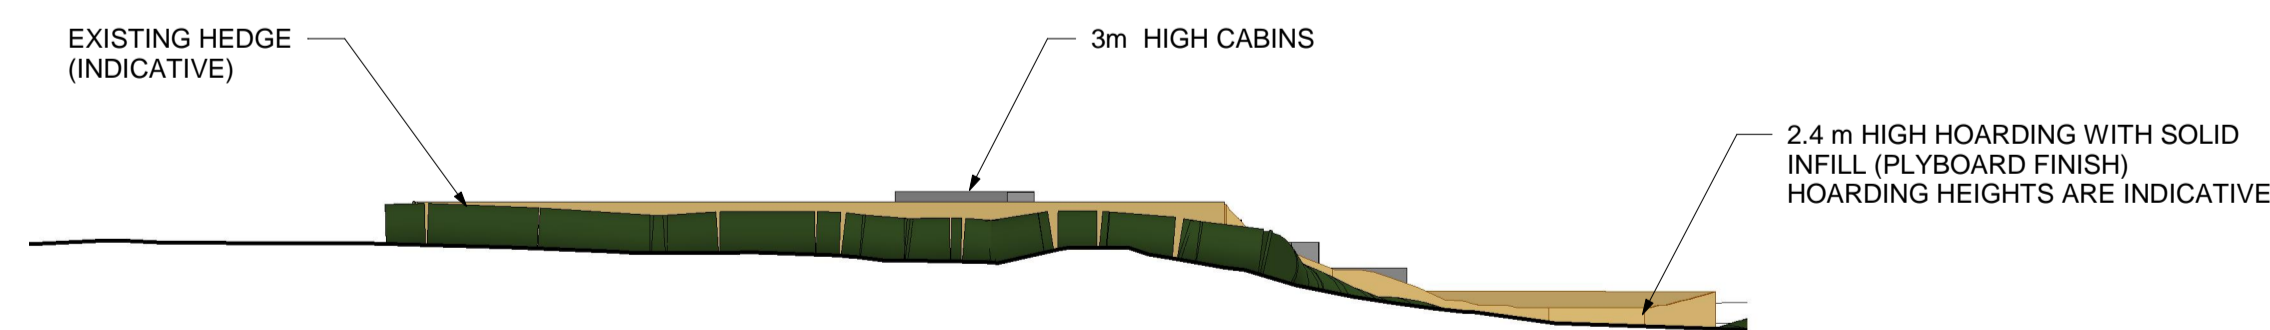

**SOUTH EAST ELEVATION**

1 : 200

REV	DESCRIPTION	DRN	DSN	CHK	APP	DATE
P02	FENCE AND HOARDING AMENDED	IC	KT	RN	LJW	05.10.23
P01	FOR INFORMATION	IC	KT	LJW	LJW	06.09.23

**Pell Frischmann**

BURRATOR HOUSE, PENINSULA PARK, RYDON LANE EX2 7NT  
 Telephone +44 (0)1392 444 345  
 Email: pfrischmann@pellfrischmann.com  
 www.pellfrischmann.com

Client



Contractor



TRANT Engineering Ltd.  
 Head Office: Rushington House,  
 Rushington, Southampton  
 SO40 5LT  
 Telephone: (023) 8066 5544  
 E-Mail: Engineering@trant.co.uk  
 www.trant.co.uk

Project Status

OUTLINE DESIGN

Project

**ISLES OF SCILLY CAPITAL DELIVERY PROGRAMME**

Drawing Title

**ST MARY'S - WELFARE COMPOUND - PROPOSED ELEVATIONS PLANNING DRAWING**

Drawing Status

FOR REVIEW AND COMMENT

Name	Date	Status Code
I. CERDAN	05.10.23	S3
K. THORNE	05.10.23	Scale AS SHOWN
R. NEWELL	05.10.23	Revision
L. WARDELL	05.10.23	P02

Drawing No.

107780-PEF-XX-500-D.DR-T-0004

