

RECEIVED
By Liv Rickman at 11:53 am, Dec 06, 2023

A3 Sheet Size


NOTES
 1. All dimensions and levels are to be checked on site by the Main Contractor before work commences.
 2. The Architect is to be informed immediately of any discrepancies.
 3. Do not scale this drawing for Construction purposes, use written dimensions only.
 4. Larger scale drawings are to be used over smaller scale drawings.
 5. All dimensions are in millimetres unless otherwise stated.
 6. If in doubt ask.
 © Copyright of Koha Architects Ltd.

Rev	Date	Notes
--	--	--


Status
PLANNING

Client	Anna & Robin Brown		
Project	236 Signal Rock, St Martin's, Isles of Scilly TR25 0QL.		
Title	Proposed Elevations		
Scale	1:100 @ A3	Drawn by	JC
Date	29.09.2023		
Drawing Number	236 - 106	Revision	.


Tremough Innovation Centre, Penryn, TR10 9TA, Cornwall
 T: 01326 567212 E: info@kohaarchitects.com

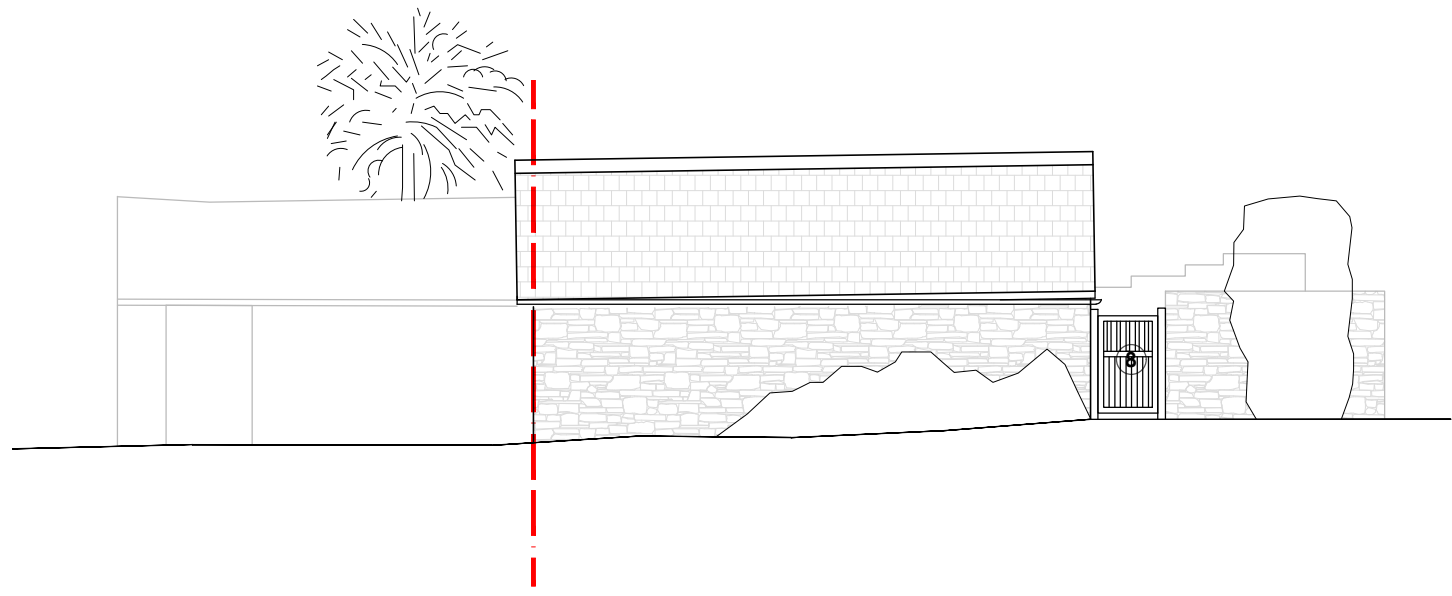


Proposed South West Elevation

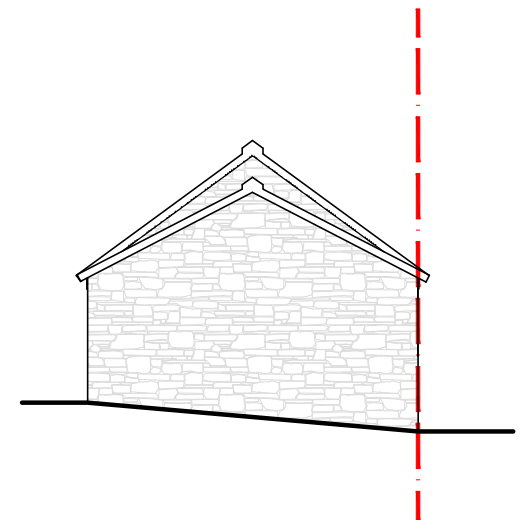

Proposed North West Elevation

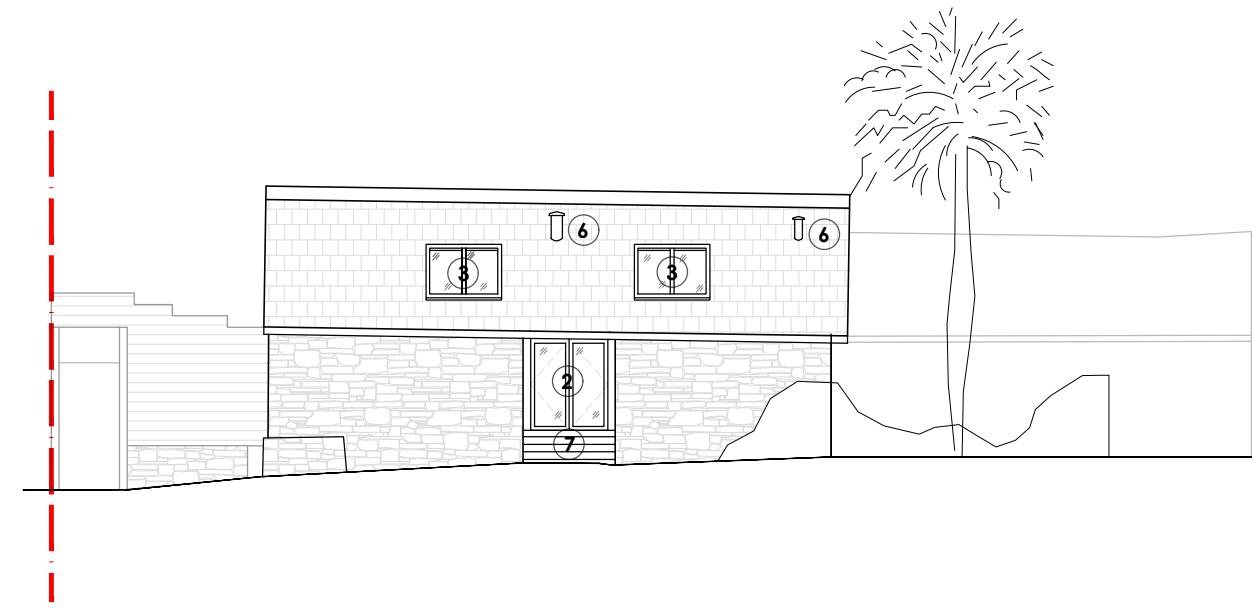

Proposed North East Elevation

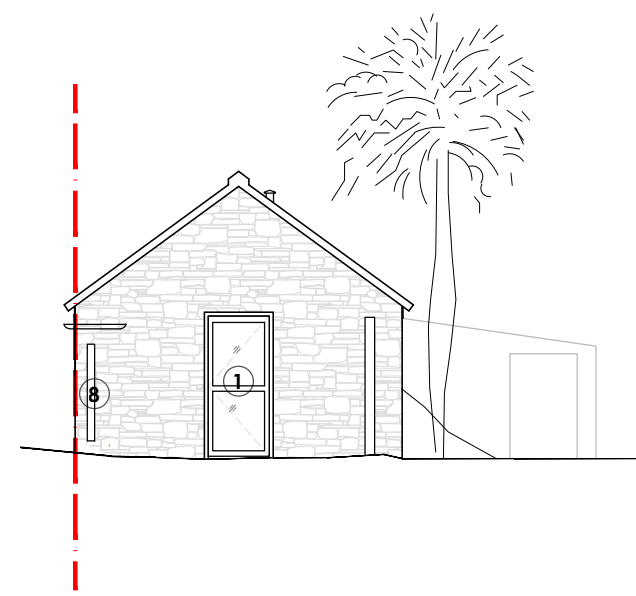

Proposed South East Elevation

Proposed Elevations 1:100

- KEY to NUMBERS
- 1. New glazed door (upvc dark grey)
 - 2. New Glazed window (upvc dark grey)
 - 3. New conservation roof-lights
 - 4. New internal dry lining
 - 5. TV
 - 6. Vent extract piperwork (black metal)
 - 7. Painted timber boarding (black)
 - 8. Close boarded framed ledged and braced timber gate
 - 9. pv solar panels mounted on flat roof

